



GROUND FLOOR

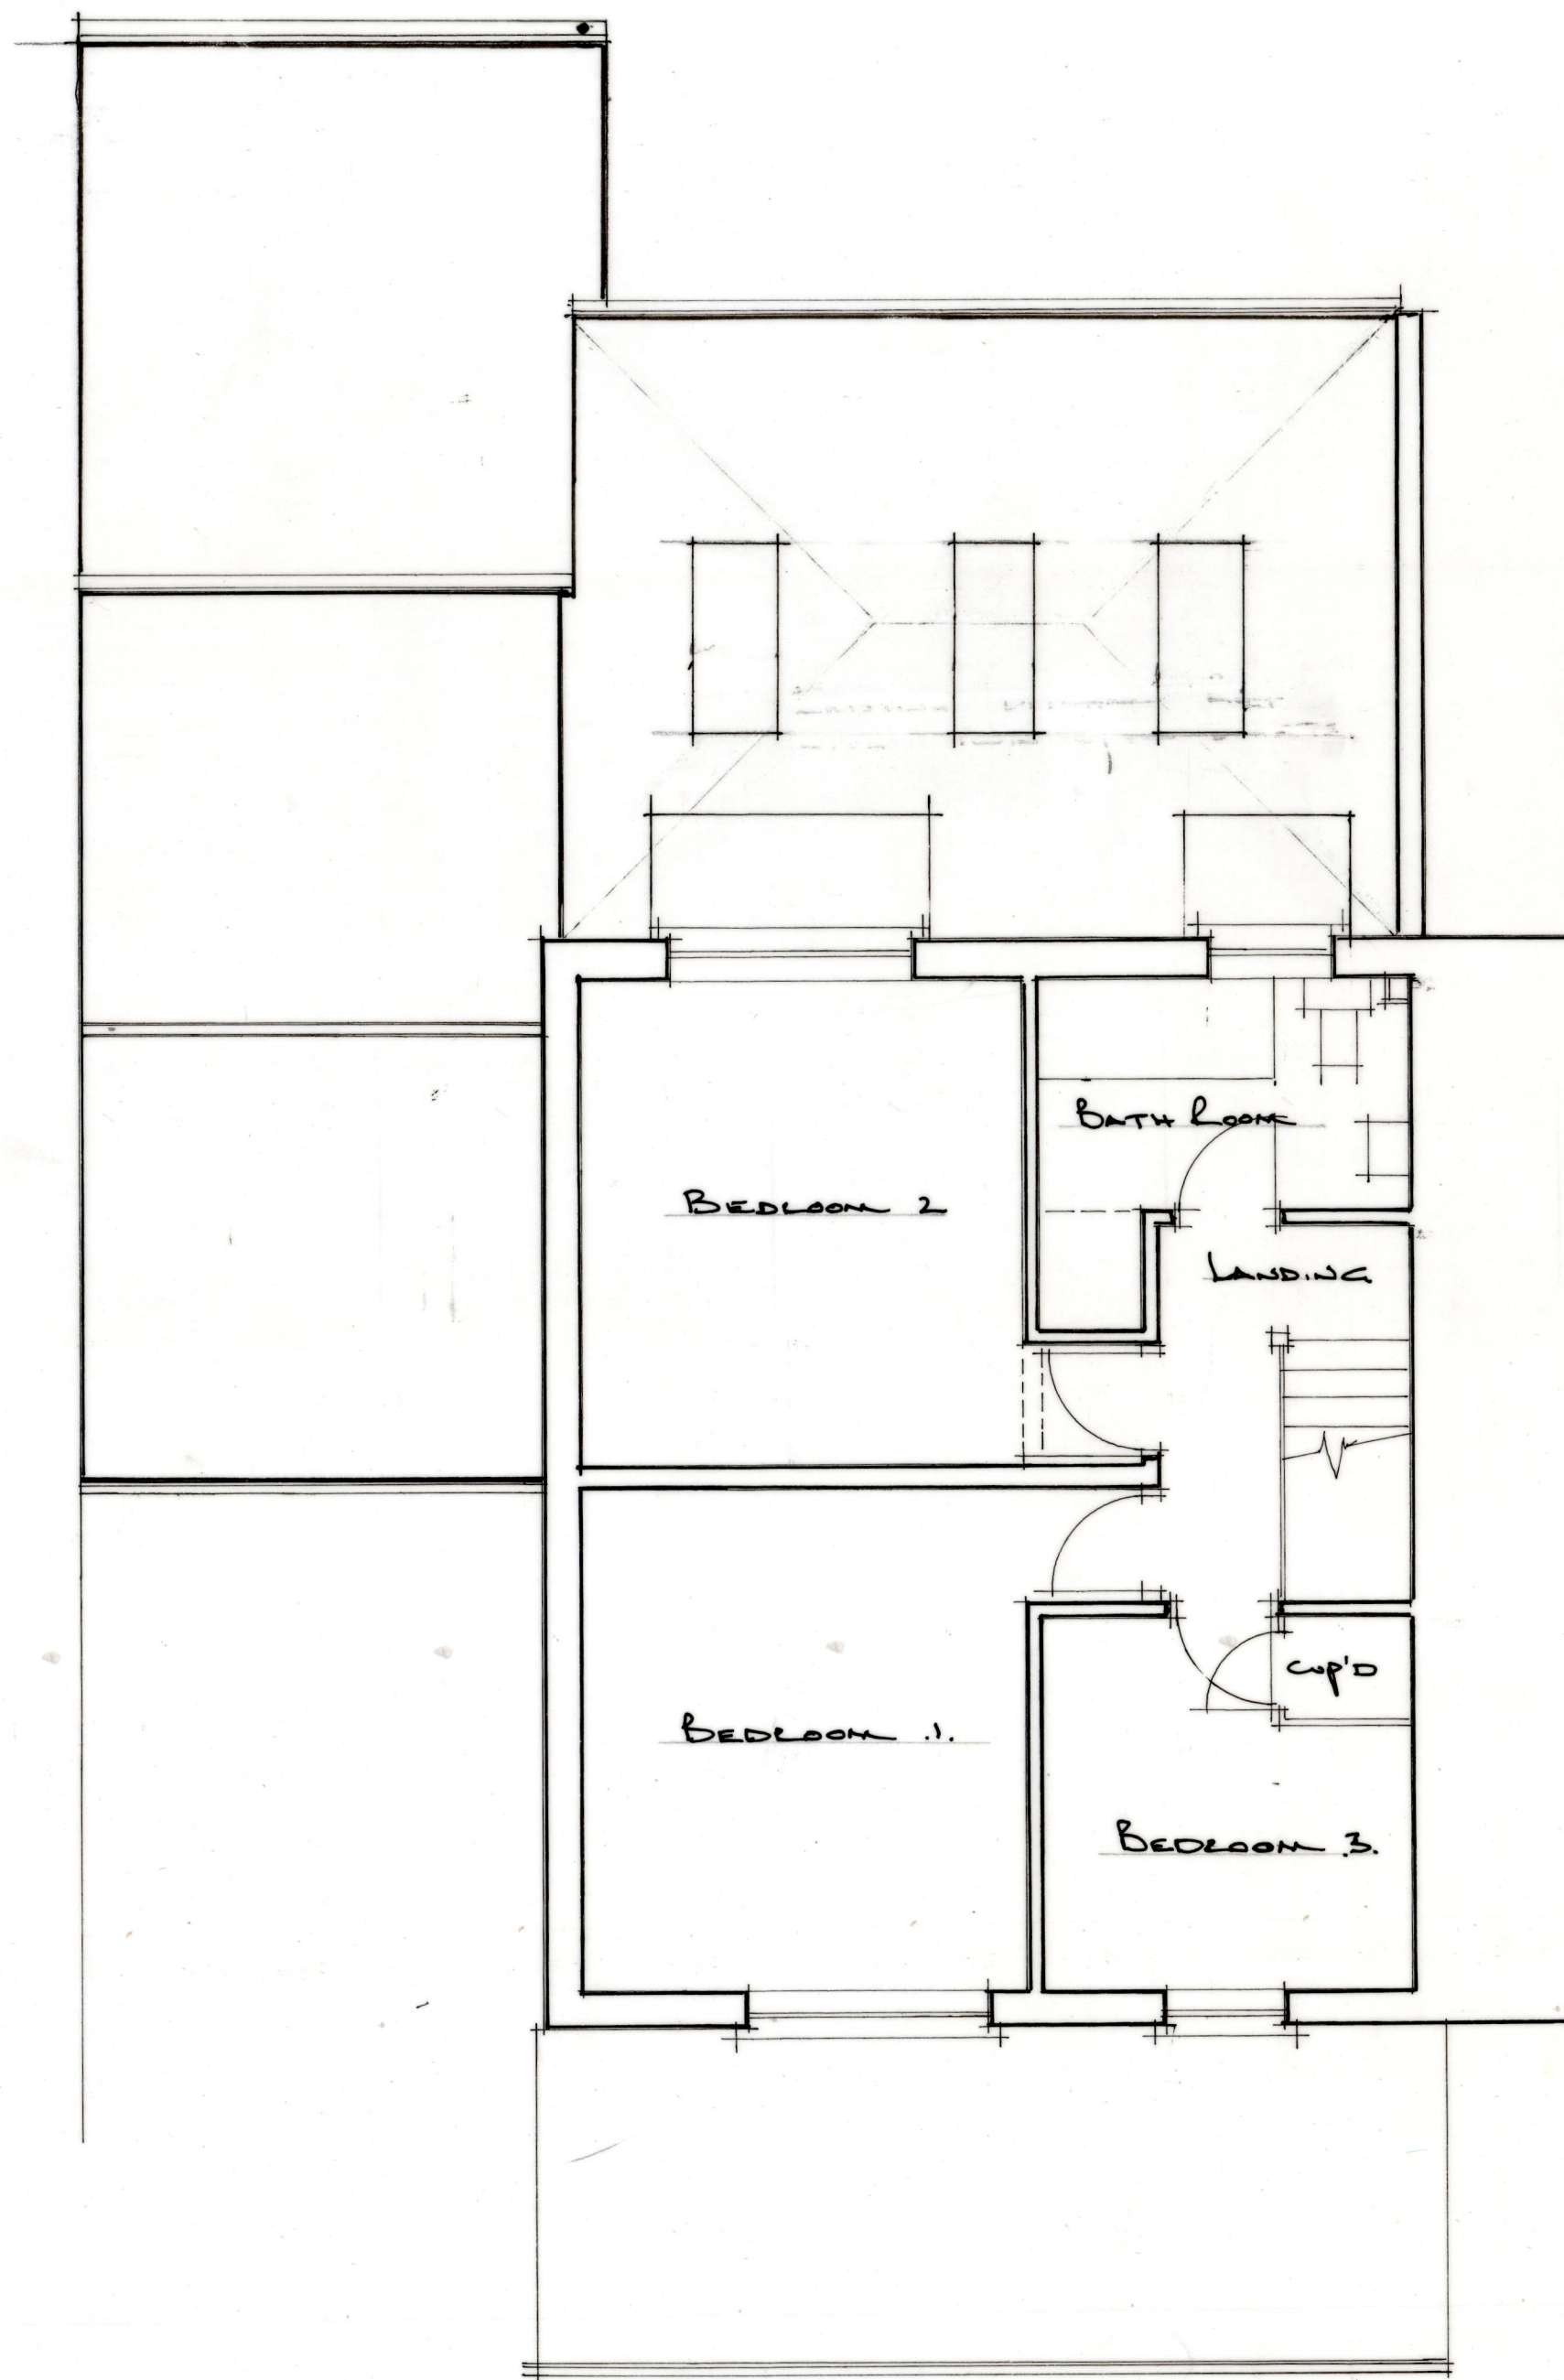

FIRST FLOOR

Scale 1/50

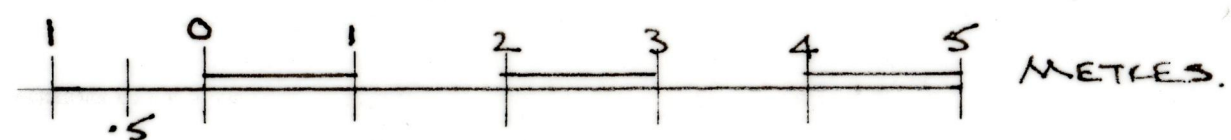

MR & MRS N. A. SCOTT
33, LYNTON WAY
SAYSTON, CAMBS.

FLOOR PLANS AS EXISTING