


MR & MRS N. A. SCOTT
33, LYNTON WAY
SAWSTON CAMBS.

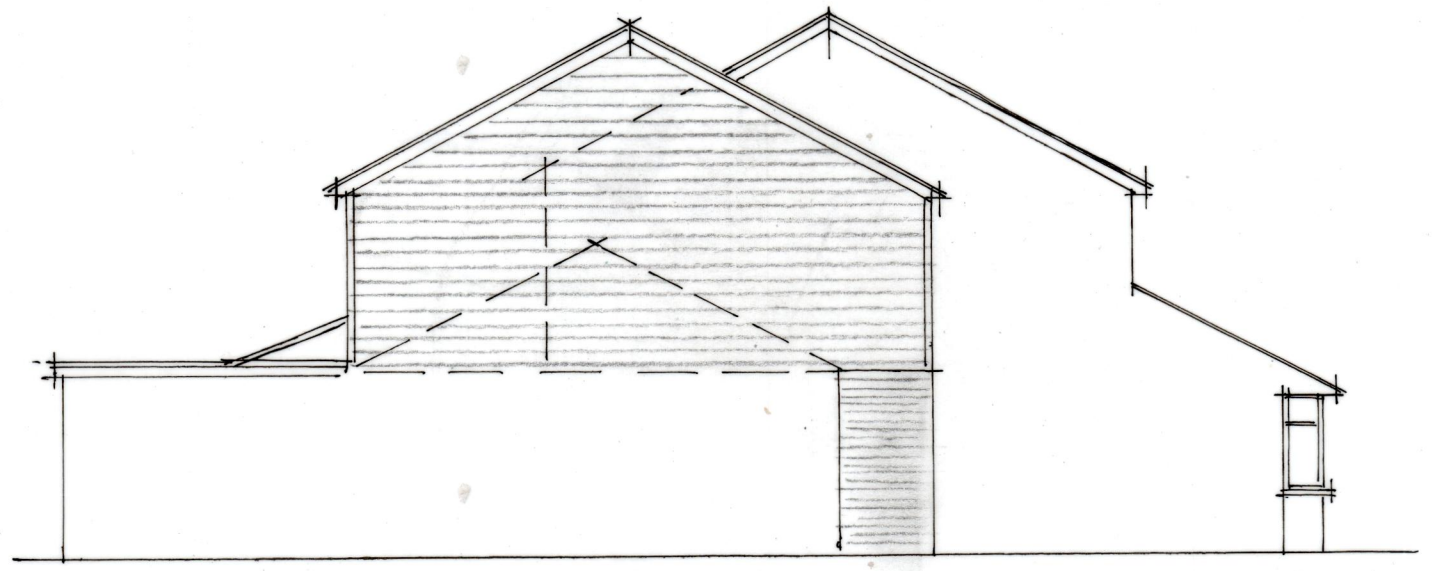


NORTH EAST ELEVATION



NORTH WEST ELEVATION




SOUTH WEST ELEVATION

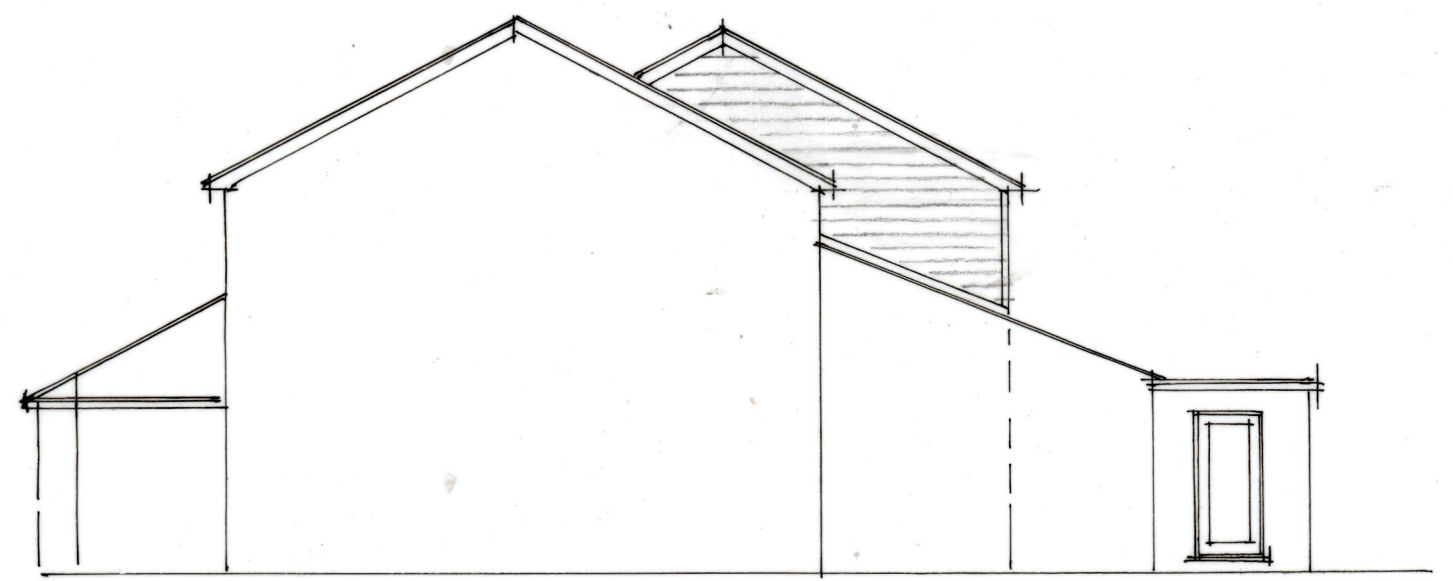

SOUTH EAST ELEVATION

SCALE 1/100

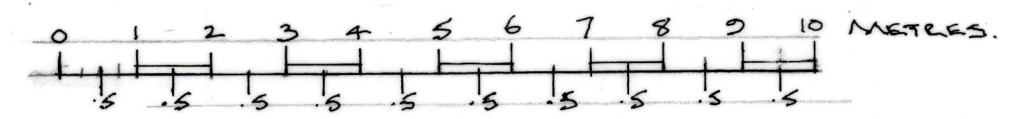

ELEVATIONS AS PROPOSED