



GROUND FLOOR LAYOUT.

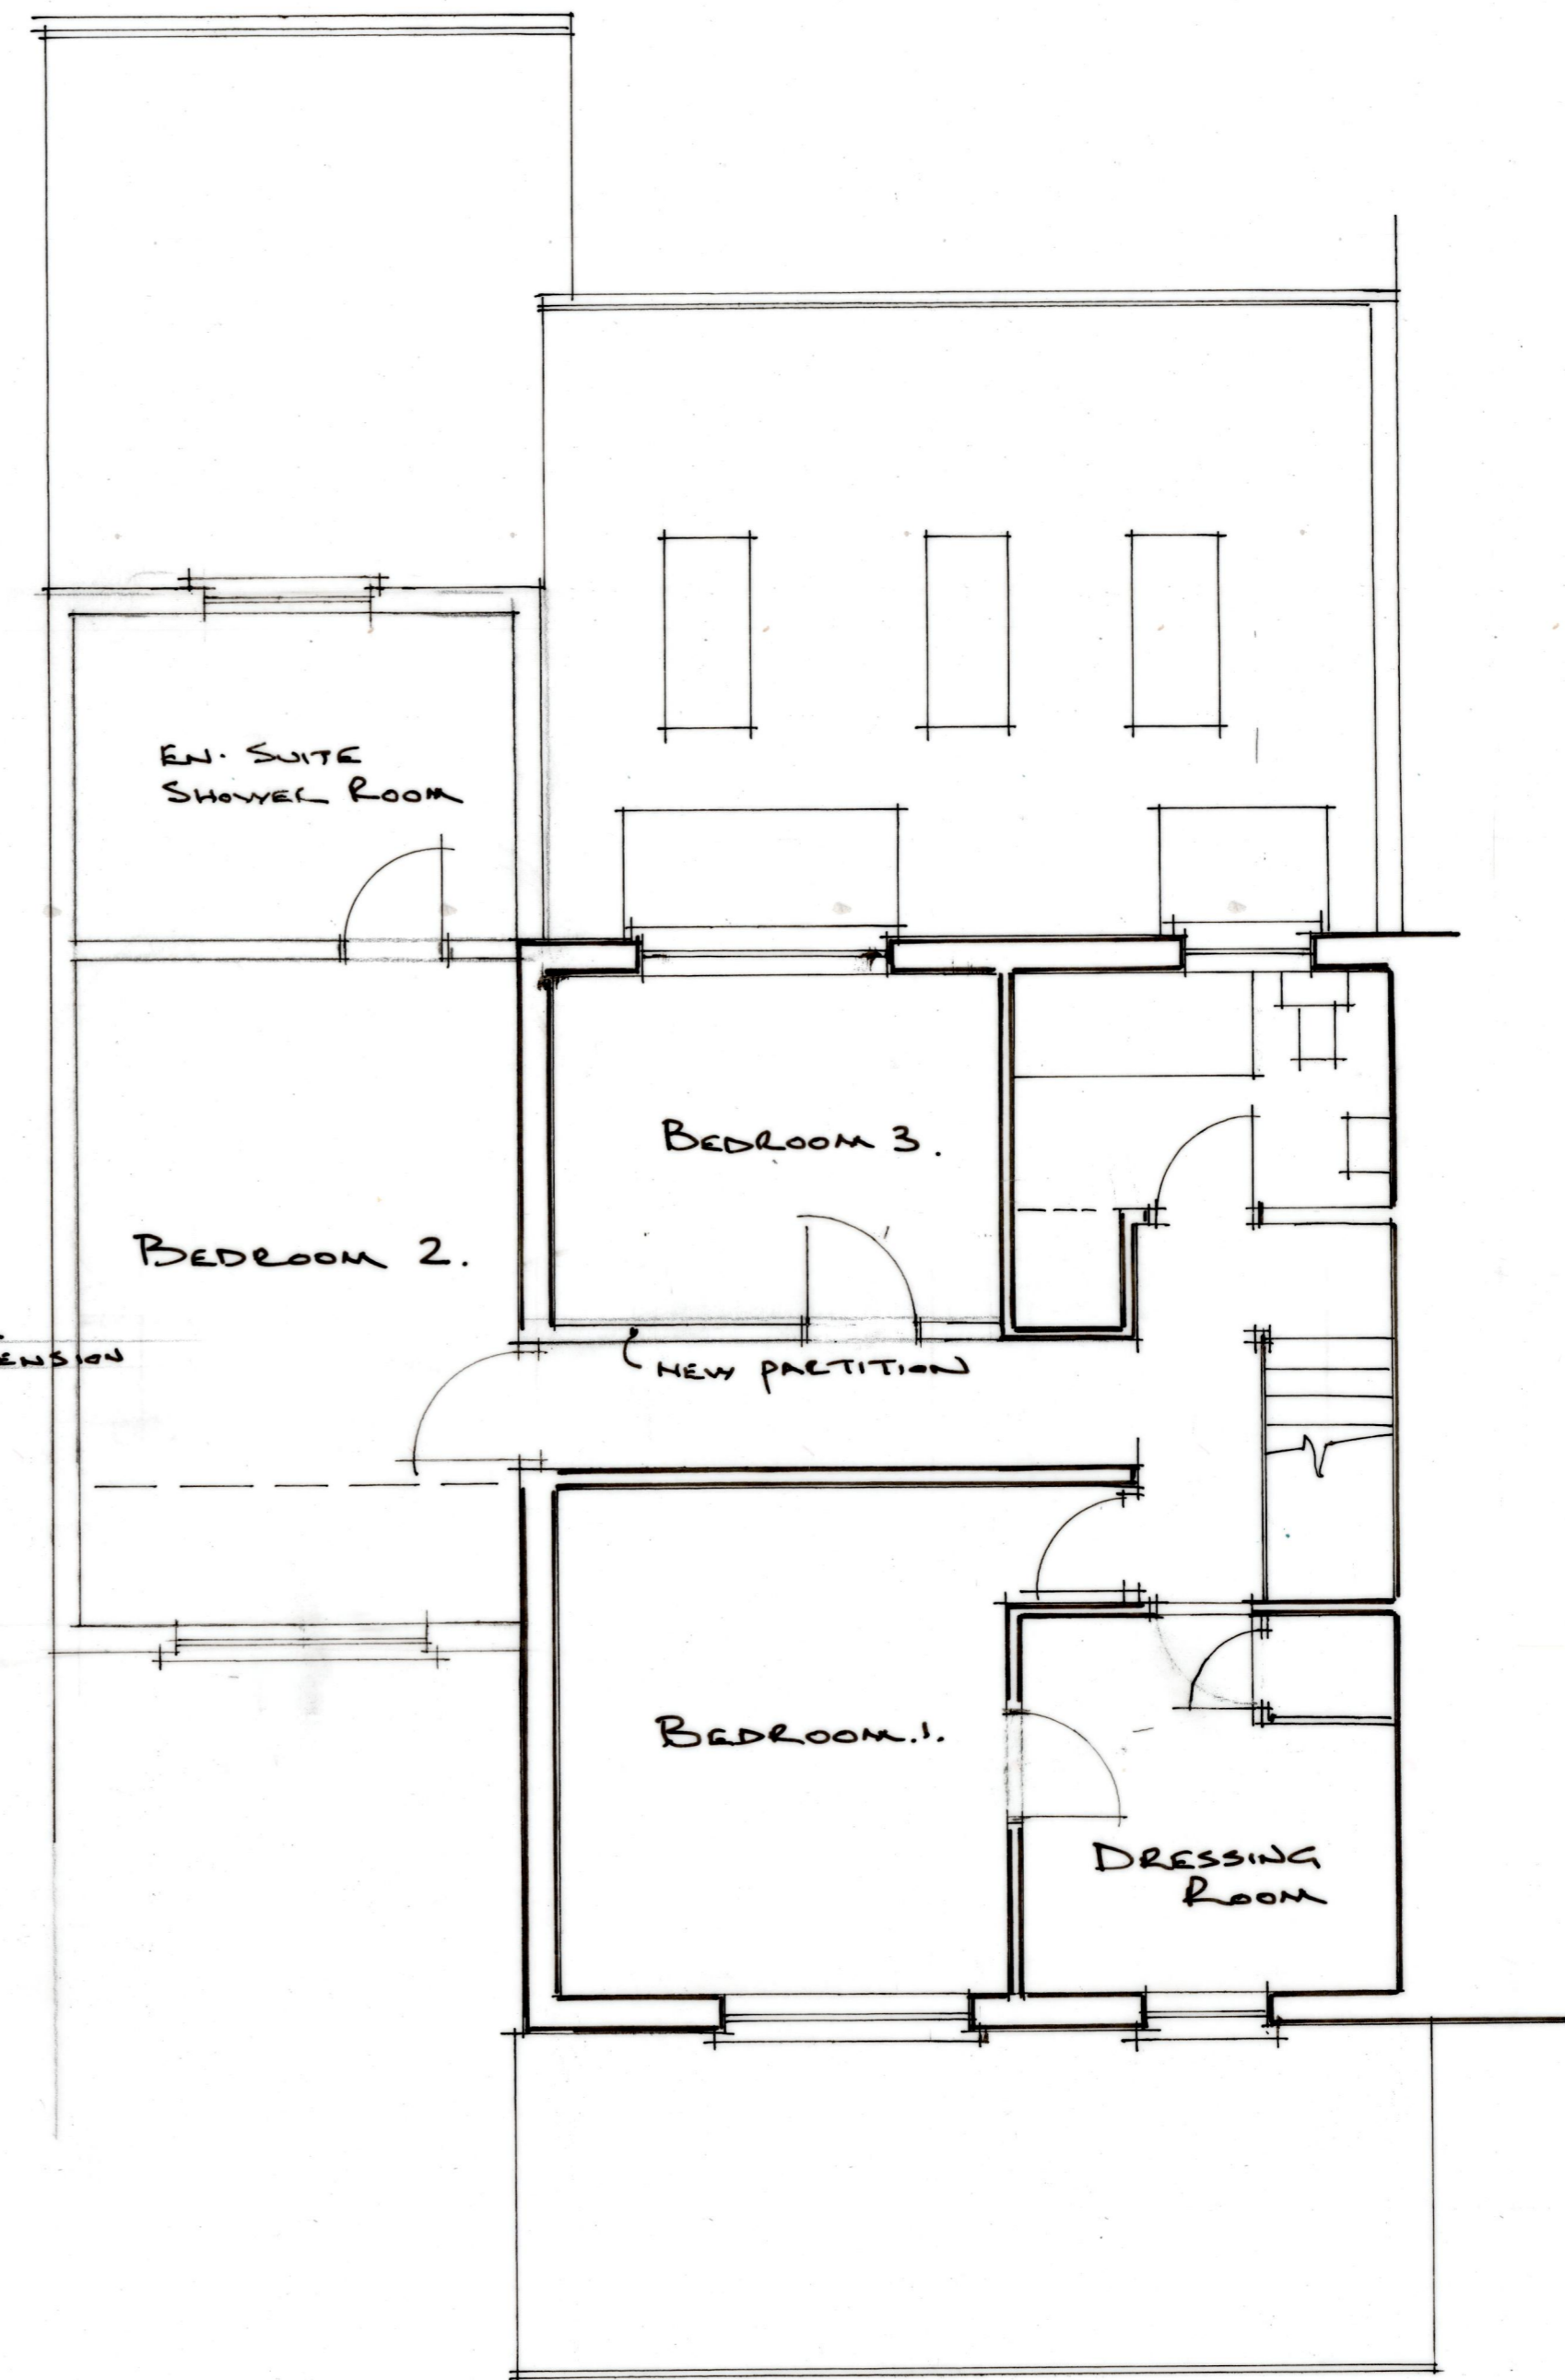

FIRST FLOOR LAYOUT.

Floor Layouts AS PROPOSED.

SCALE 1/50

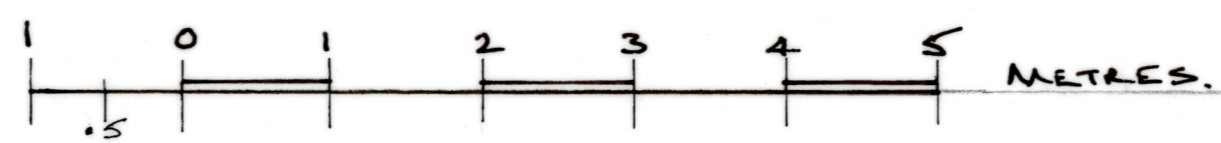

MR & MRS N.A. SCOTT
33 LYNTON WAY
SANDWICH
CANES.