




NORTH EAST ELEVATION

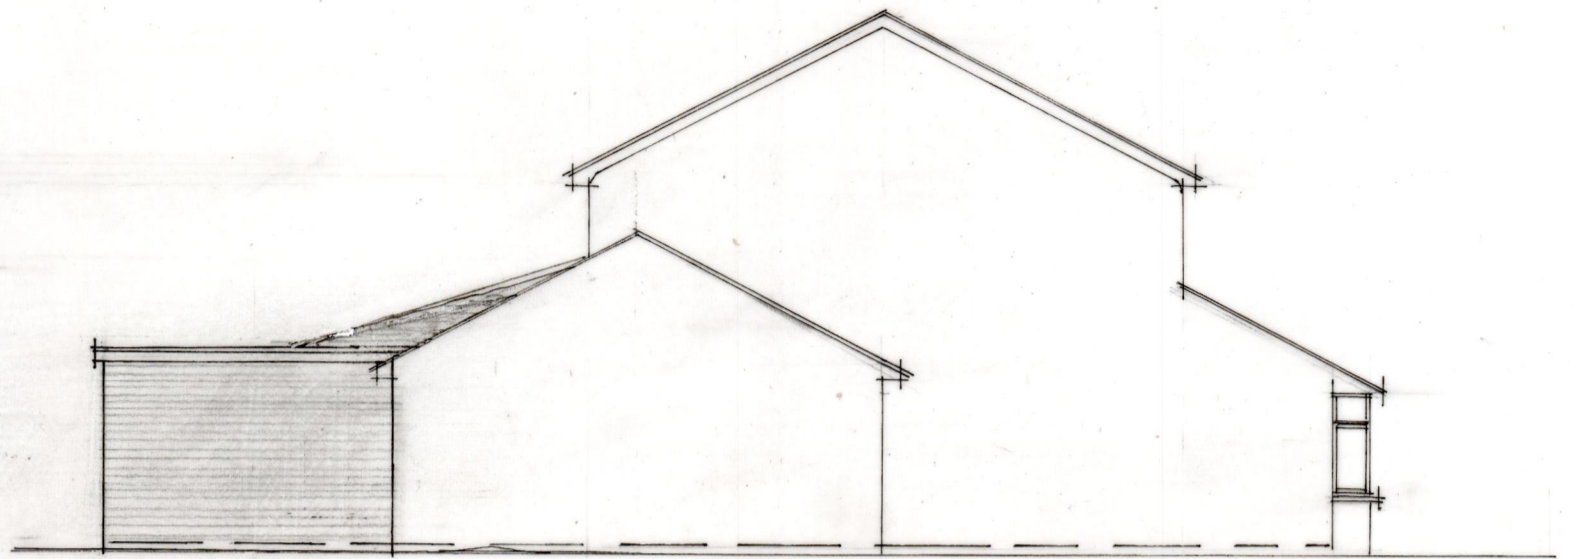





NORTH WEST ELEVATION

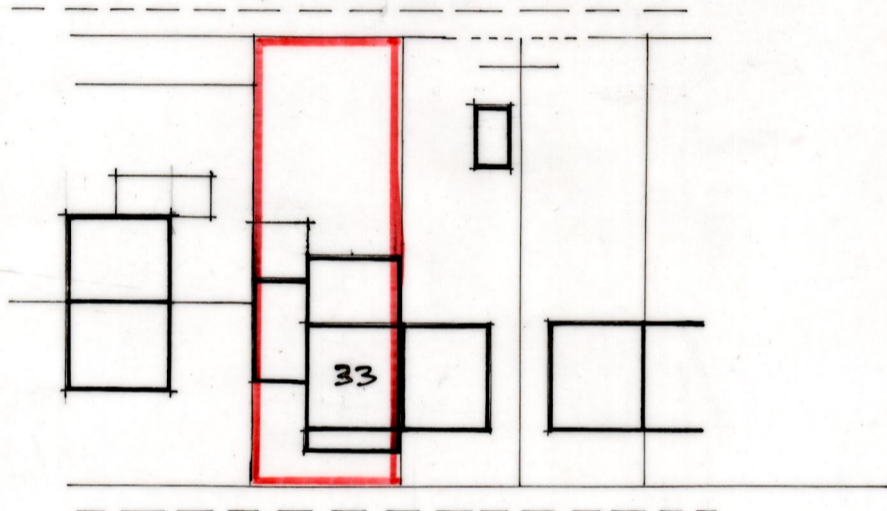

LYNTON WAY

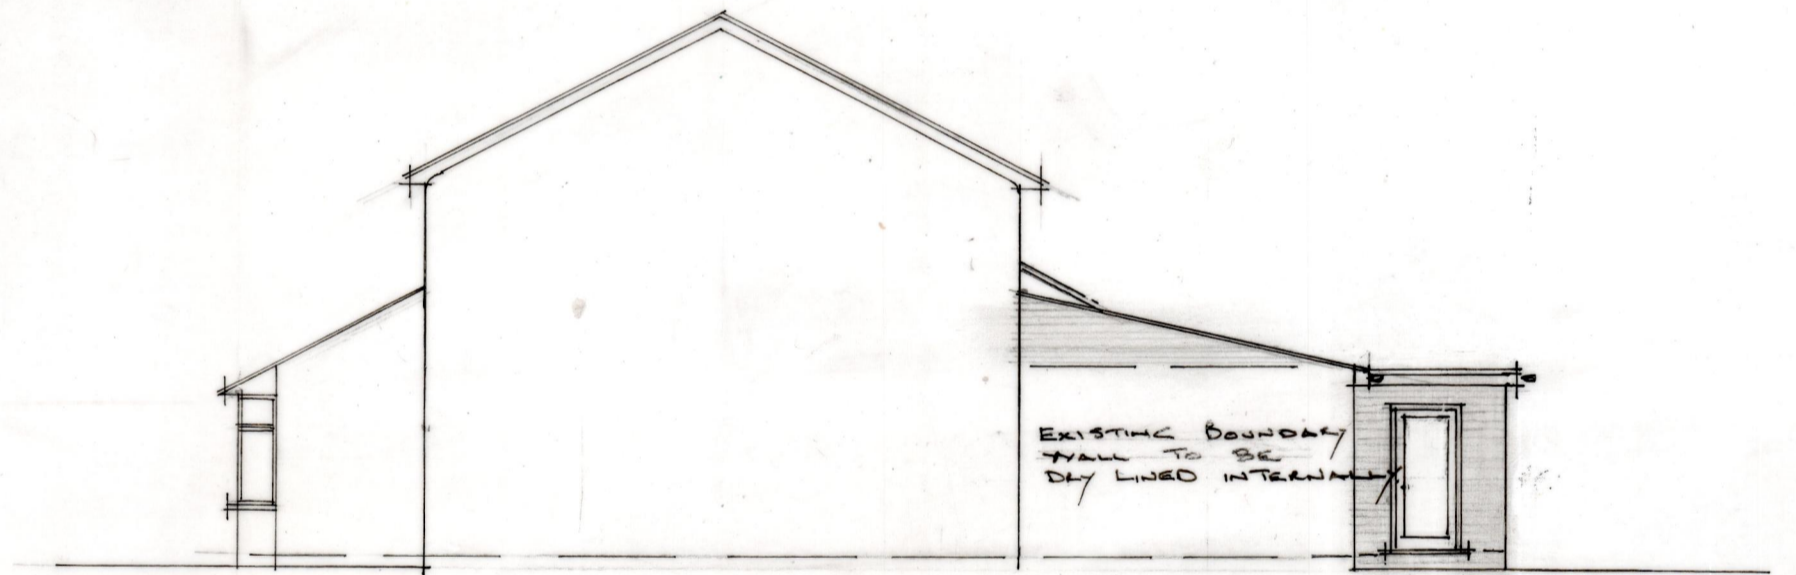

SOUTH EAST ELEVATION

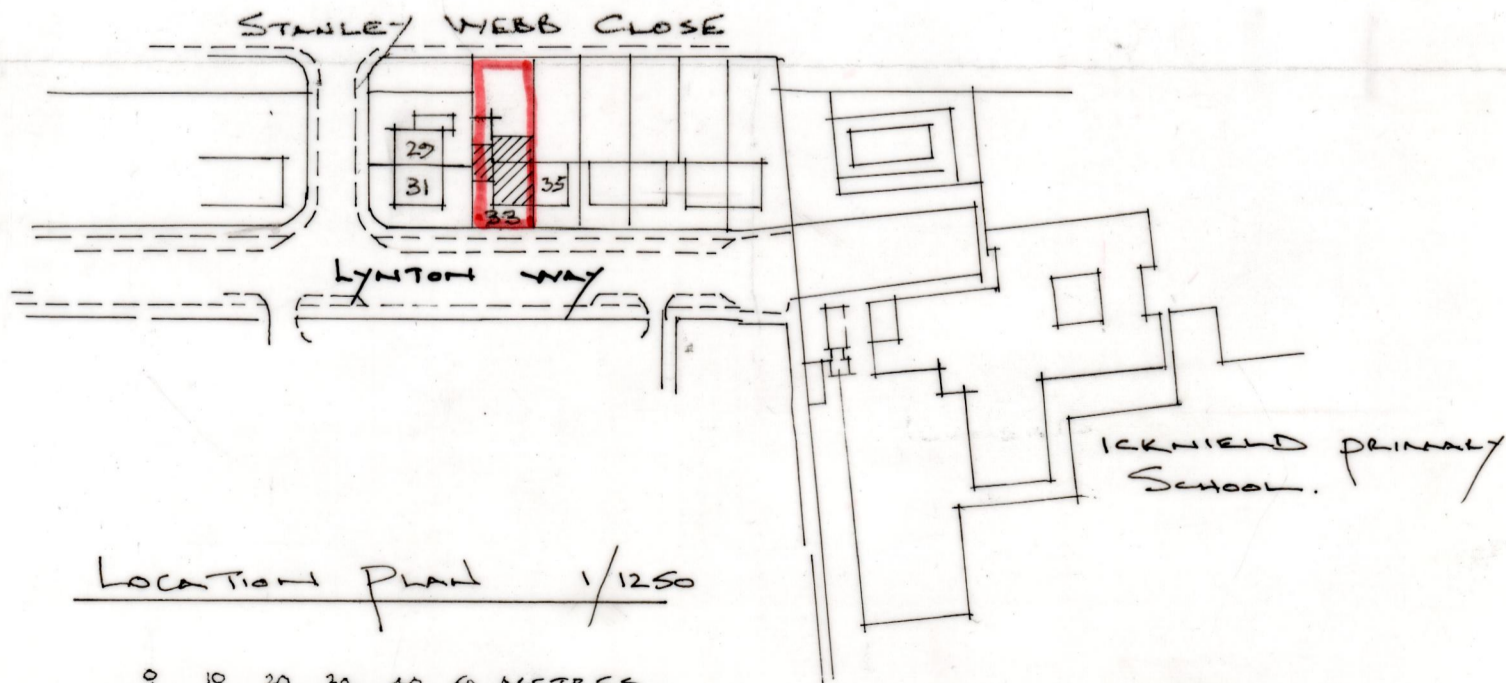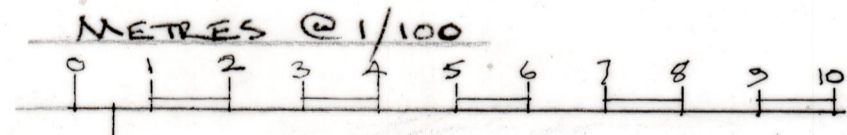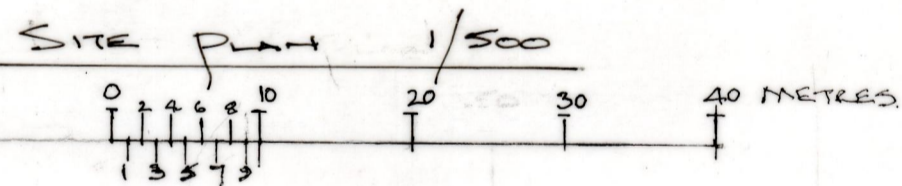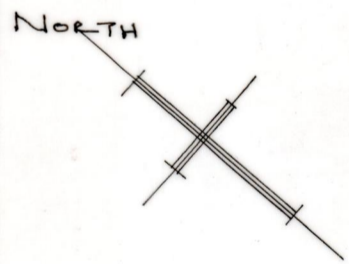

LOCATION PLAN 1/1250

ELEVATIONS AS EXISTING.

MR & MRS. N. A. SCOTT
33, LYNTON WAY
SAWSTON, CAMBS.

GENERAL ALTERATIONS AND
 RE-ROOFING OF CONSERVATORY
 CARRIED OUT 2015