



© This drawing is the property of CM Architecture Limited and must not be copied or reproduced in full or in part without express written permission. DO NOT SCALE. Use figured dimensions only. All dimensions to be verified on site prior to commencing construction.

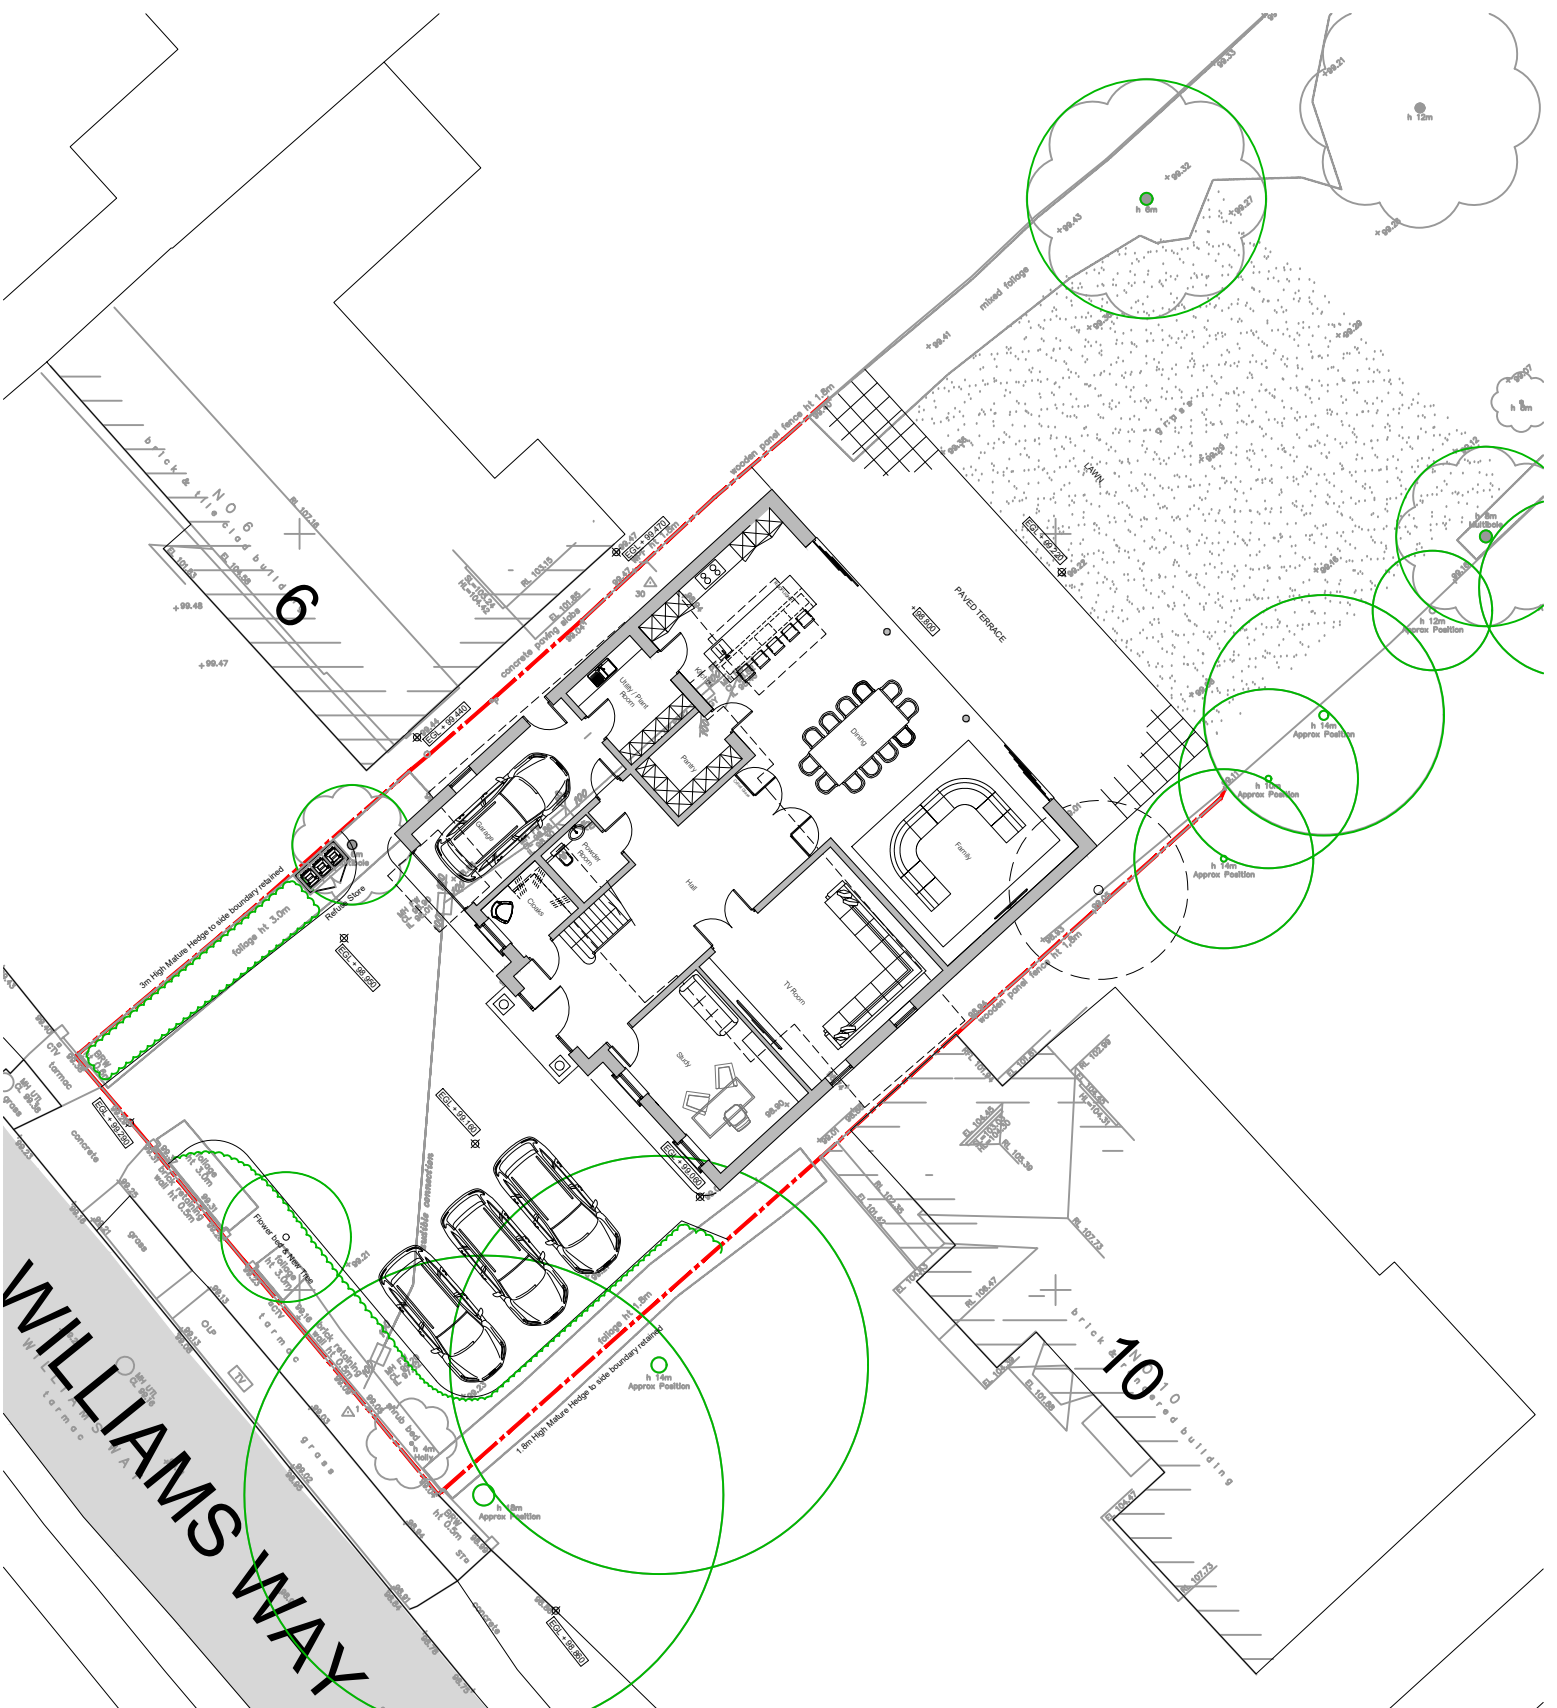


Site Block Plan @ GF Level
Scale 1:250

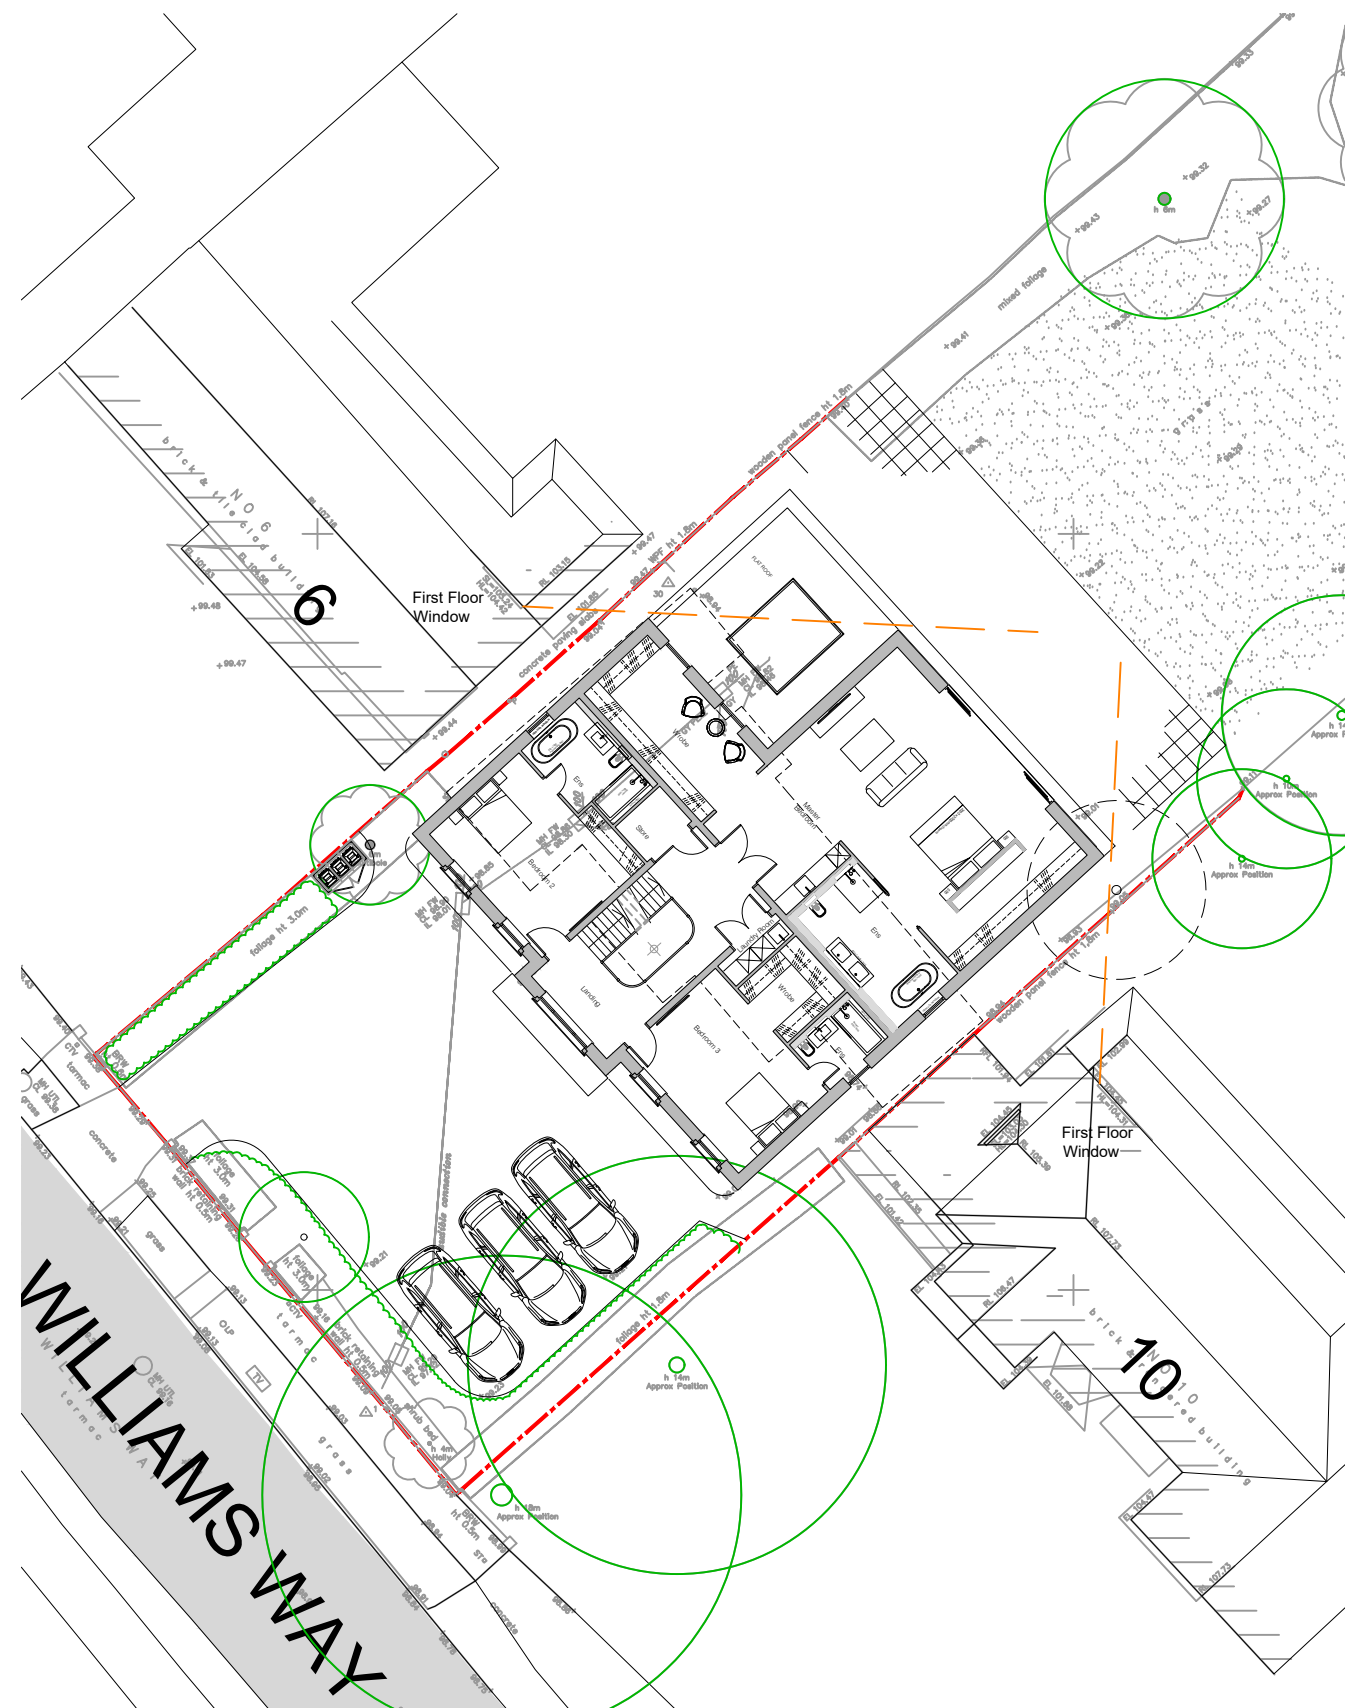

Site Block Plan @ FF Level
Scale 1:250

REV	DESCRIPTION	DATE
A	Planning Application	05.03.2024

STATUS: PRELIMINARY

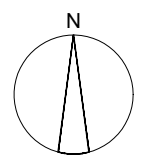

Client: Mr Daniel Berko
 Project: 8 Williams Way, Radlett, WD7 7EZ
 Title: Site Block Plans - Ground & First Floor
 Project No: A23-034
 Drawn by: CSJ
 Scale: 1:250 @ A3
 Drg No: A23-034-PL003 Rev: A
 Scale (m): 0 2.5 5 7.5 10

CMIA
 CM ARCHITECTURE LTD
 11 WARREN YARD, WARREN PARK,
 STRATFORD ROAD, MILTON KEYNES, MK12 5NW
 T: (01908) 224 160 F: (01908) 227 319 W: cmiaarchitecture.co.uk
 ARCHITECTURE | INTERIOR DESIGN | PRINCIPAL DESIGNERS
 PROJECT MANAGEMENT | CONSTRUCTION MANAGEMENT

PLEASE NOTE: The structural, civil engineering and other non-architectural information shown on this drawing is purely for co-ordination purposes only and in no way does it take on any responsibility or liability for CM Architecture Ltd. For all detailed information relating to these items see the latest relevant consultants drawings, specification and full design information.