



Front (South West) Elevation





Side (South East) Elevation

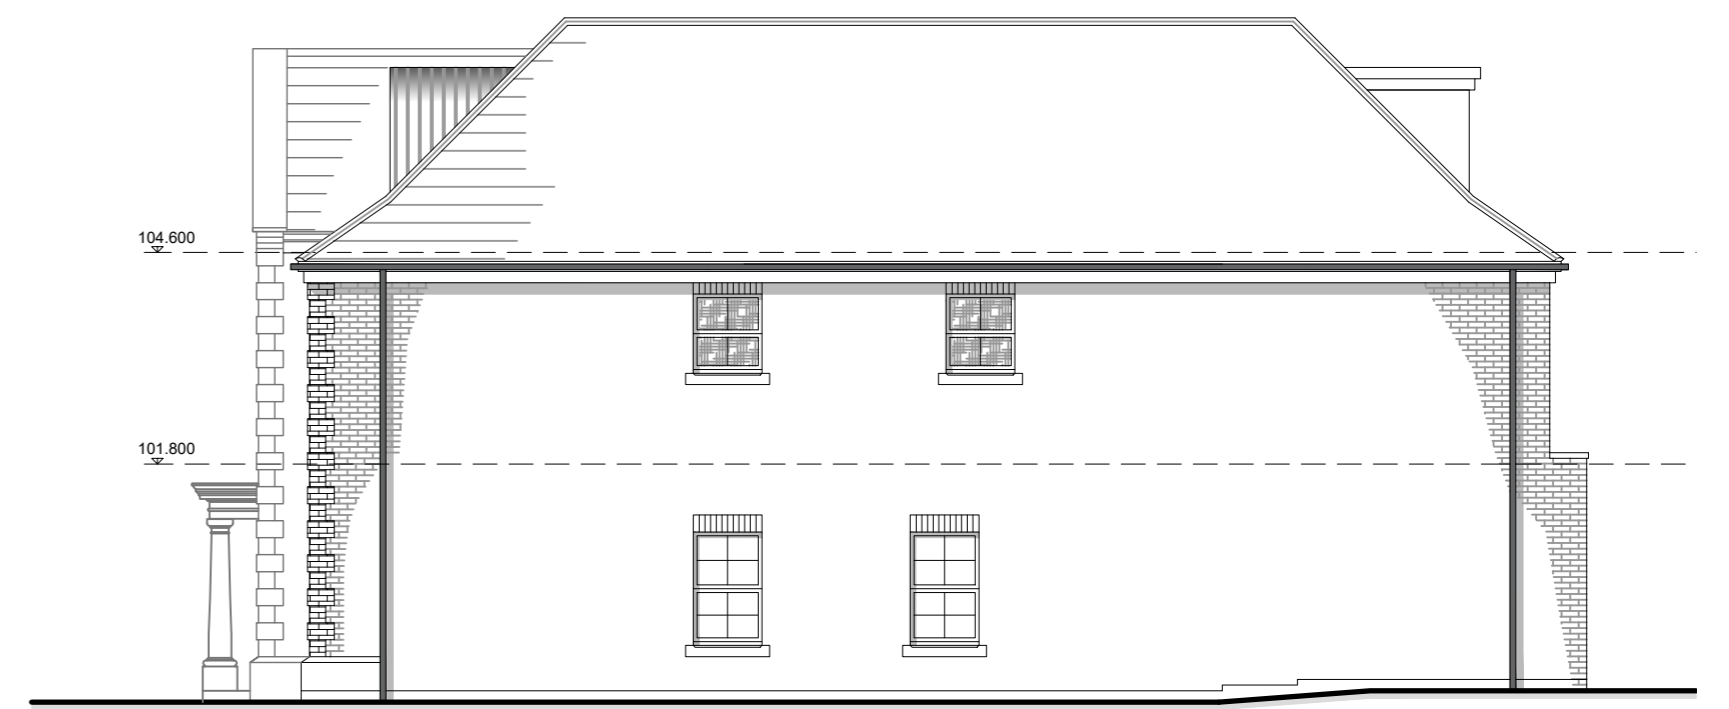

Rear (North East) Elevation

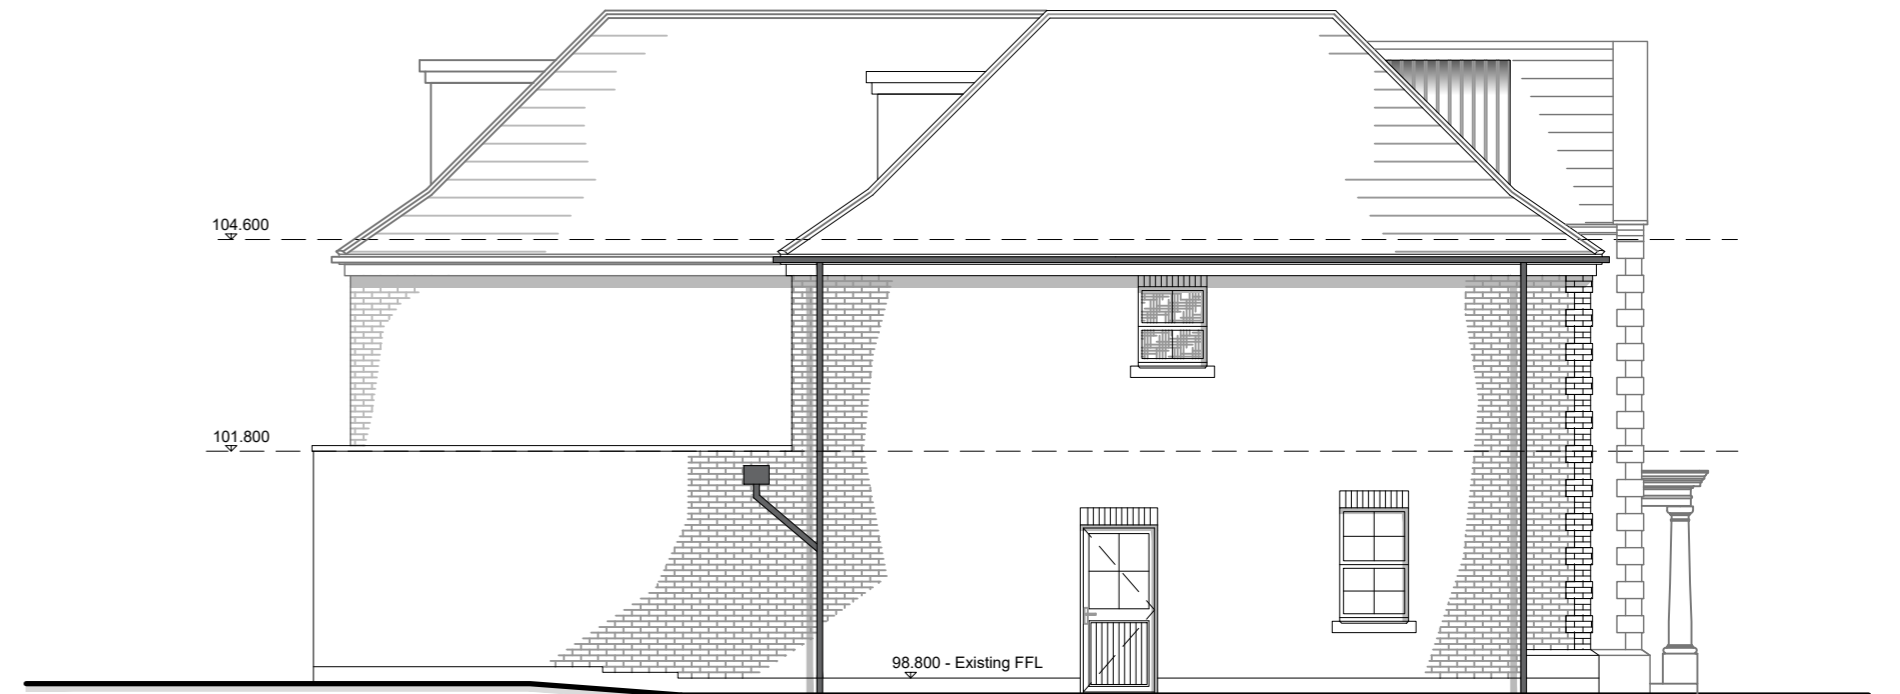

Side (North West) Elevation

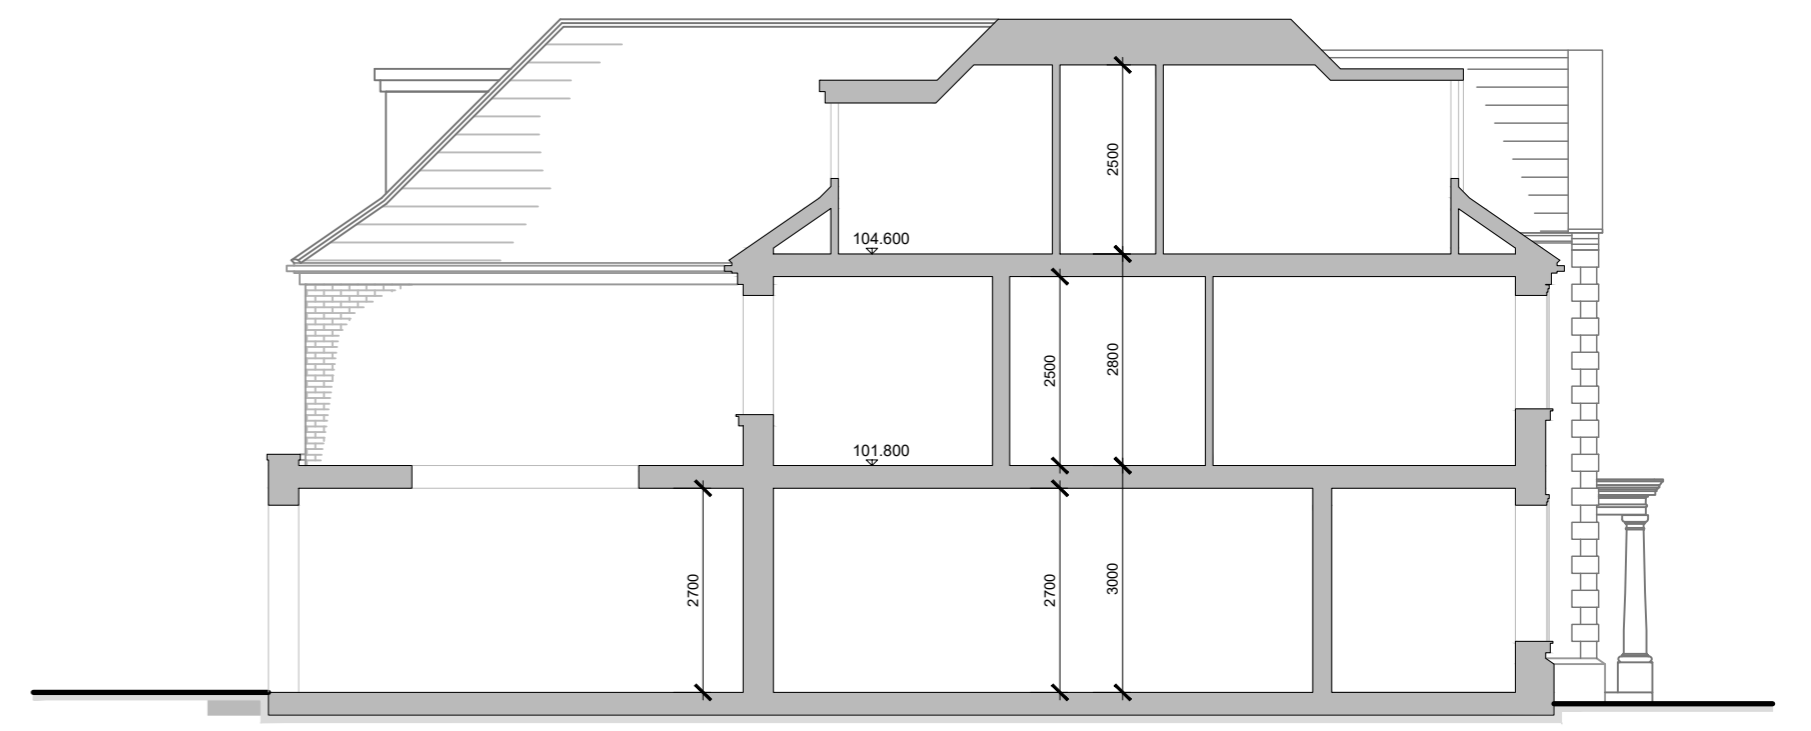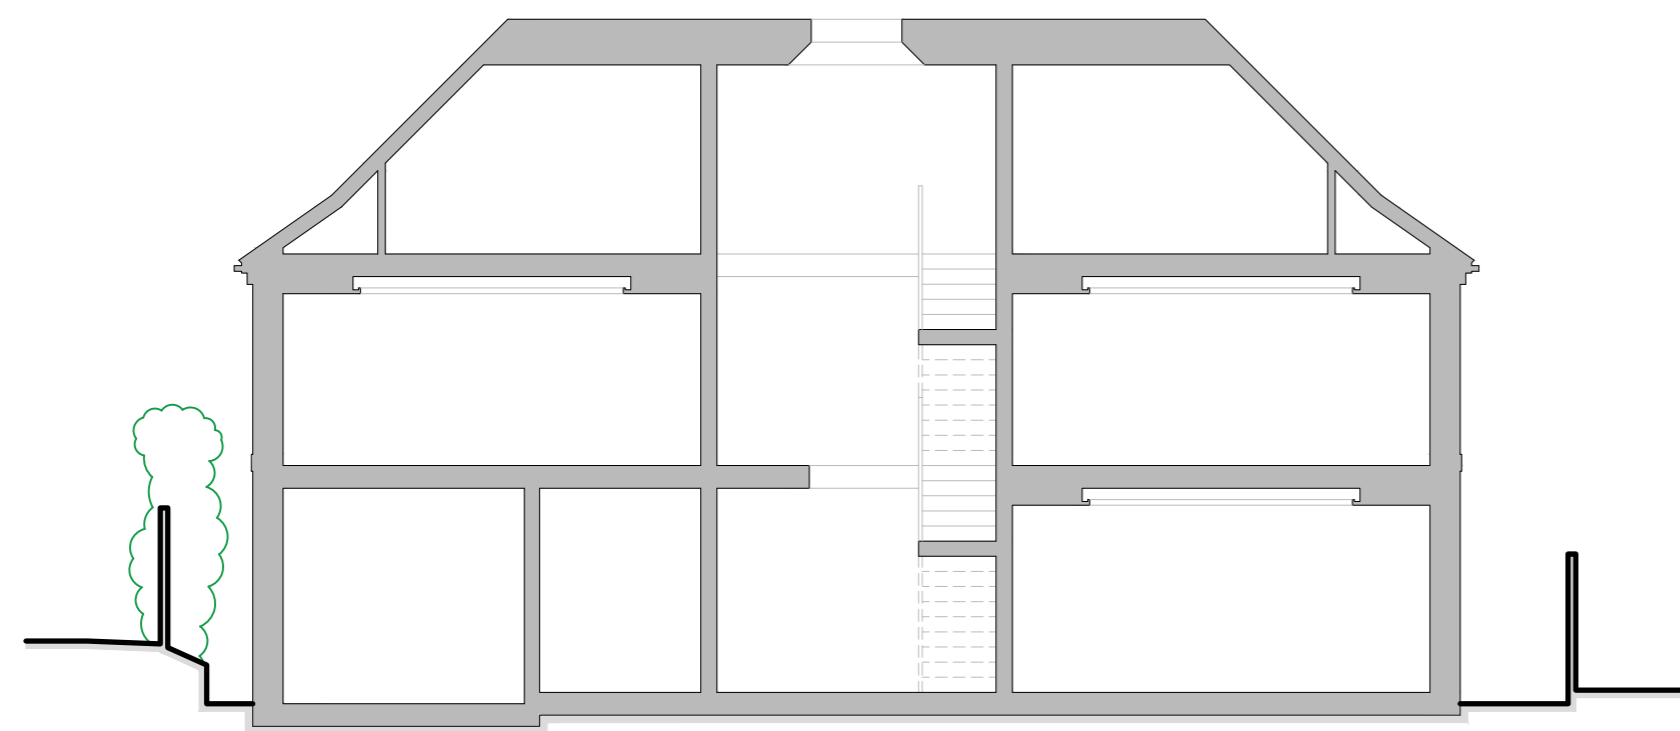


REV	DESCRIPTION	DATE
A	Planning Application	15.02.2024

Client: Mr Daniel Berko
 Project: 8 Williams Way, Radlett, WD7 7EZ
 Title: Proposed Elevations and Section
 Project No: A23-034
 Drawn by: NV
 Scale: 1:100 @ A2

Dwg No: A23-034-PL002 Rev: A

CMIA
 CMIA ARCHITECTURE LTD
 11 WARREN YARD, WARREN PARK,
 STRATFORD ROAD, MILTON KEYNES, MK12 5NW
 T: (01908) 224 160 W: cmiaarchitecture.co.uk
 ARCHITECTURE | INTERIOR DESIGN | PRINCIPAL DESIGNERS
 PROJECT MANAGEMENT | CONSTRUCTION MANAGEMENT

STATUS: PLANNING

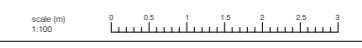

© This drawing is the property of CMIA Architecture Limited and must not be copied or reproduced in full or in part without express written permission. DO NOT SCALE. Use figured dimensions only. All dimensions to be verified on site prior to commencing construction.

PLEASE NOTE: The structural, civil engineering and other non-architectural information shown on this drawing is purely for co-ordination purposes only and in no way does it take on any responsibility or liability for CMIA Architecture Ltd. For all detailed information relating to these items see the latest relevant consultants drawings, specification and full design information.