


1 Existing Ground Floor
1 : 100



2 Existing First Floor
1 : 100

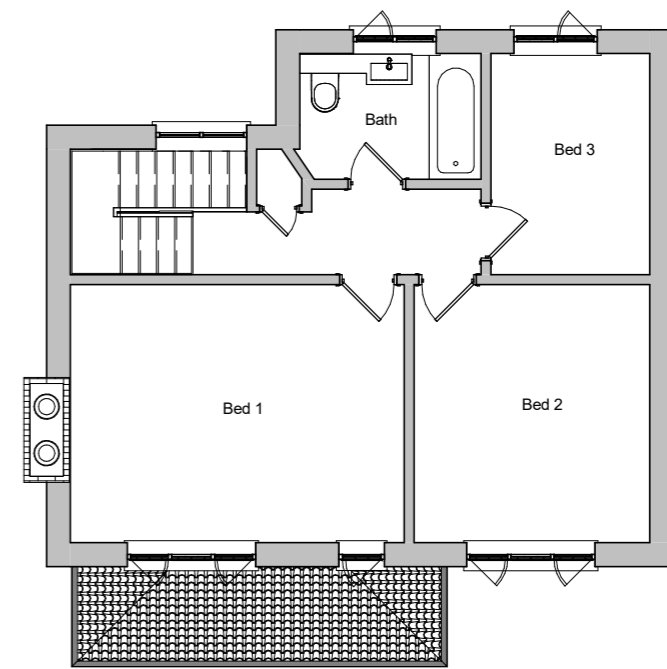

VISUAL SCALE 1:100 @ A3

LANGLEY
Planning & Design

Copse Farm House, Brookshill Drive, Harrow, HA3 6SB

www.LangleyPlanning.co.uk info@LangleyPlanning.co.uk

Mr & Mrs Segal

53 Oakridge Radlett,
WD7 8EZ

Existing Plans

Project number 5634586

Date 08/23

Drawn by DKH

Checked by CLT

E100

Scale 1 : 100 @ A3