



2 Proposed Front
1 : 100



1 Proposed LHS
1 : 100

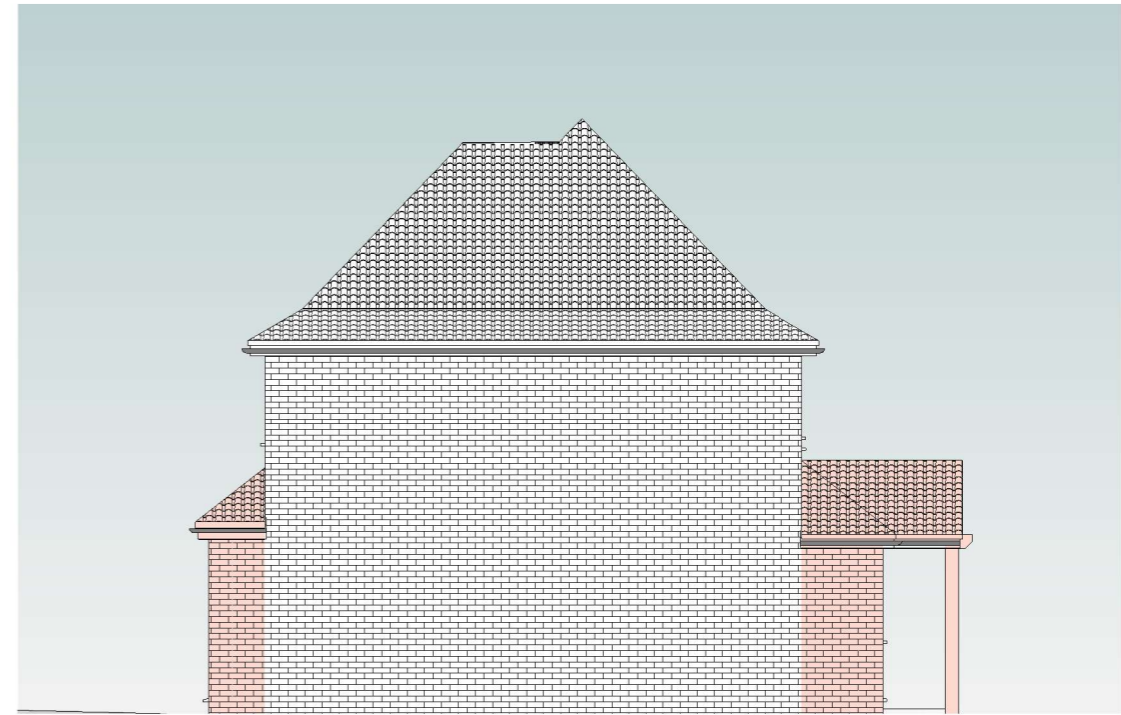


4 Proposed Rear
1 : 100

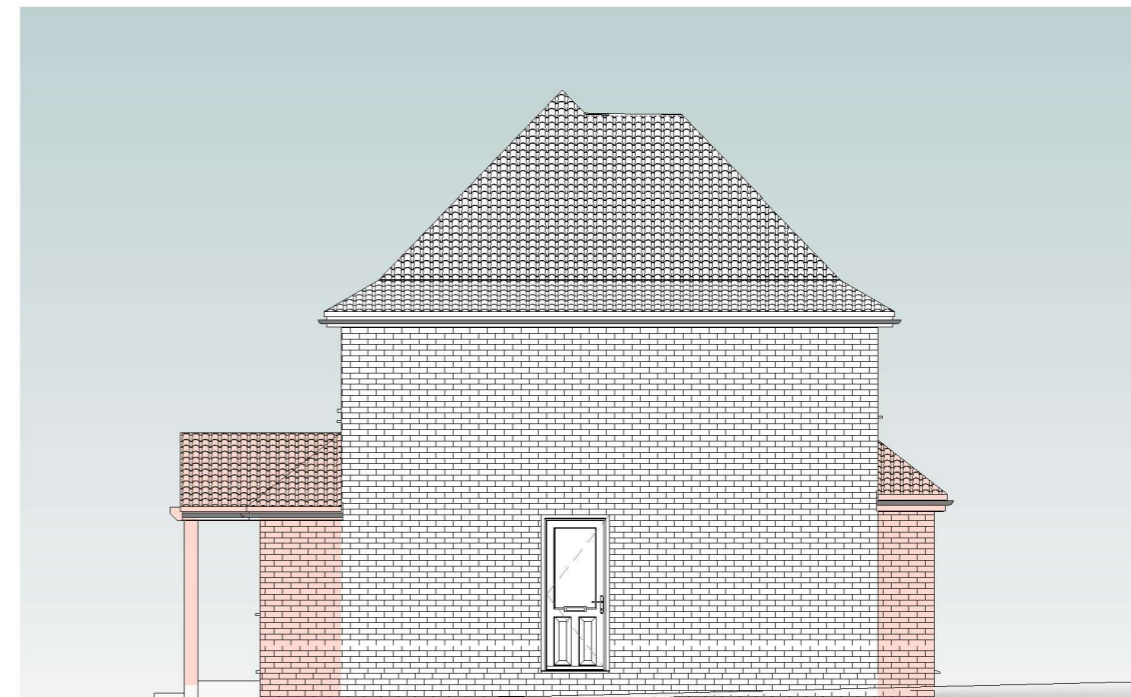

3 Proposed RHS
1 : 100

Notes
Roof tiles to match existing
Brickwork to match existing
Windows & Doors to match existing

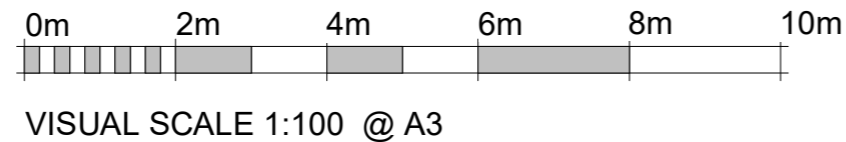

LANGLEY
Planning & Design

Copse Farm House, Brookshill Drive, Harrow, HA3 6SB

www.LangleyPlanning.co.uk info@LangleyPlanning.co.uk

Mr & Mrs Segal

53 Oakridge Radlett,
WD7 8EZ

Proposed Elevations

Project number 5634586

Date 08/23

Drawn by DKH

Checked by ELG

P102

Scale 1 : 100 @ A3