


# Location Plan

Site Address: 37, Craigweil Avenue, Radlett, WD7 7ET

Date Produced: 15-Mar-2024

Scale: 1:1250 @A4

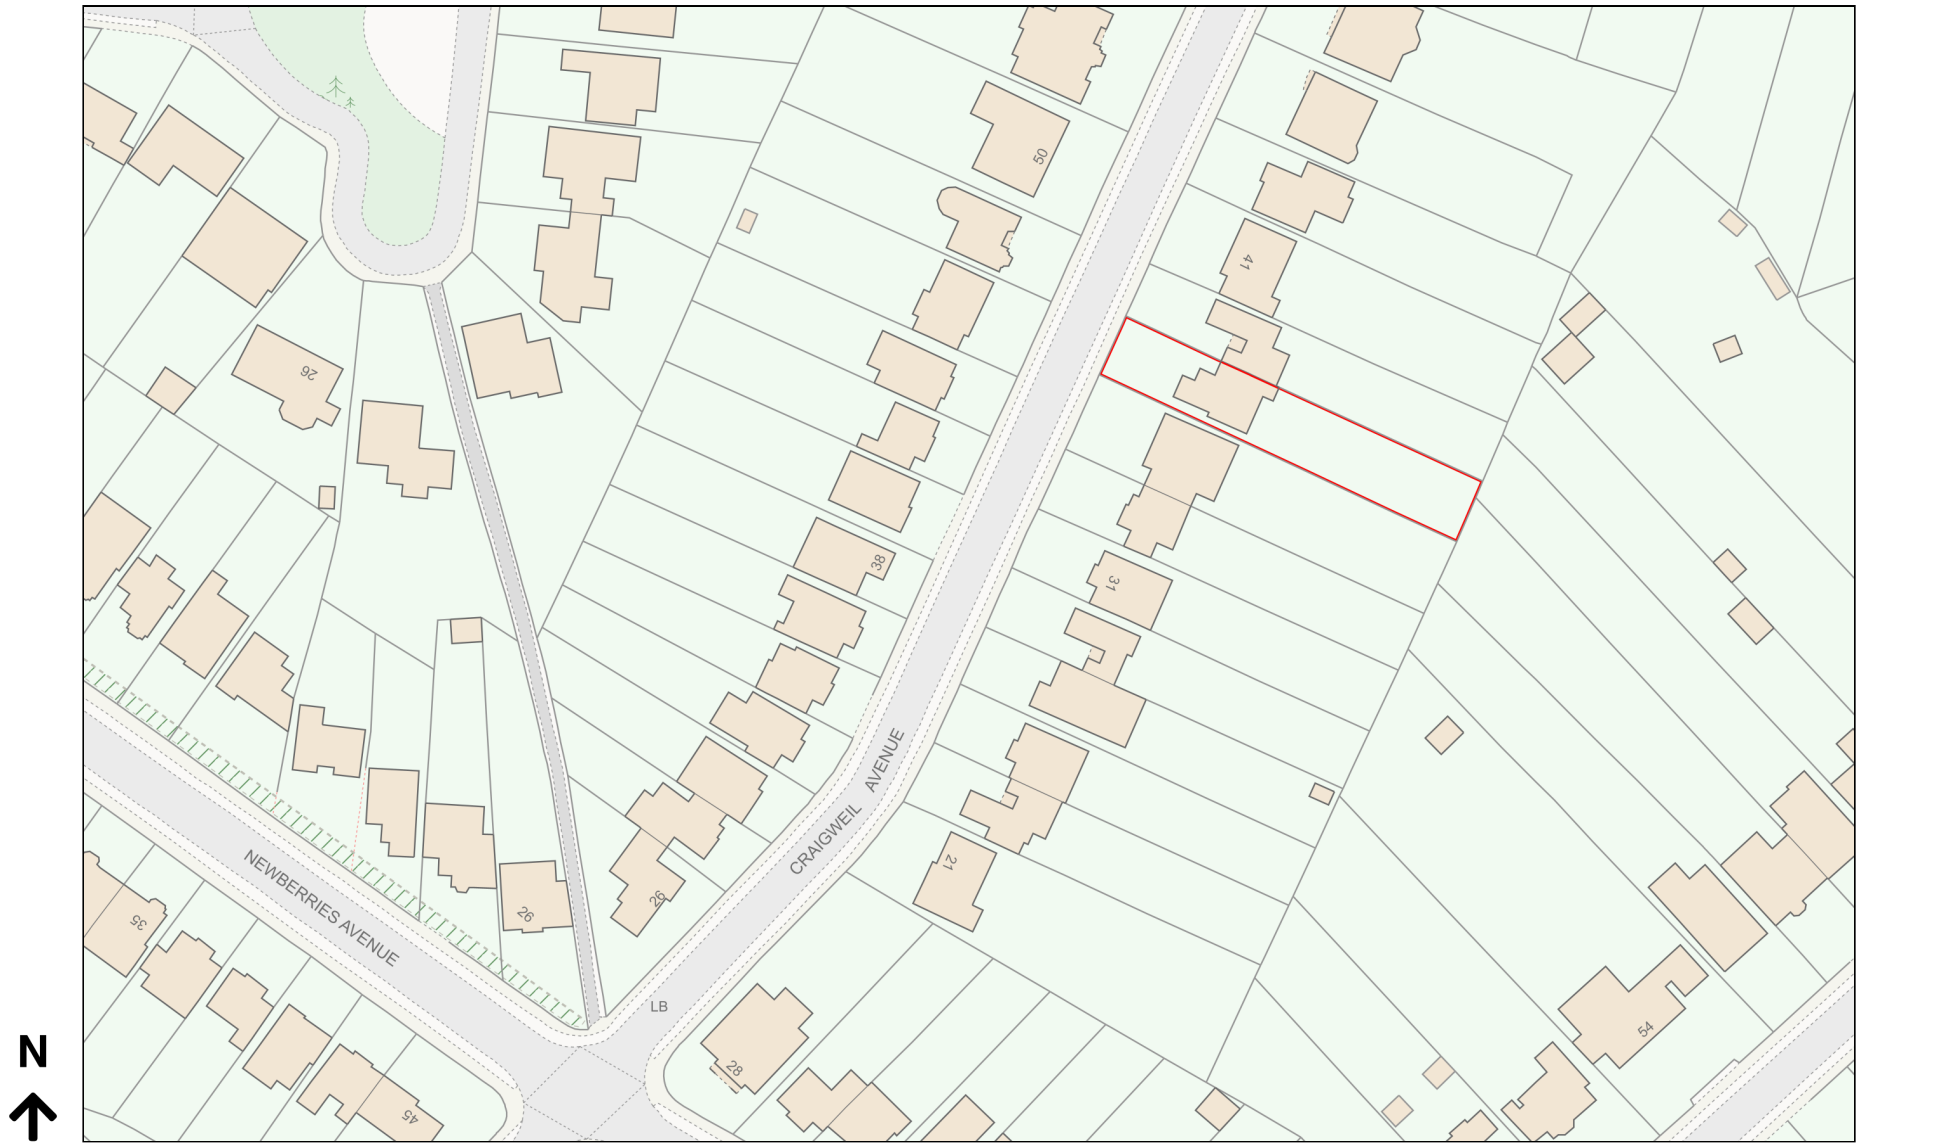

Planning Portal Reference: PP-12894020v1