



**Site Layout Plan**  
Existing

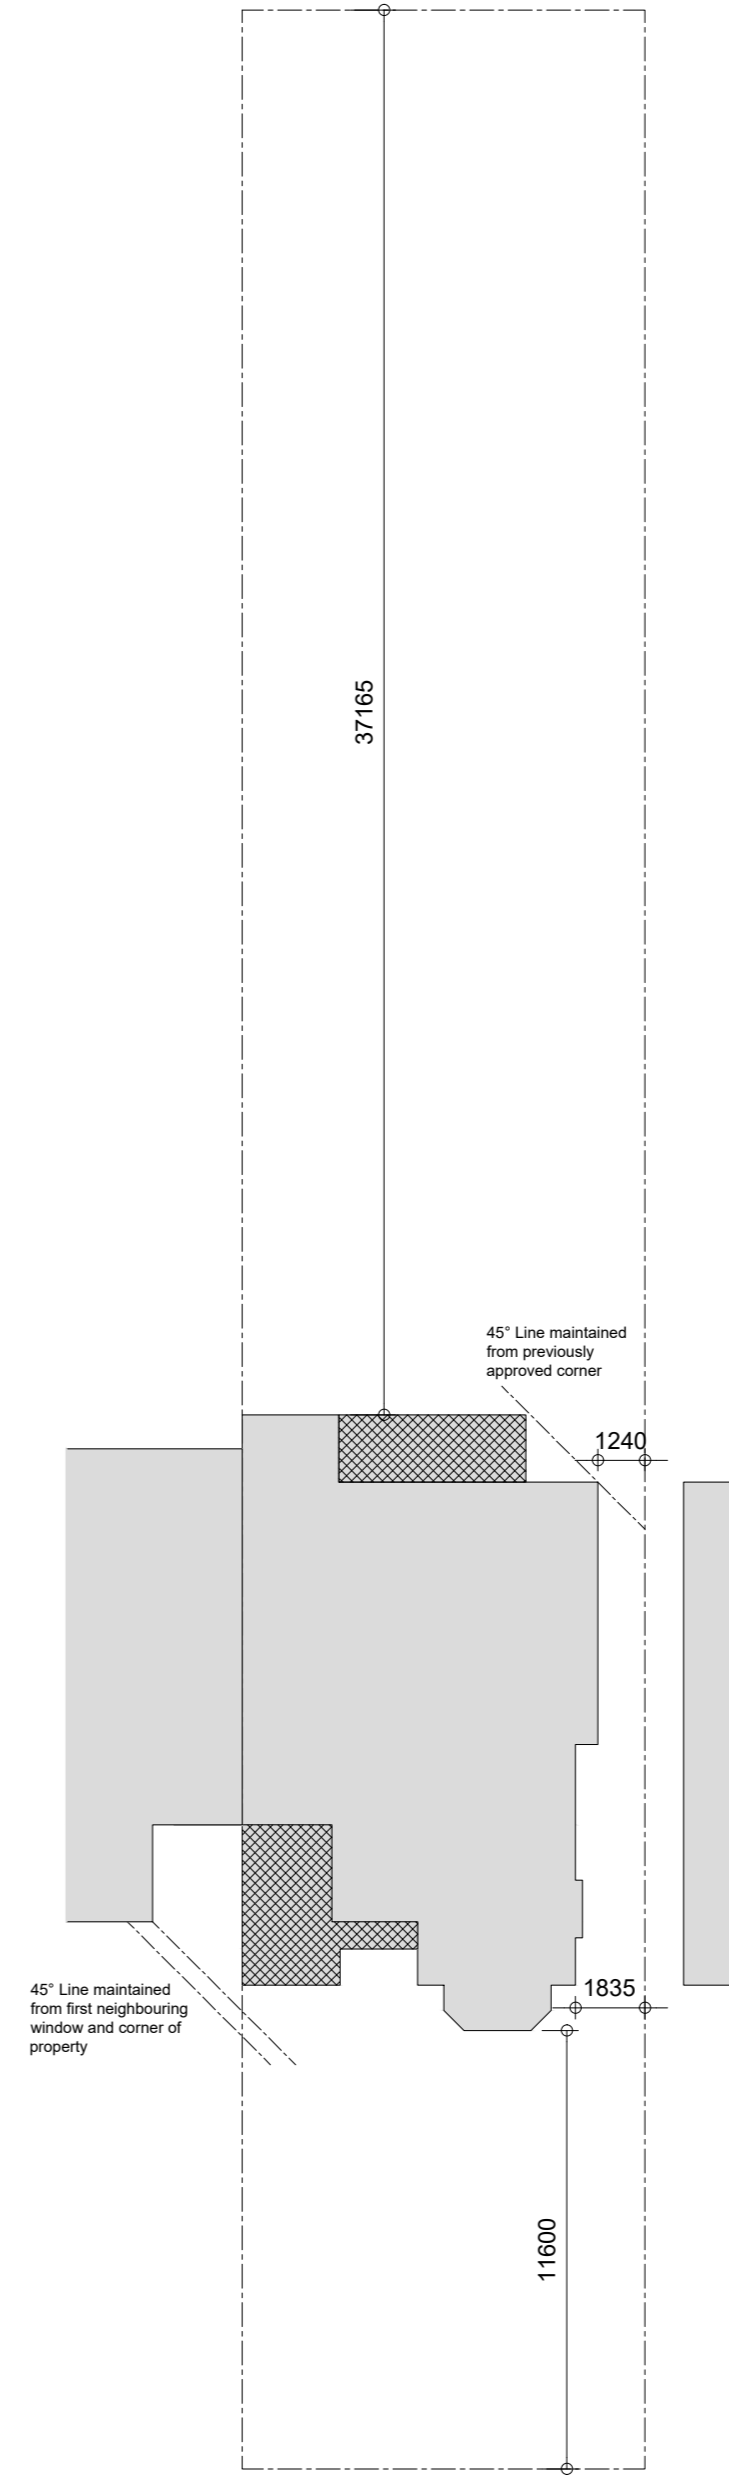

**Site Layout Plan**  
Proposed

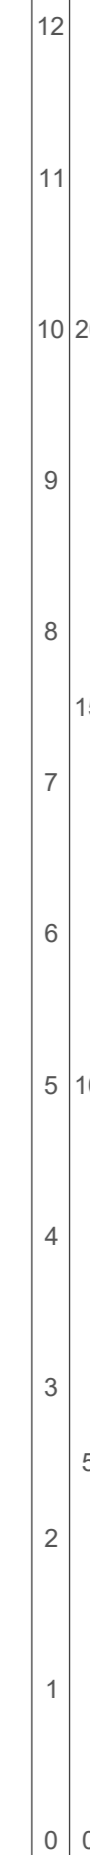

Revision	Changes	Date
A	Labels corrected	20.03.24

Date of Issue	Scale	Paper Size
March 2024	1:50	A2

37 Craigweil Avenue Site layout plan Existing & Proposed			area
Job Number	Drawing Number	Revision	
386	386 : 11	A	