

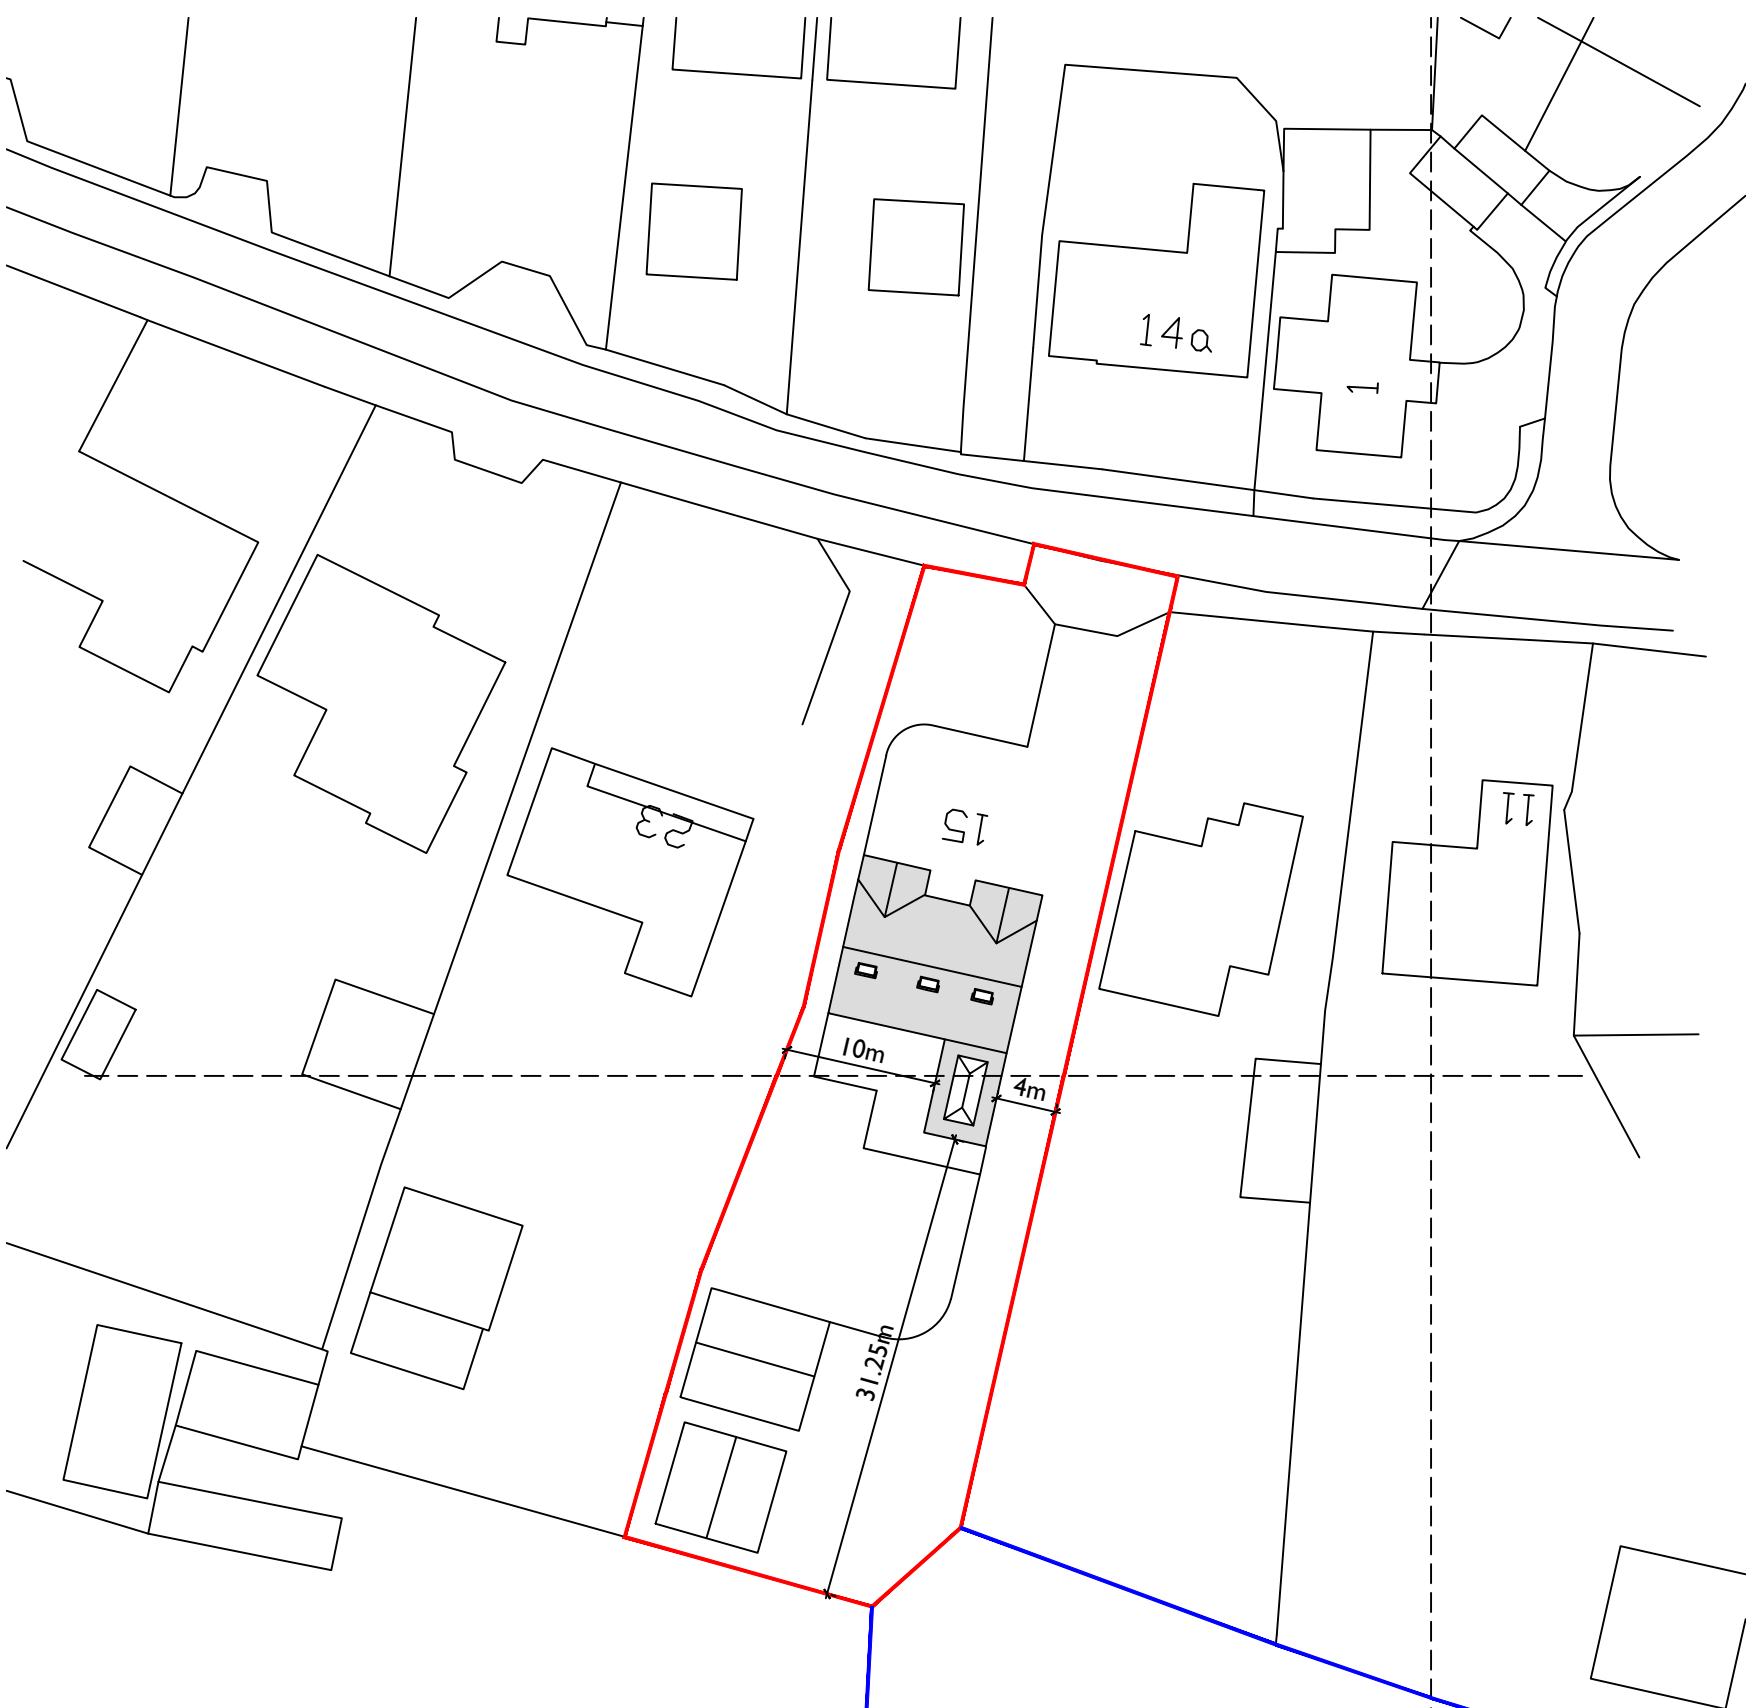


THIS LAYOUT HAS BEEN PREPARED WITHOUT THE BENEFIT OF A FULL UNDERGROUND AND OVERGROUND SERVICES SURVEY AND MAY BE SUBJECT TO CHANGE IF SERVICES ARE FOUND SUBSEQUENTLY.
 IF FULL ACCESS TO ALL BOUNDARIES WAS NOT POSSIBLE, FINAL DIMENSIONS TO BOUNDARIES & LEVELS WILL BE SUBJECT TO FURTHER CONFIRMATION

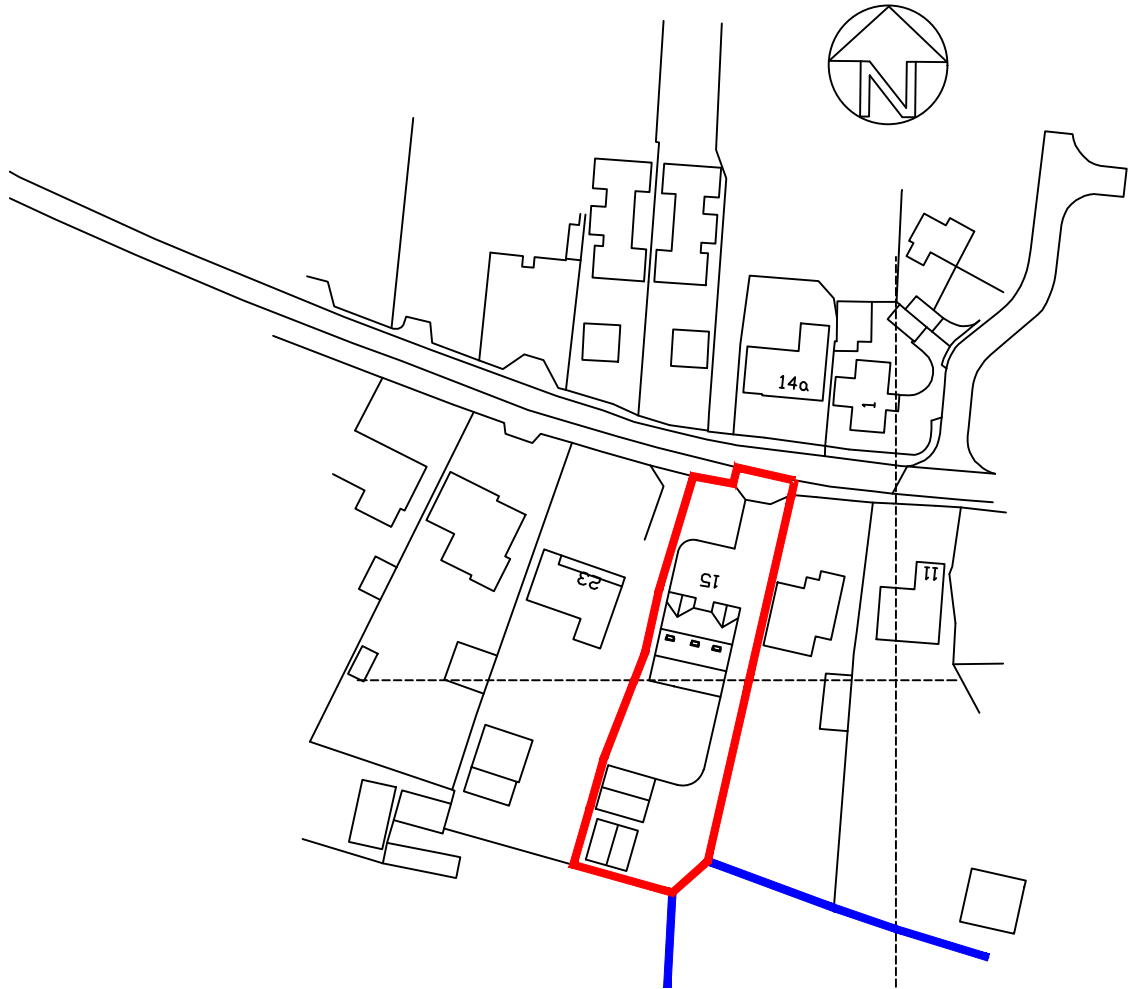

BLOCK PLAN
Scale 1:500

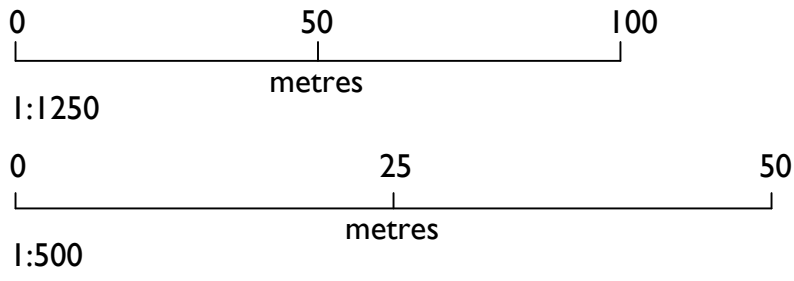

LOCATION PLAN
Scale 1:1250

Ref	Date	Revision
Ensure all dimensions are checked on site prior to ordering of prefabricated elements. Ensure minimum headroom requirements are met for all staircases. Do not scale from this or any other drawing. Any discrepancies, contact the issuer. This drawing or any of its contents cannot be used except with the express written permission of the issuer. Without such permission no responsibility is taken for its content.		
ROBERTSMOLLOY architecture + planning		homestead the street horham suffolk IP21 5DX
		RM ARCHITECTURAL LIMITED © Tel: 01379 687705 E-mail: info@robertsmolloy.co.uk
DETAIL: LOCATION & BLOCK PLAN		PROJECT: FIELDVIEW TOTTINGTON LANE, ROYDON
Scale: 1:1250; 1:500@A3	Date: 03.'24	JOB No. TLF DRG No. 01

existing & proposed sunroom.dwg