
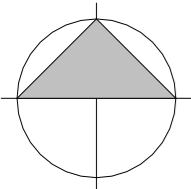


Scale 1:500 @ A3

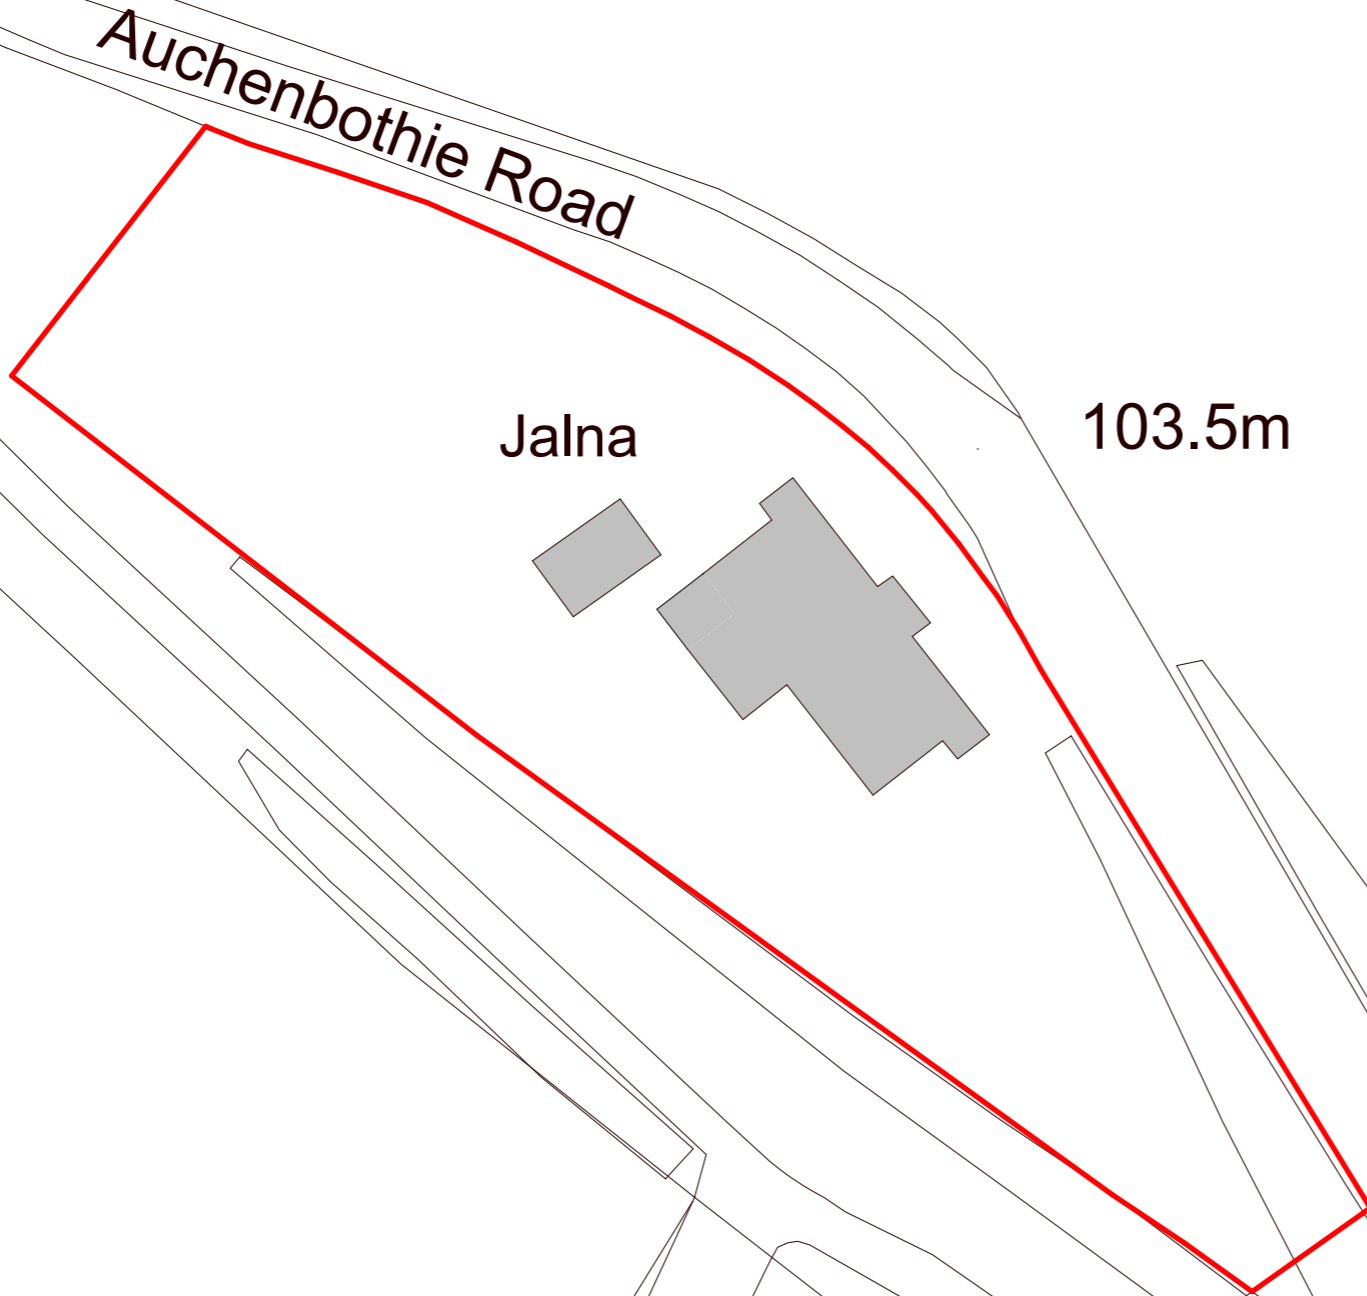

SAFETY, HEALTH & ENVIRONMENTAL INFORMATION

In addition to risks normally associated with the type of work detailed on this drawing, note the following significant risks:

CONSTRUCTION RISKS

CLEANING AND MAINTENANCE RISKS

DEMOLITION RISKS

Rev	Description	Date	Issued



bruacharchitects.co.uk | 0141 473 4981
Titan Enterprise Business Centre, Queen's Quay, Clydebank

DO NOT SCALE FROM DRAWINGS

All dimensions to be checked on site by the contractor and any discrepancies to be notified to the architect prior to works being commenced.

© All Rights Reserved. Copyright in all documents and drawings prepared by Bruach Architects and in any work executed from those documents and drawings shall remain the property of Bruach Architects

Client
Mr & Mrs Ireland

Scale	Job No.	Date
1 : 500 @ A3	A1637	Mar 24

Project
The Cottage, Auchenbothie Road

Drawing Title
Proposed Block Plan

Drawing Number	Rev
A1637-BRU-ZZ-ZZ-DR-A-20006	