



Scale 1:100 @ A3

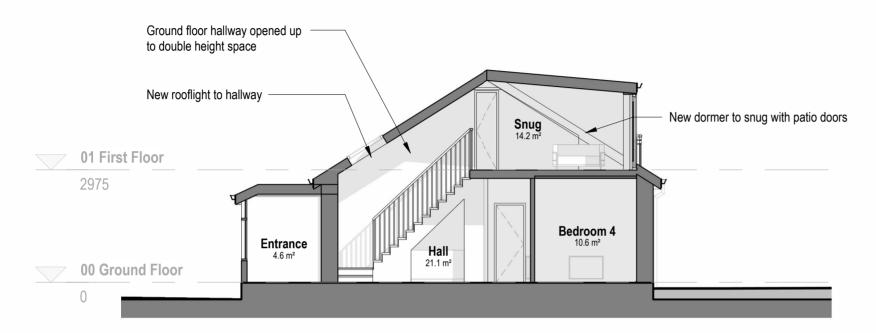

**Section A-A Proposed** 



**Section B-B Proposed** 

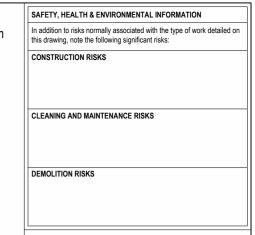

Rev Description



bruacharchitects.co.uk | 0141 473 4981 Titan Enterprise Business Centre, Queen's Quay, Clydebank

## DO NOT SCALE FROM DRAWINGS

All dimensions to be checked on site by the contractor and any discrepancies to be notified to the architect prior to works being commenced.

© All Rights Reserved. Copyright in all documents and drawings prepared by Bruach Architects and in any work executed from those documents and drawings shall remain the property of Bruach Architects

Client

## Mr & Mrs Ireland

ale Job No.

1:100 @ A3 A1637 Mar 24

Project

The Cottage, Auchenbothie Road

Drawing Title

**Proposed Sections** 

Drawing Number

Rev

Date

A1637-BRU-ZZ-ZZ-DR-A-20040