
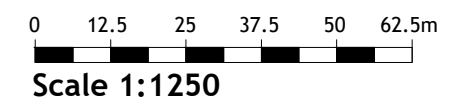


Copyright: RJS4-design  
Do not scale from this drawing

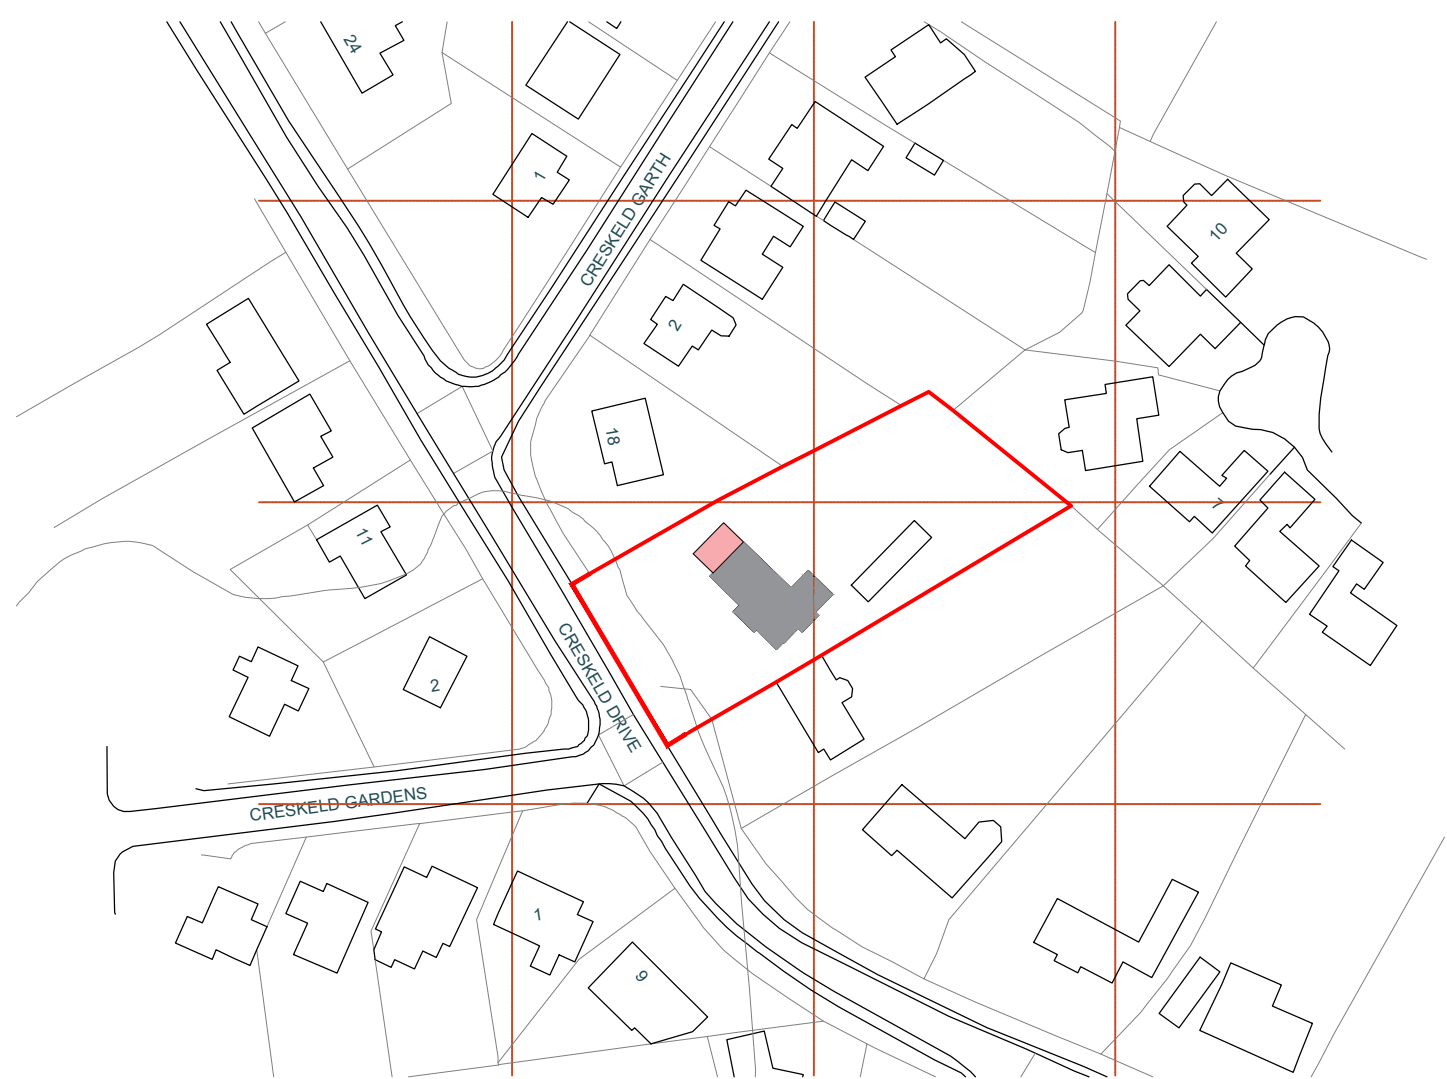

**RJS-4 design**  
ARCHITECTURAL DESIGN

e: rjs4design@gmail.com

Status: PLANNING

Client: M Simpson  
16 Creskeld Drive - BRAMHOPE

Project: Proposed Garage Extension

Title: SITE LOCATION PLAN

Drawn: RJS Date: March 2024

Check: RJS Scale: 1 : 1250 @A3

Information Name: RJS_MS-01-	NUMBER 001	Rev: -
---------------------------------	---------------	-----------