




01. Existing Front Elevation

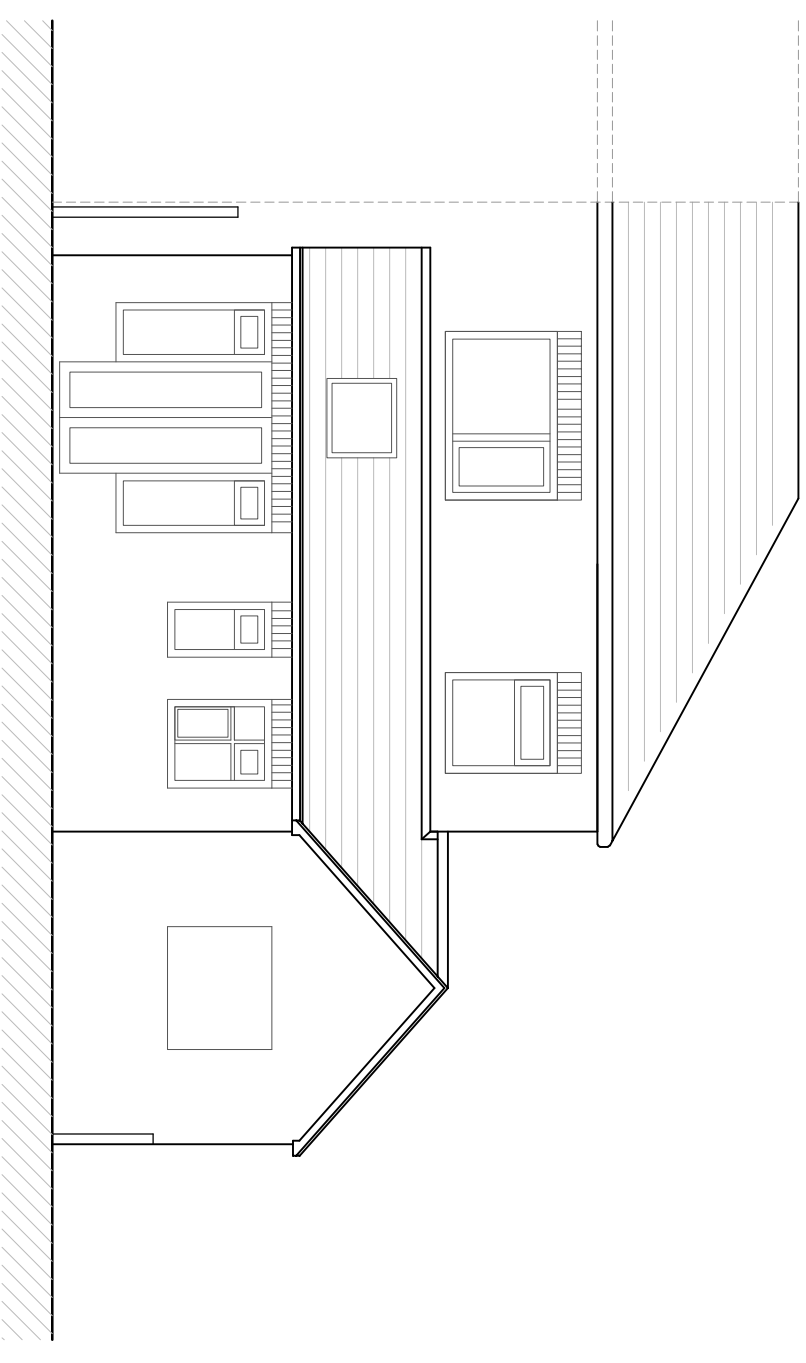

02. Existing Rear Elevation

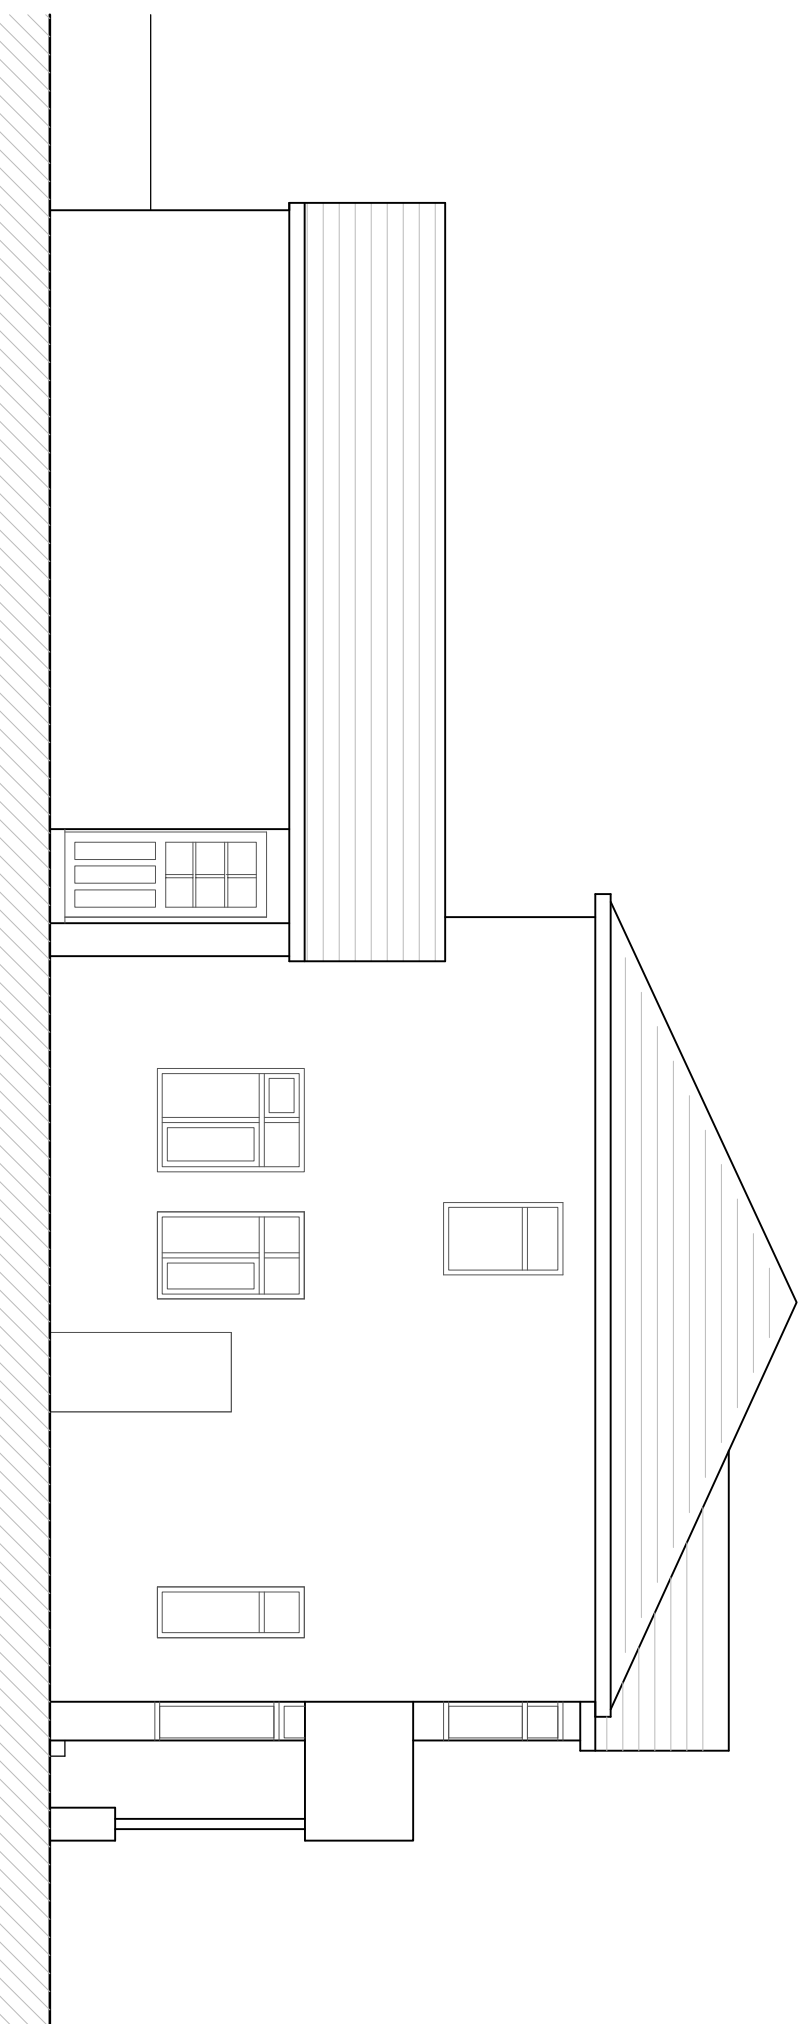


03. Existing Side Elevation

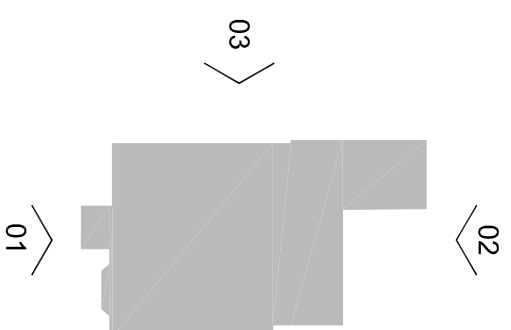

Key Plan

P011 Revised for planning approval  
New Description Date 2023-12-04 MW CH

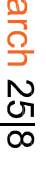

Project  
20 Church Lane, Methley

The  
Existing Elevations

Client  
Mr M. Whitaker & Ms C. Jones

Project:  
Planning (Stage 3) Scale:  
1:75 @ A3

Project - Output - Volume - Level - Type - Size - Number  
CHL-ARC-ZZ-ZZ-DR-A-PL2001

Status Revision  
S4 P01

ARC Project Number  
0001