



01. Proposed Front Elevation

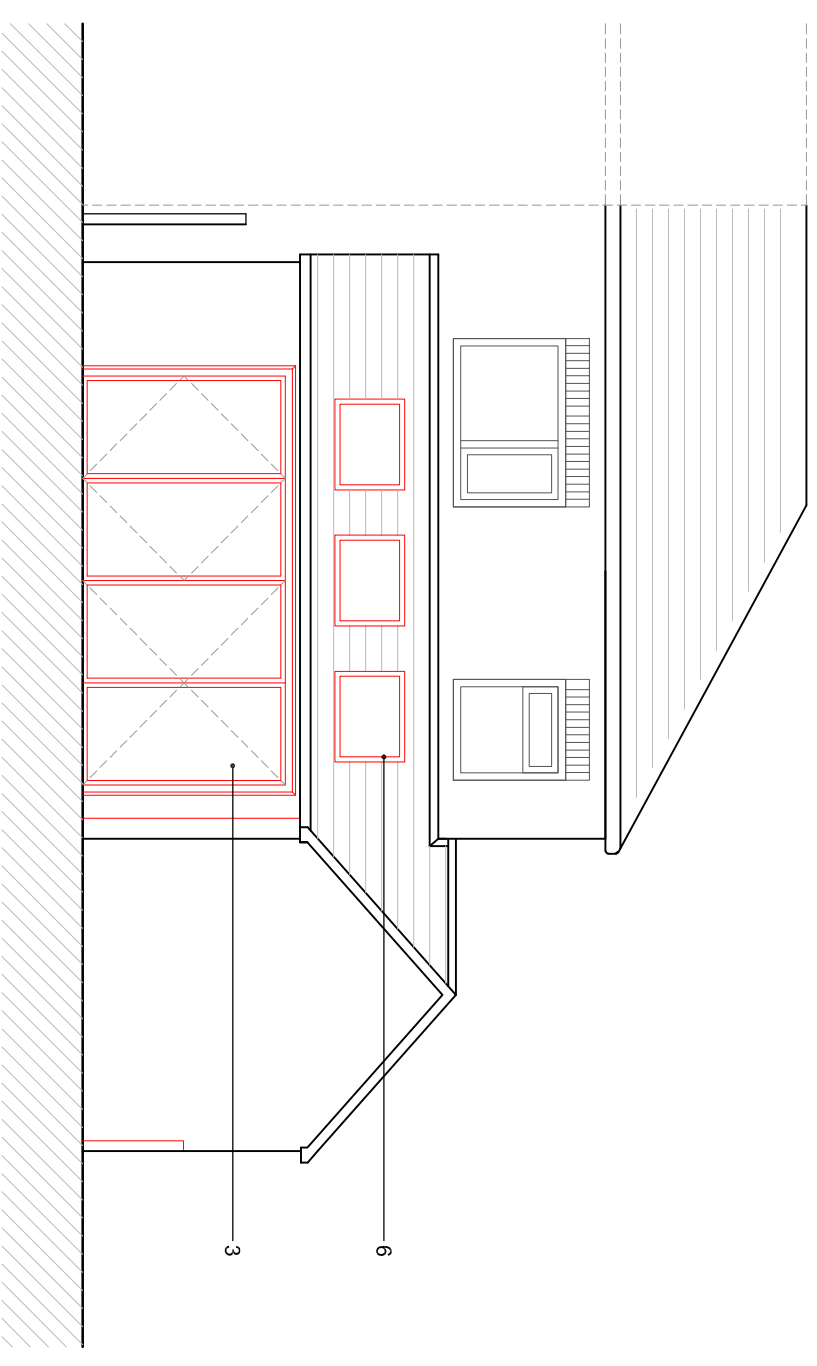


02. Proposed Rear Elevation

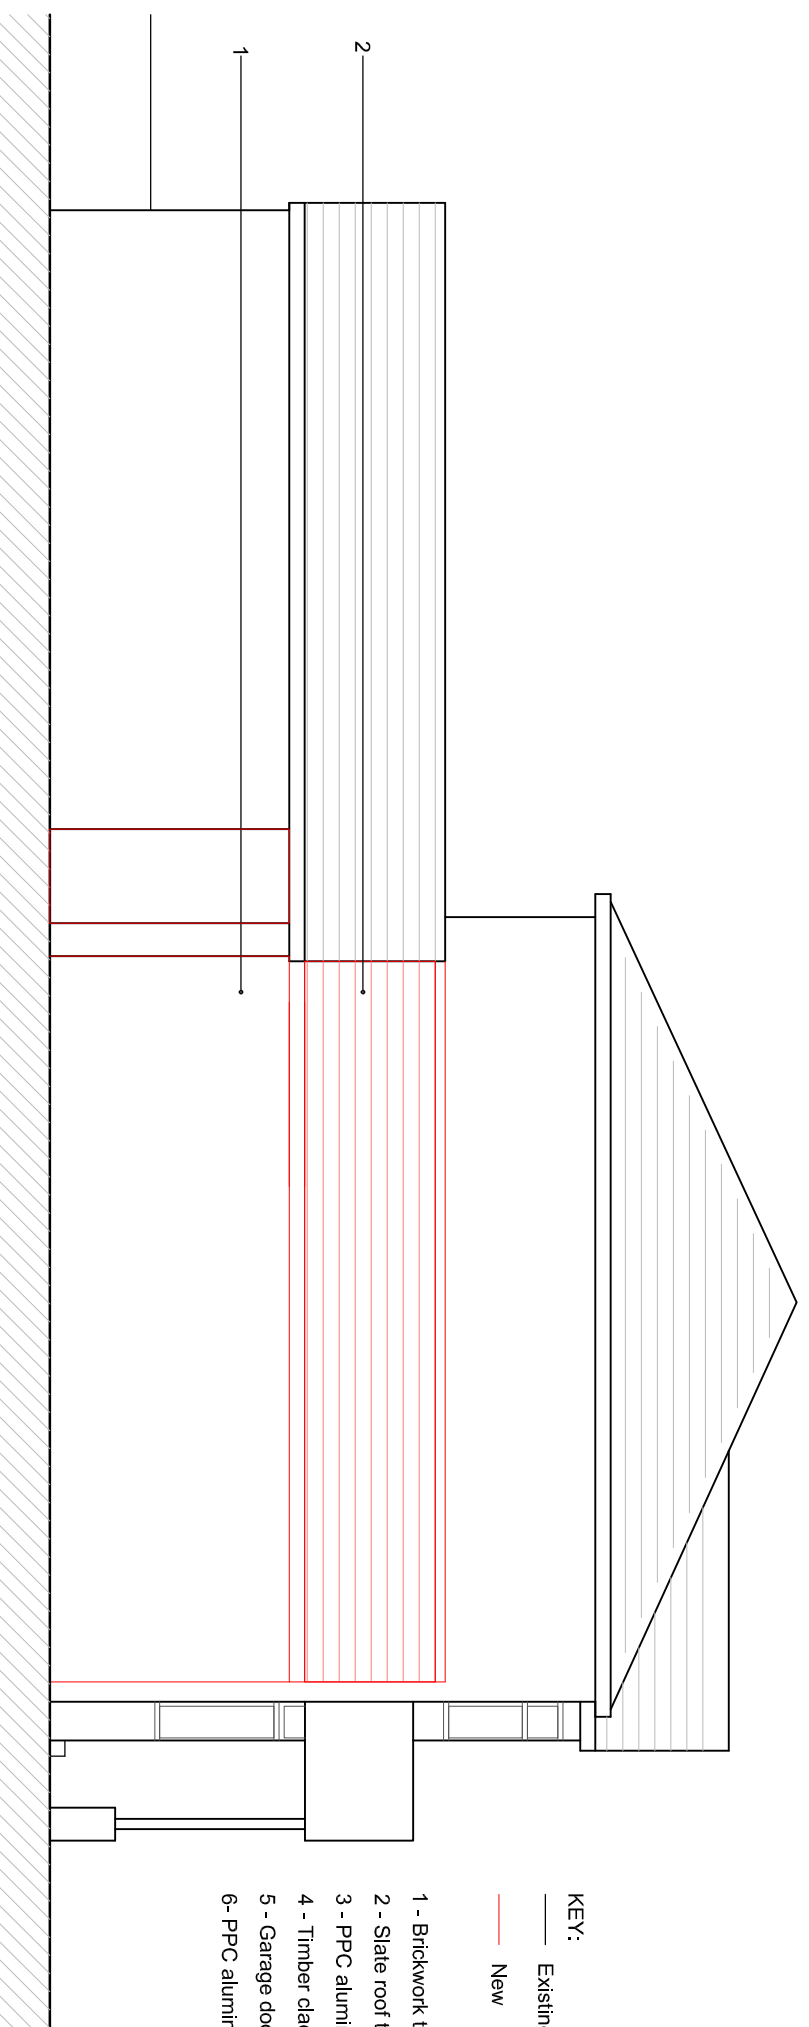

03. Proposed Side Elevation

KEY:
— Existing & Retained
— New

- 1 - Brickwork to match existing
- 2 - Slate roof to match existing
- 3 - PPC aluminum framed bi-folds - Black
- 4 - Timber cladding to match existing
- 5 - Garage door
- 6- PPC aluminum framed rooflight - Black

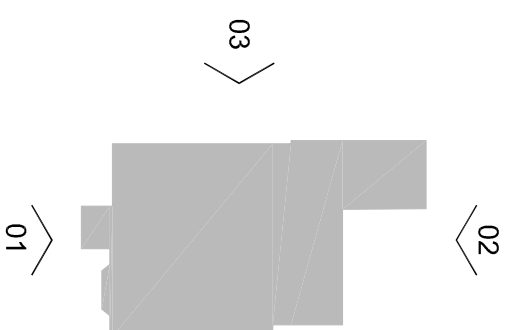

Key Plan

P02 - Refused for planning approval
P01 - Listed for planning approval
New - Description

2020/01/09
2020/12/08
Date

MW
MW
CJ
CJ
Date By Date By

Project
20 Church Lane, Methley

Title
Proposed Elevations

Client
Mr M. Whitaker & Ms C. Jones

Proposed
Planning (Stage 3)

Scale:
1:75 @ A3

Project - Output - Volume - Level - Type - Role - Number

CHL-ARC-ZZ-ZZ-DR-A-PL-2002

arch 25|8

Status Revision
S4 P02

ABC Project Number
0001