



Block Plan
1 : 500

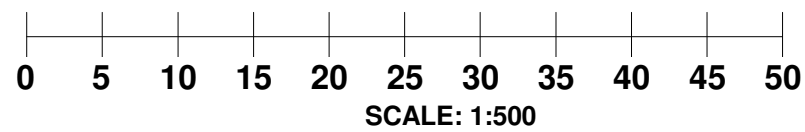


OS Map
1 : 1250

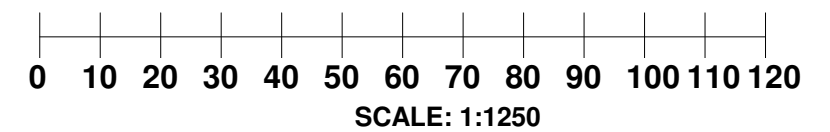

CANOPY
Planning Services

Tel: 020 3632 2690 Email: info@canopyplanning.co.uk
Mob: 07956311277 Web: www.canopyplanning.co.uk

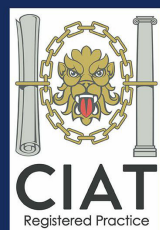

196 WASHINGTON
ROAD WORCESTER
PARK KT4 8JJ

BLOCK PLAN & OS MAP

Project number	Project Number	2448/16
Date	Mar. 2024	
Drawn by	M.D	
Checked by	Checker	Scale 1:1250 & 1:500