


extension to the front and left side

The steel column has been replaced with a reinforced concrete column.

Existing Left Side View

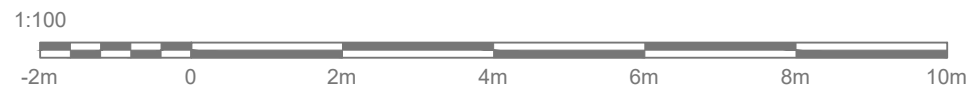

NOT FOR CONSTRUCTION

<p>84 HAYES LANE, BROMLEY BR29EE T:0208460 06 06 M: 07786 308 409 E-Mail : licence@euro safetyinternational.co.uk www.euro safetyinternational.co.uk</p>	<p>CLIENT The Greek Meze (Kent) Ltd. Mr. Leonard Truni</p>	<p>PROJECT The Greek Meze 2 Full Planning</p>	<p>PROJECT NO.</p>	<p>DATE 06/03/2024</p>	<p>DRAWN BY ESI</p>	<p>DESCRIPTION 14-Existing Left Side View</p>	<p>CLIENT ADDRESS 299 Main Rd, Sidcup DA14 6QL</p>	<p>SCALE 1:100 A3 SIZE</p>
---	---	--	--------------------	------------------------------------	---------------------------------	---	---	--