



WINDOW ELEVATION

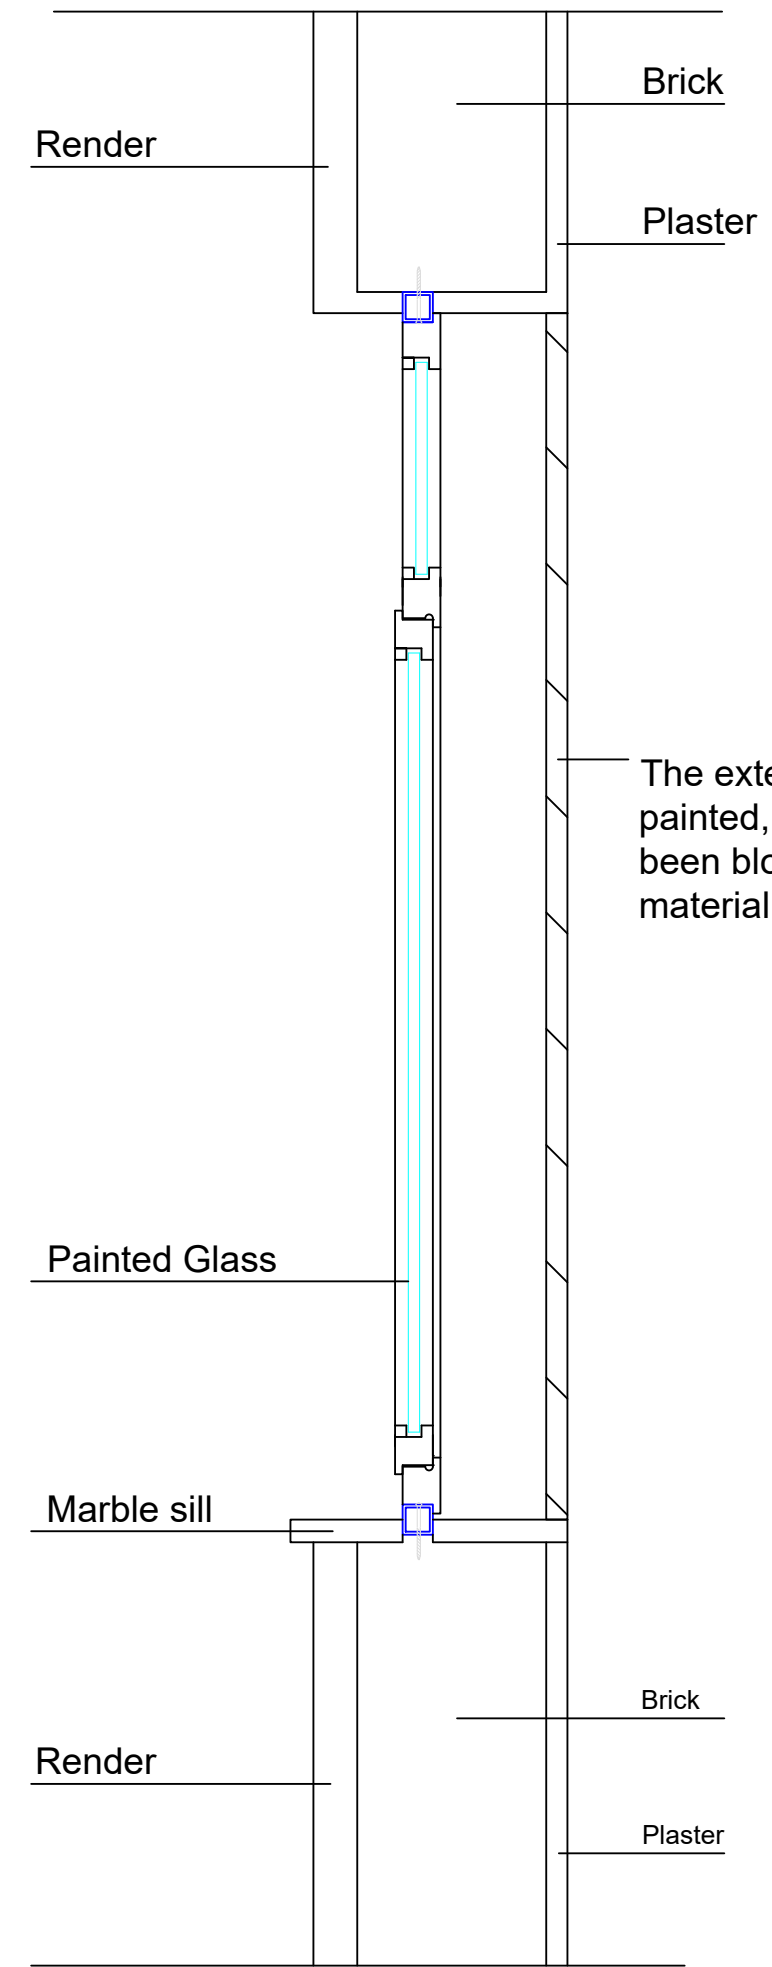


SECTION 1-1

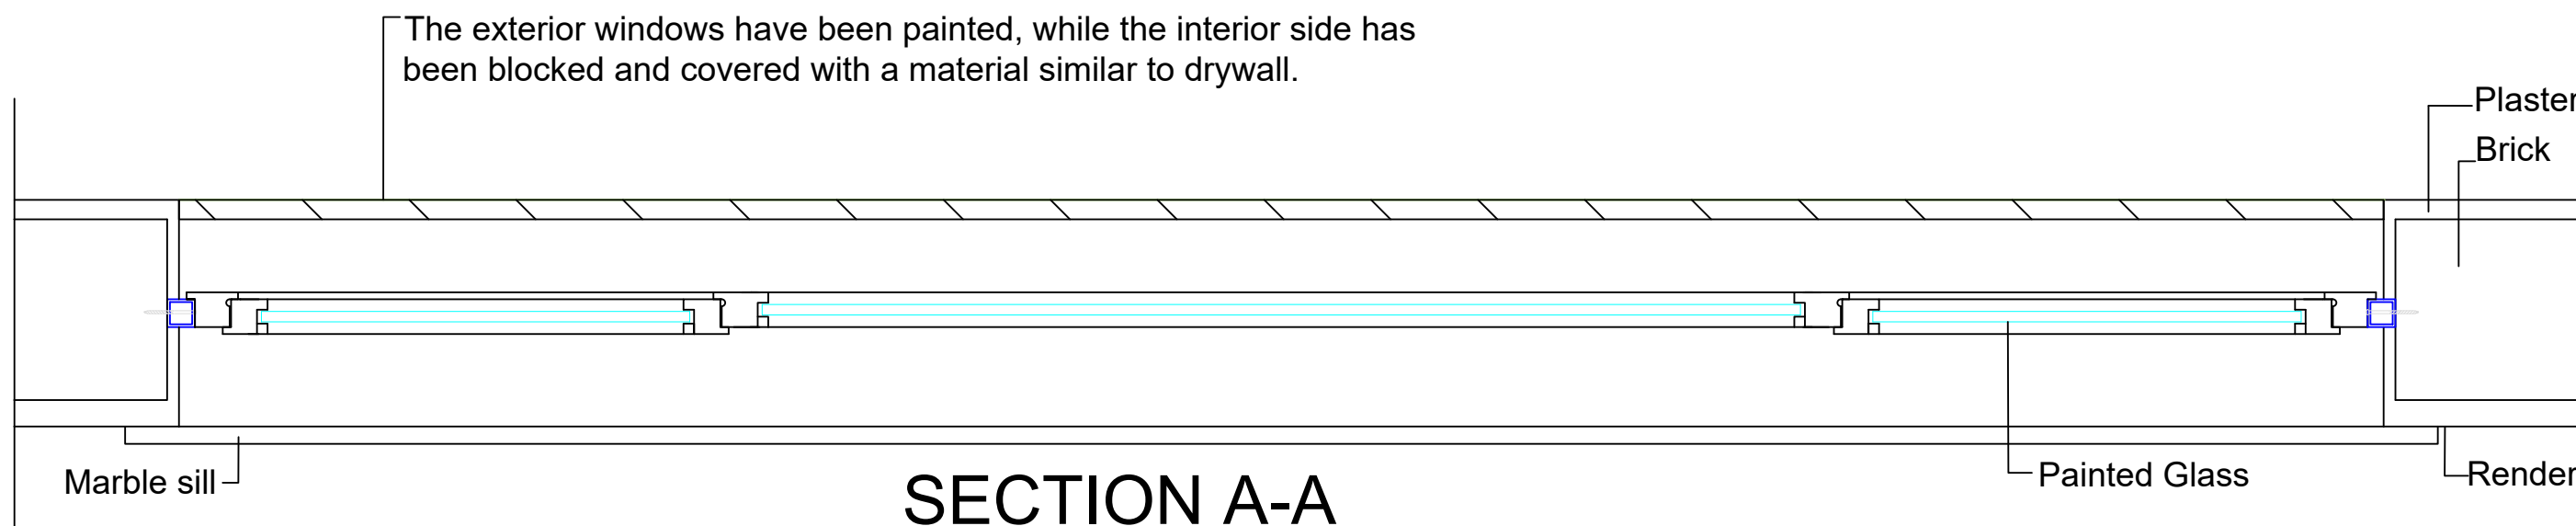

SECTION A-A

NOT FOR CONSTRUCTION

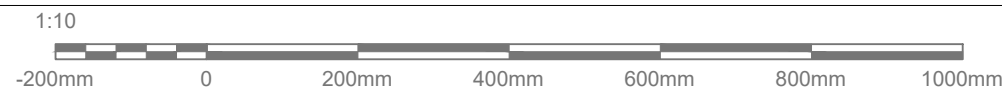

84 HAYES LANE, BROMLEY BR29EE T:0208460 06 06 M: 07786 308 409 E-Mail : licence@eurosafetyinternational.co.uk www.eurosafetyinternational.co.uk	CLIENT The Greek Meze (Kent) Ltd. Mr. Leonard Truni	PROJECT The Greek Meze 2 Full Planning	PROJECT NO.	DATE 06/03/2024	DRAWN BY ESI	DESCRIPTION 17-Rear Side Painted Windows Details	CLIENT ADDRESS 299 Main Rd, Sidcup DA14 6QL	SCALE 1:10 A2 SIZE
--	---	--	-------------	--------------------	-----------------	---	---	-----------------------------