

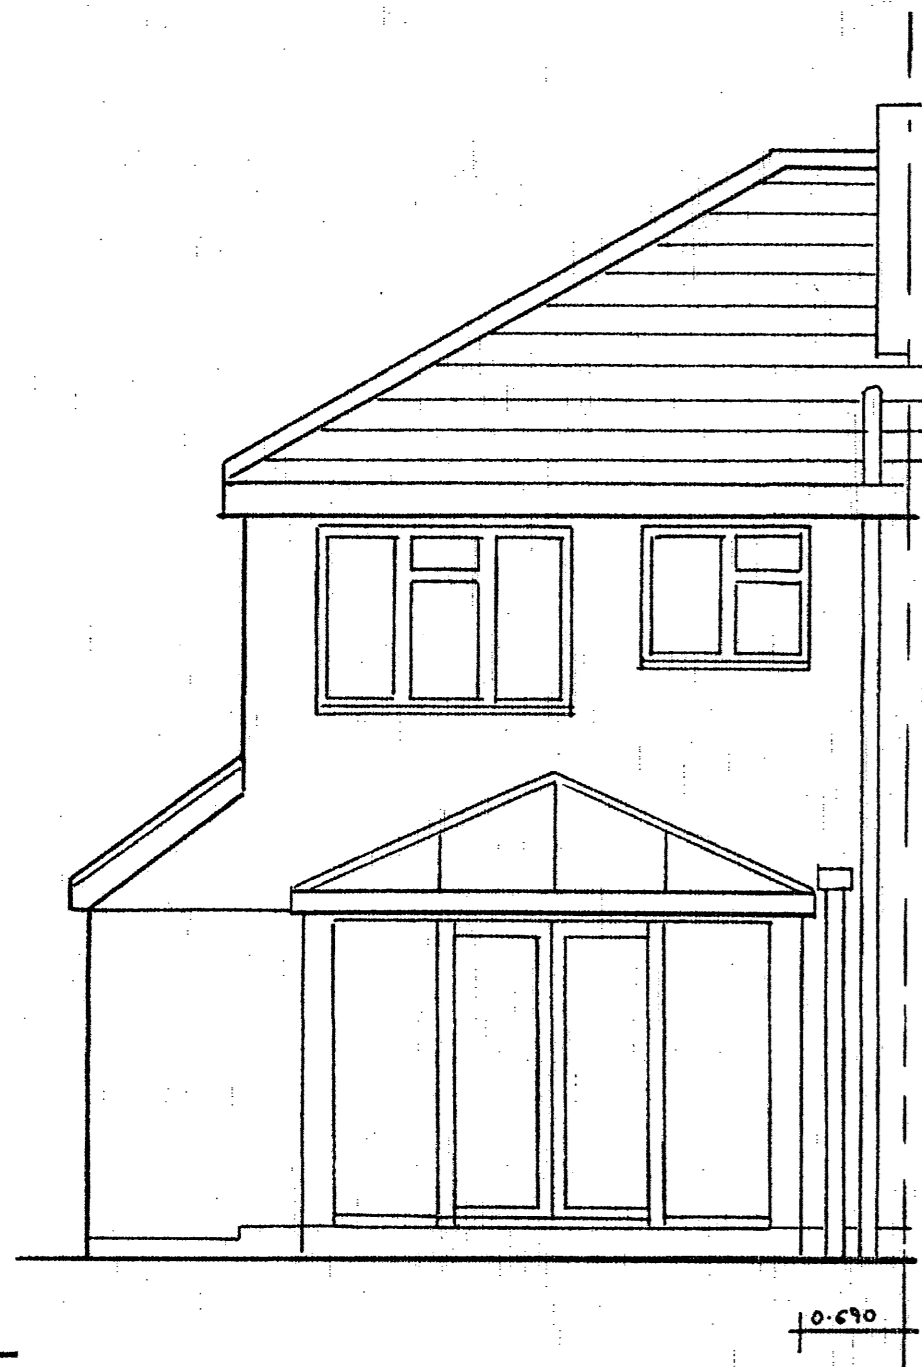



**NOTES:**  
All dimensions must be checked on site and not scaled from this drawing.

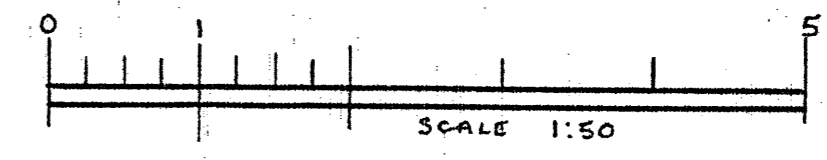


REAR

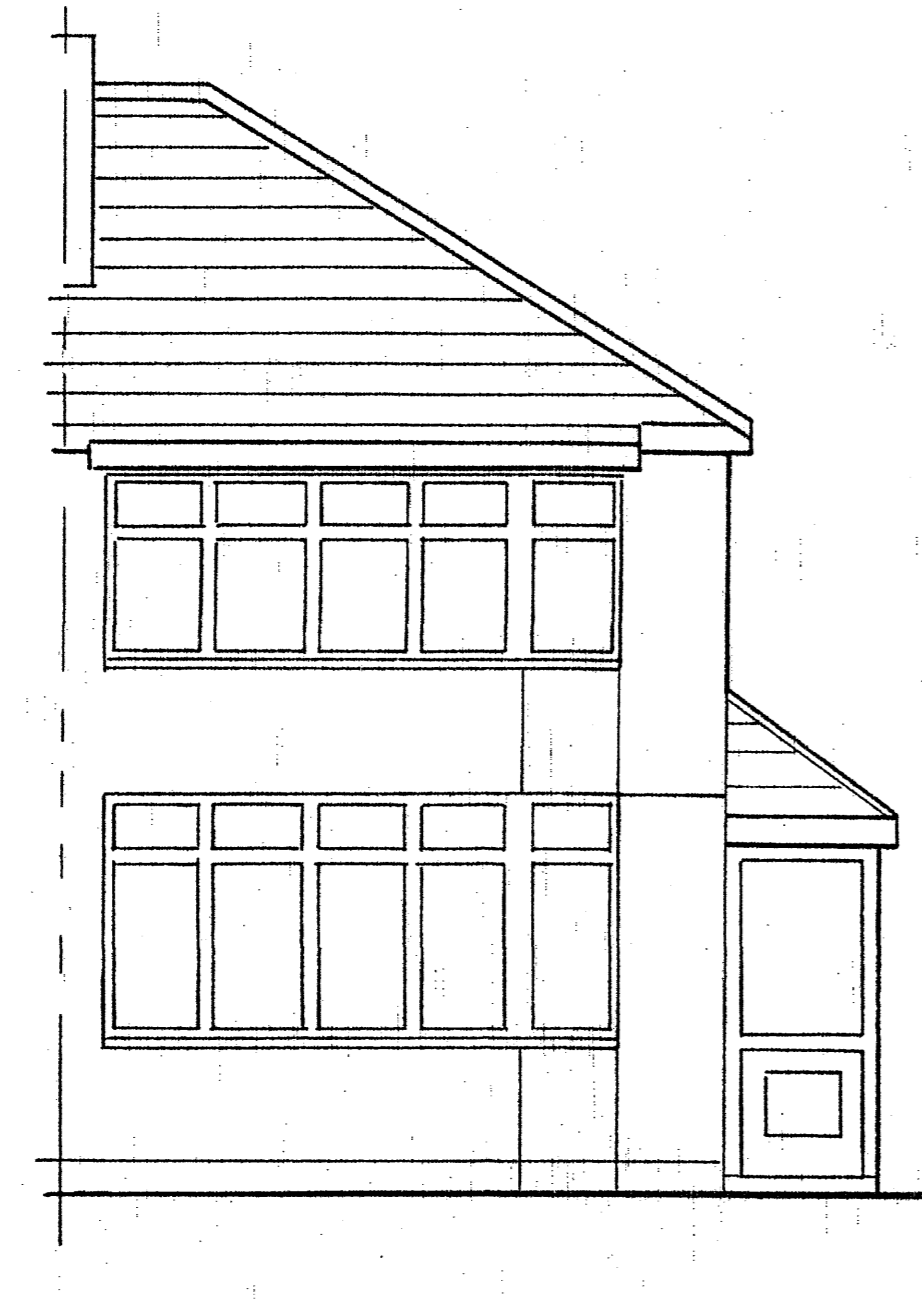

FRONT

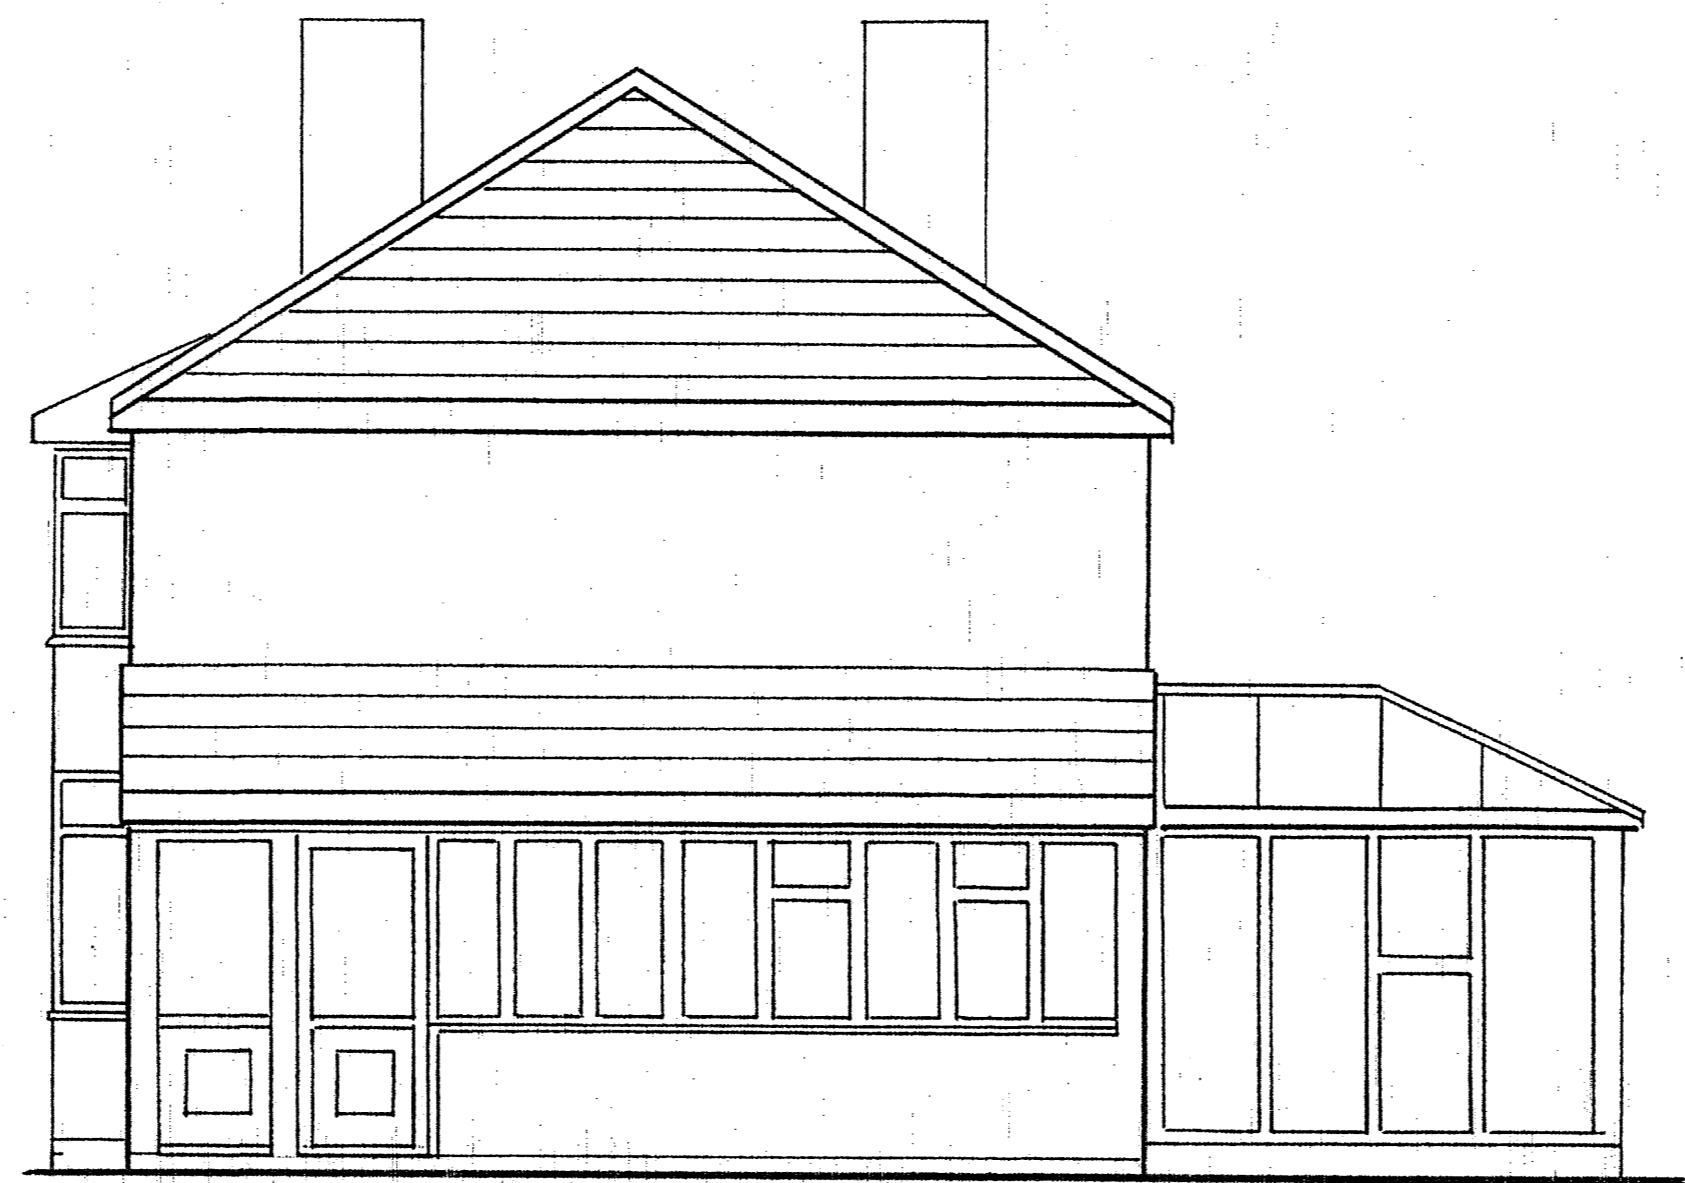

SIDES

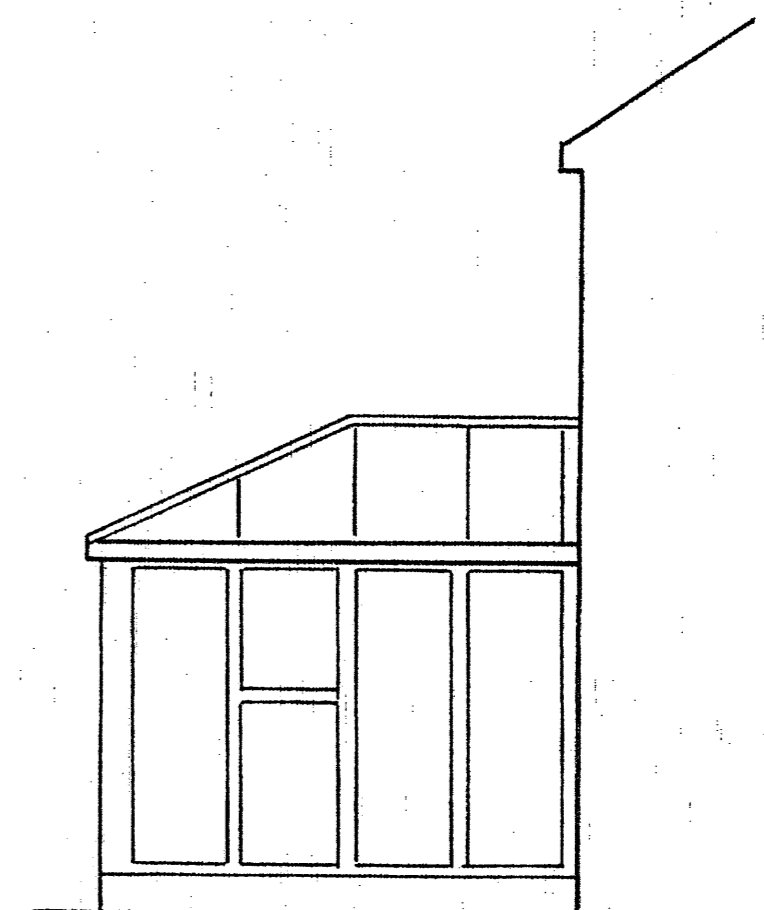

A	
Date	Revisions

© copyright

Client **D LAWRIE**

Job Title  
**69 CLINTON AVE  
WELLING  
DA16 2DY**

Drawing Title  
*24/00732/FUL*  
**EXISTING  
ELEVATIONS**

Scale **1:50**

Date *FEB 2024* Drawn By *A.L.E*

Drawing No. *LAWRIE/100* Rev.