




**NOTES:**  
All dimensions must be checked on site and not scaled from this drawing.

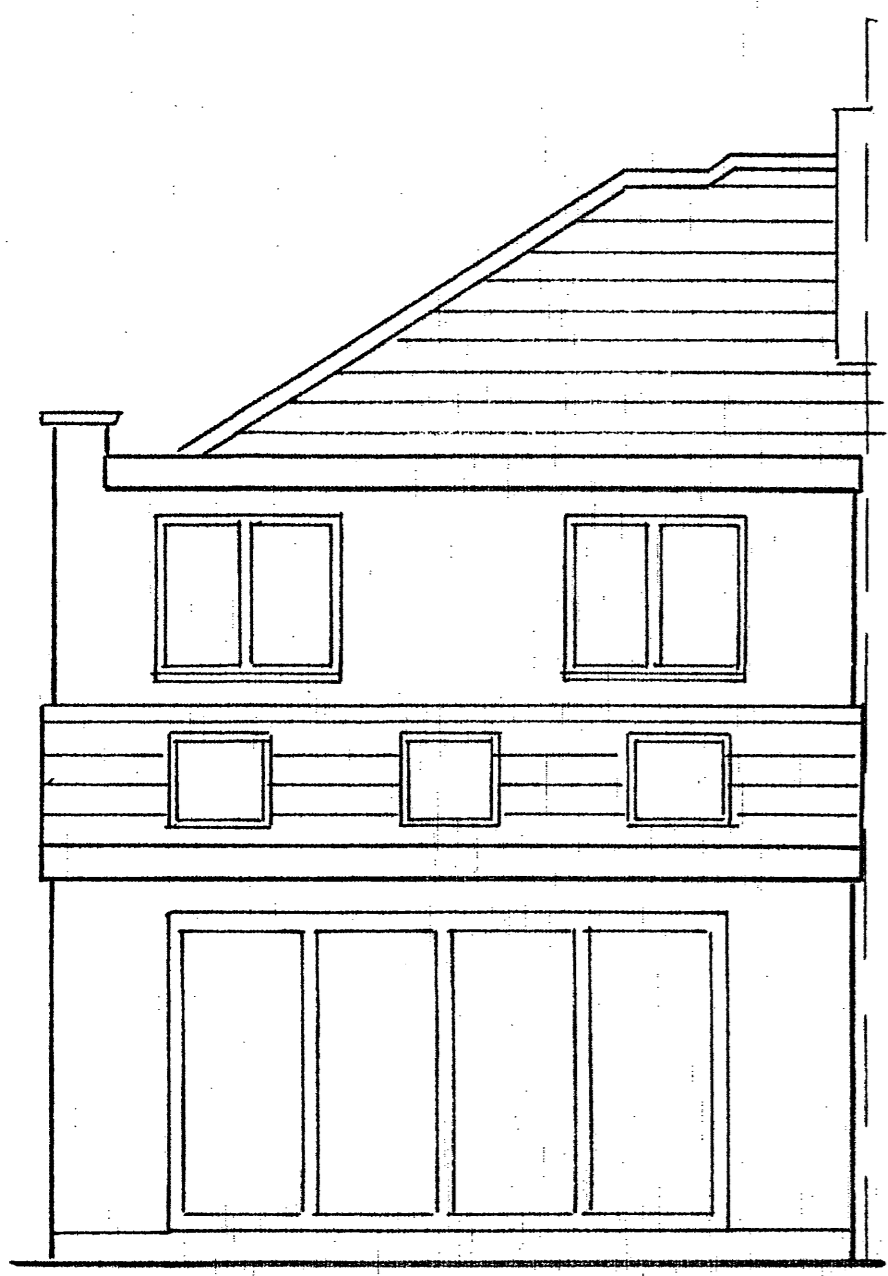



REAR

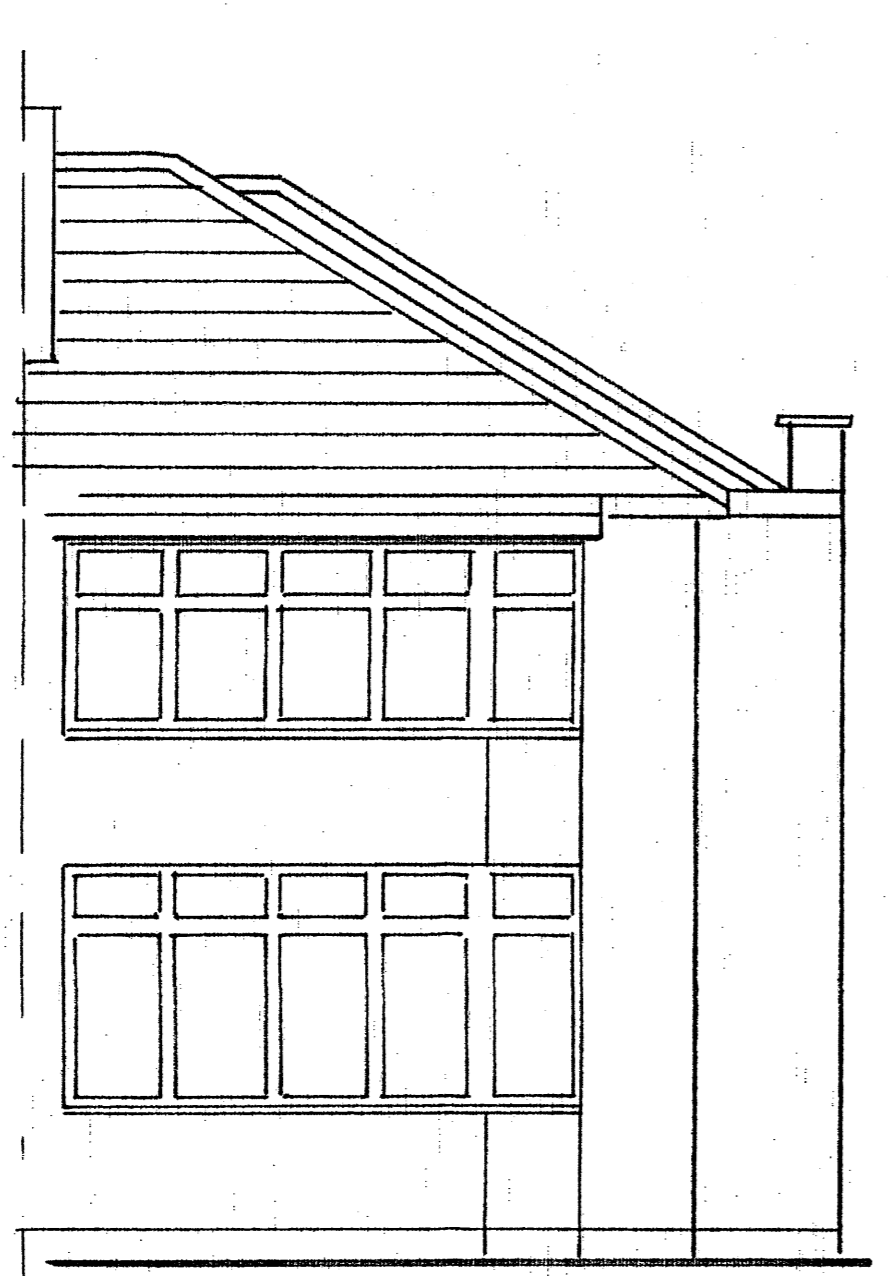

FRONT

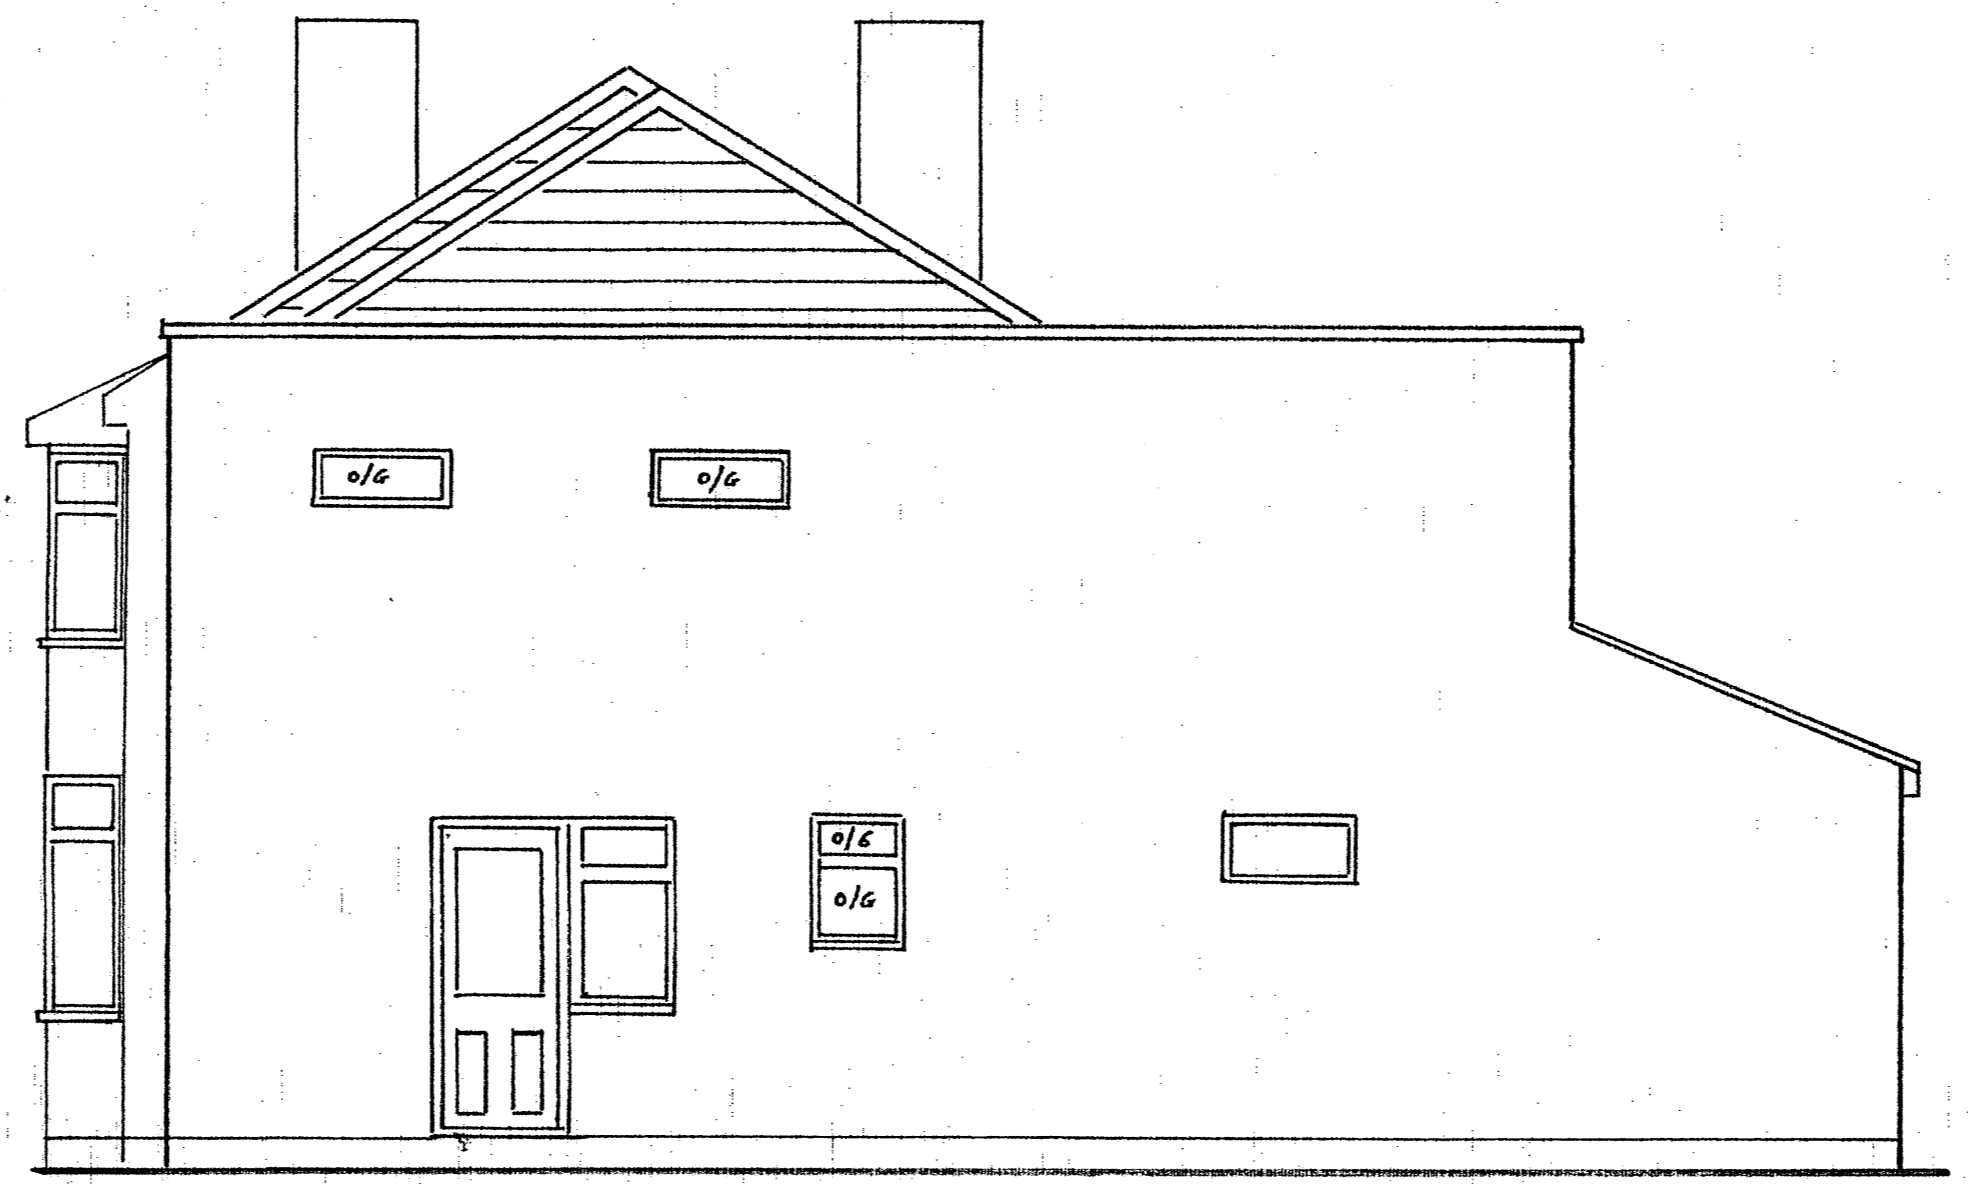

SIDES

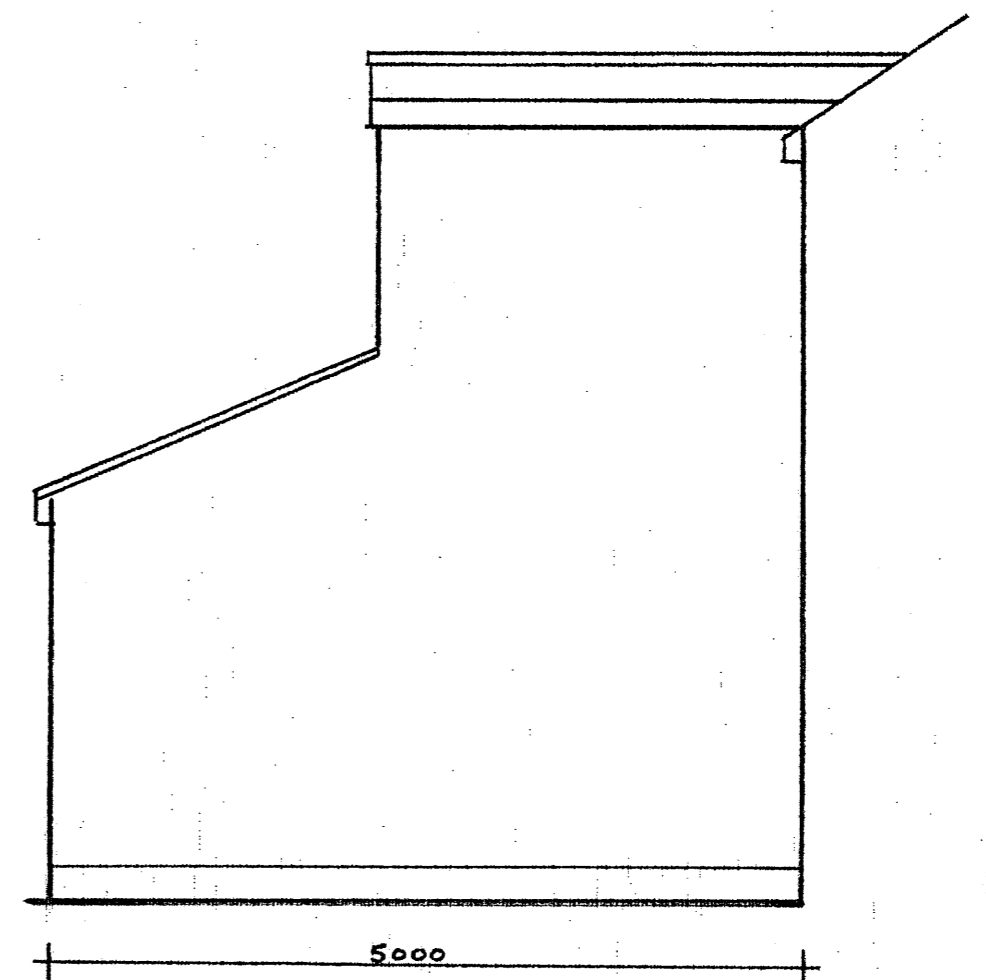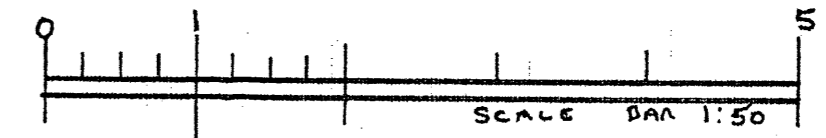

o/g OBSCURE GLASS  
LEVEL 3

Date	Revisions

© copyright

Client **D LAWRIE**

Job Title  
**69 CLINTON AVE  
WELLING  
DA16 2DY**

Drawing Title  
**24/00732/FVL  
PROPOSED  
ELEVATIONS**

Scale **1:50**

Date **FEB 2024** Drawn By **A.L.E**

Drawing No. **LAWRIE / FOUR** Rev.