

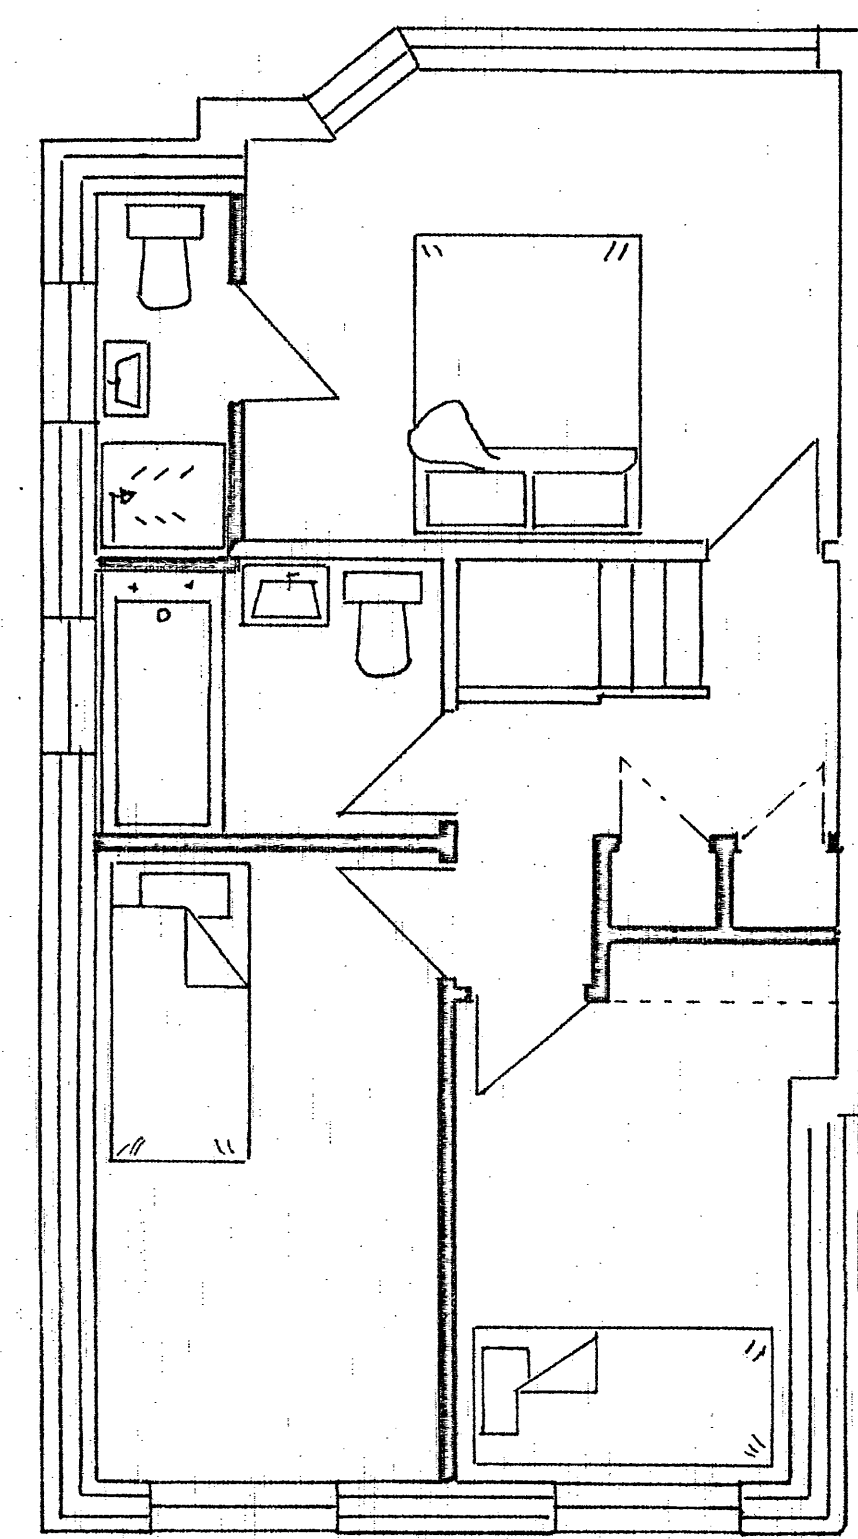


NOTES:
All dimensions must be checked on site and not scaled from this drawing.

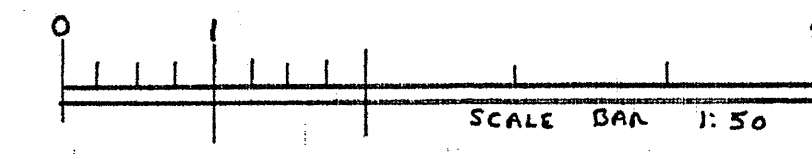

FIRST FLOOR

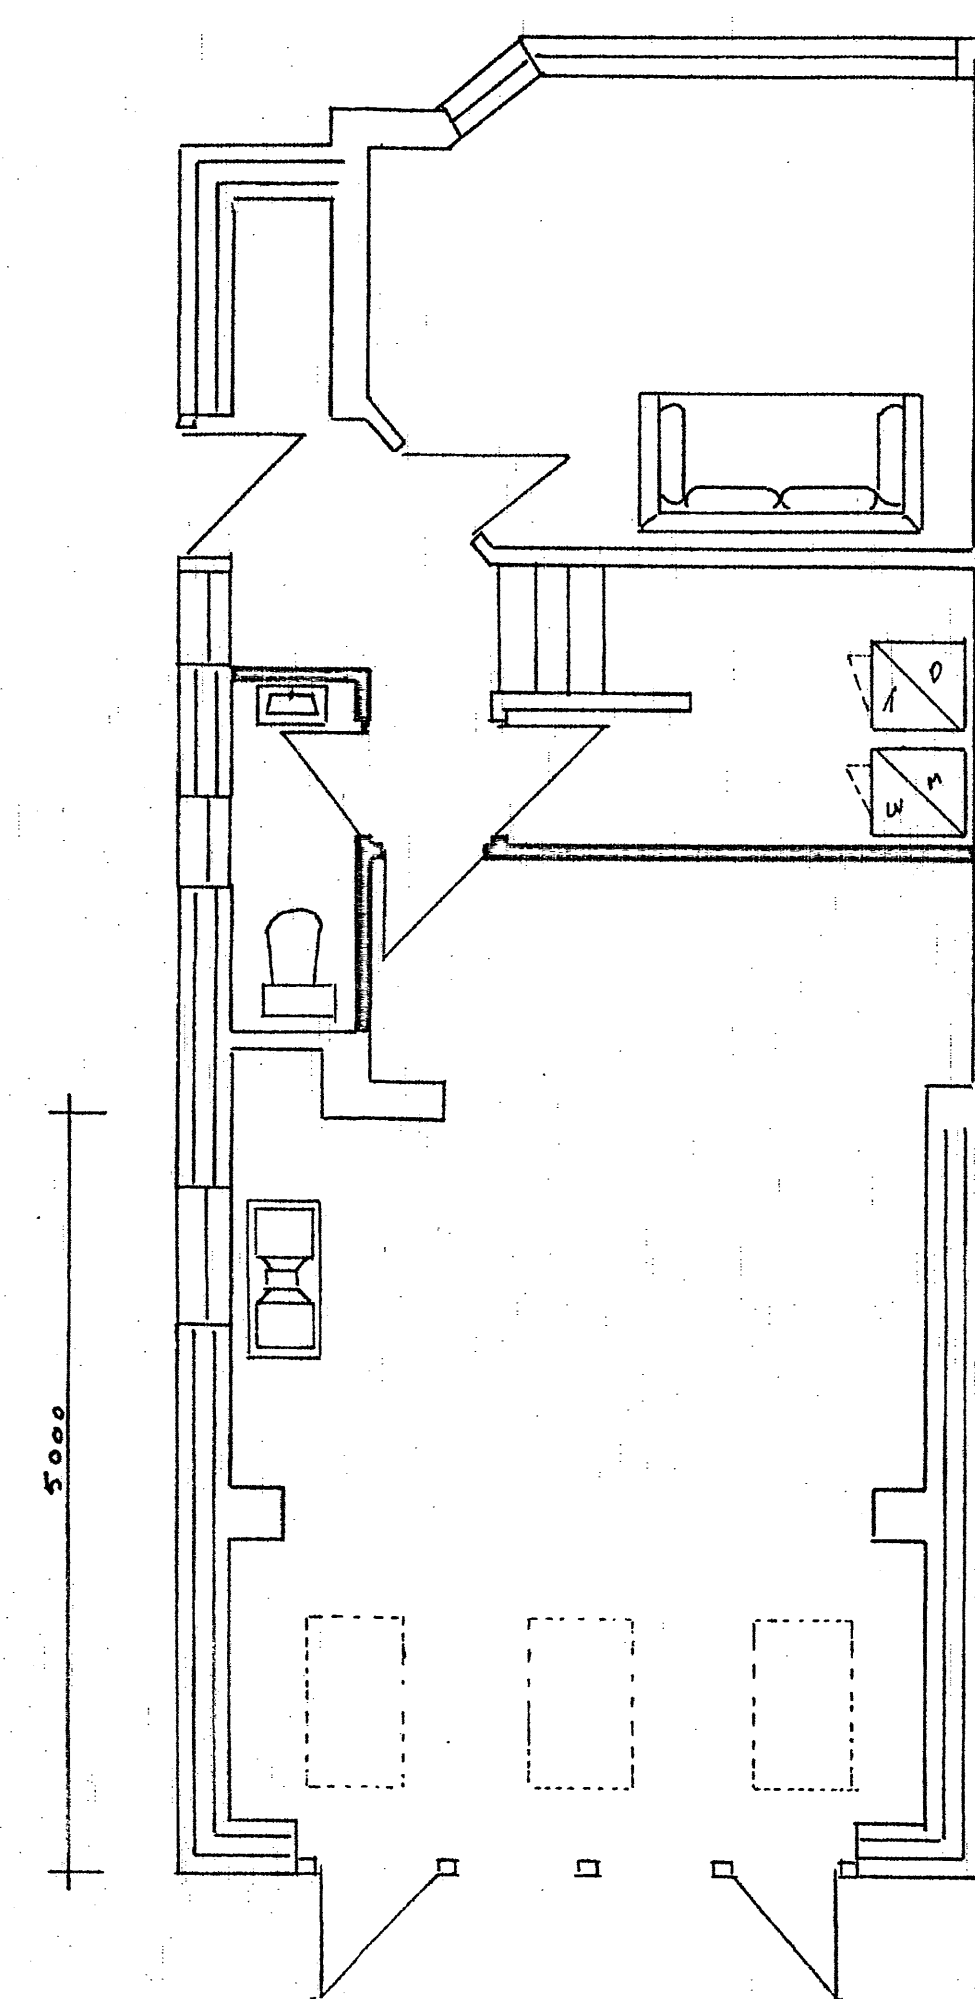

GROUND FLOOR

Date	Revisions
A	

© copyright

Client D LAWRIE

Job Title
69 CLINTON AVE
WELLING
DA16 2DY

Drawing Title
24/00732/FUL
PROPOSED LAYOUT

Scale 1:50

Date FEB 2024 Drawn By A. L. E

Drawing No. LAWRIE / MARCE Rev.