
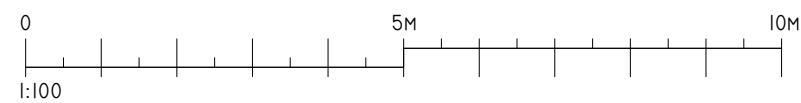
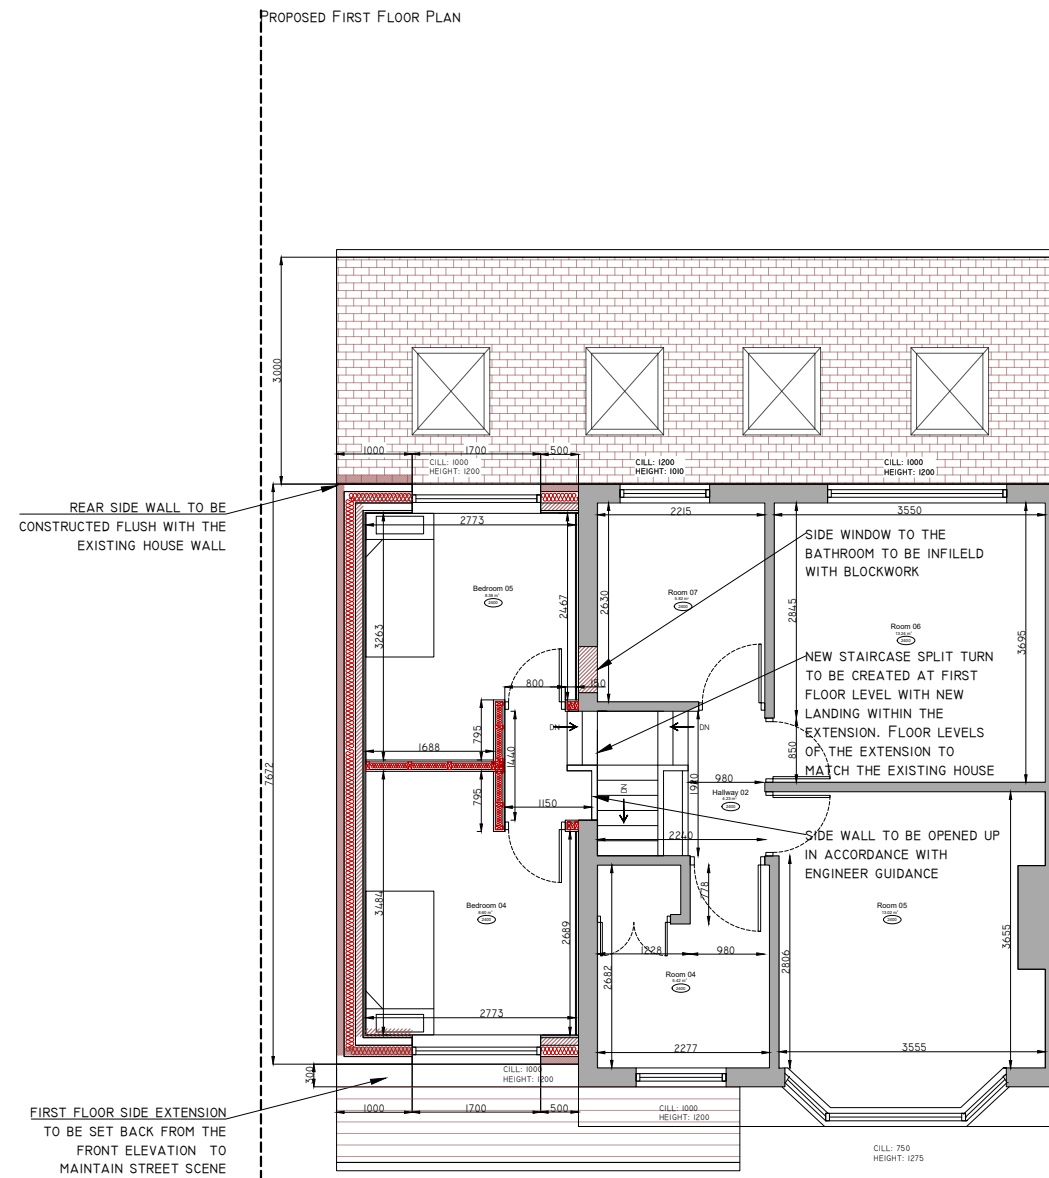


Notes:

This drawing and the copyrights and patents therein are the property of JSM(Silver Teal Ltd) and may not be used or reproduced without consent or attribution.

It is the responsibility of the client and contractor to review these drawings to ensure compliance with the latest building regulations and guidance documents as well as ensure the detailed measurements are correct before undertaking works.

No structural, intrusive or specialist surveys have been undertaken as part of this design.

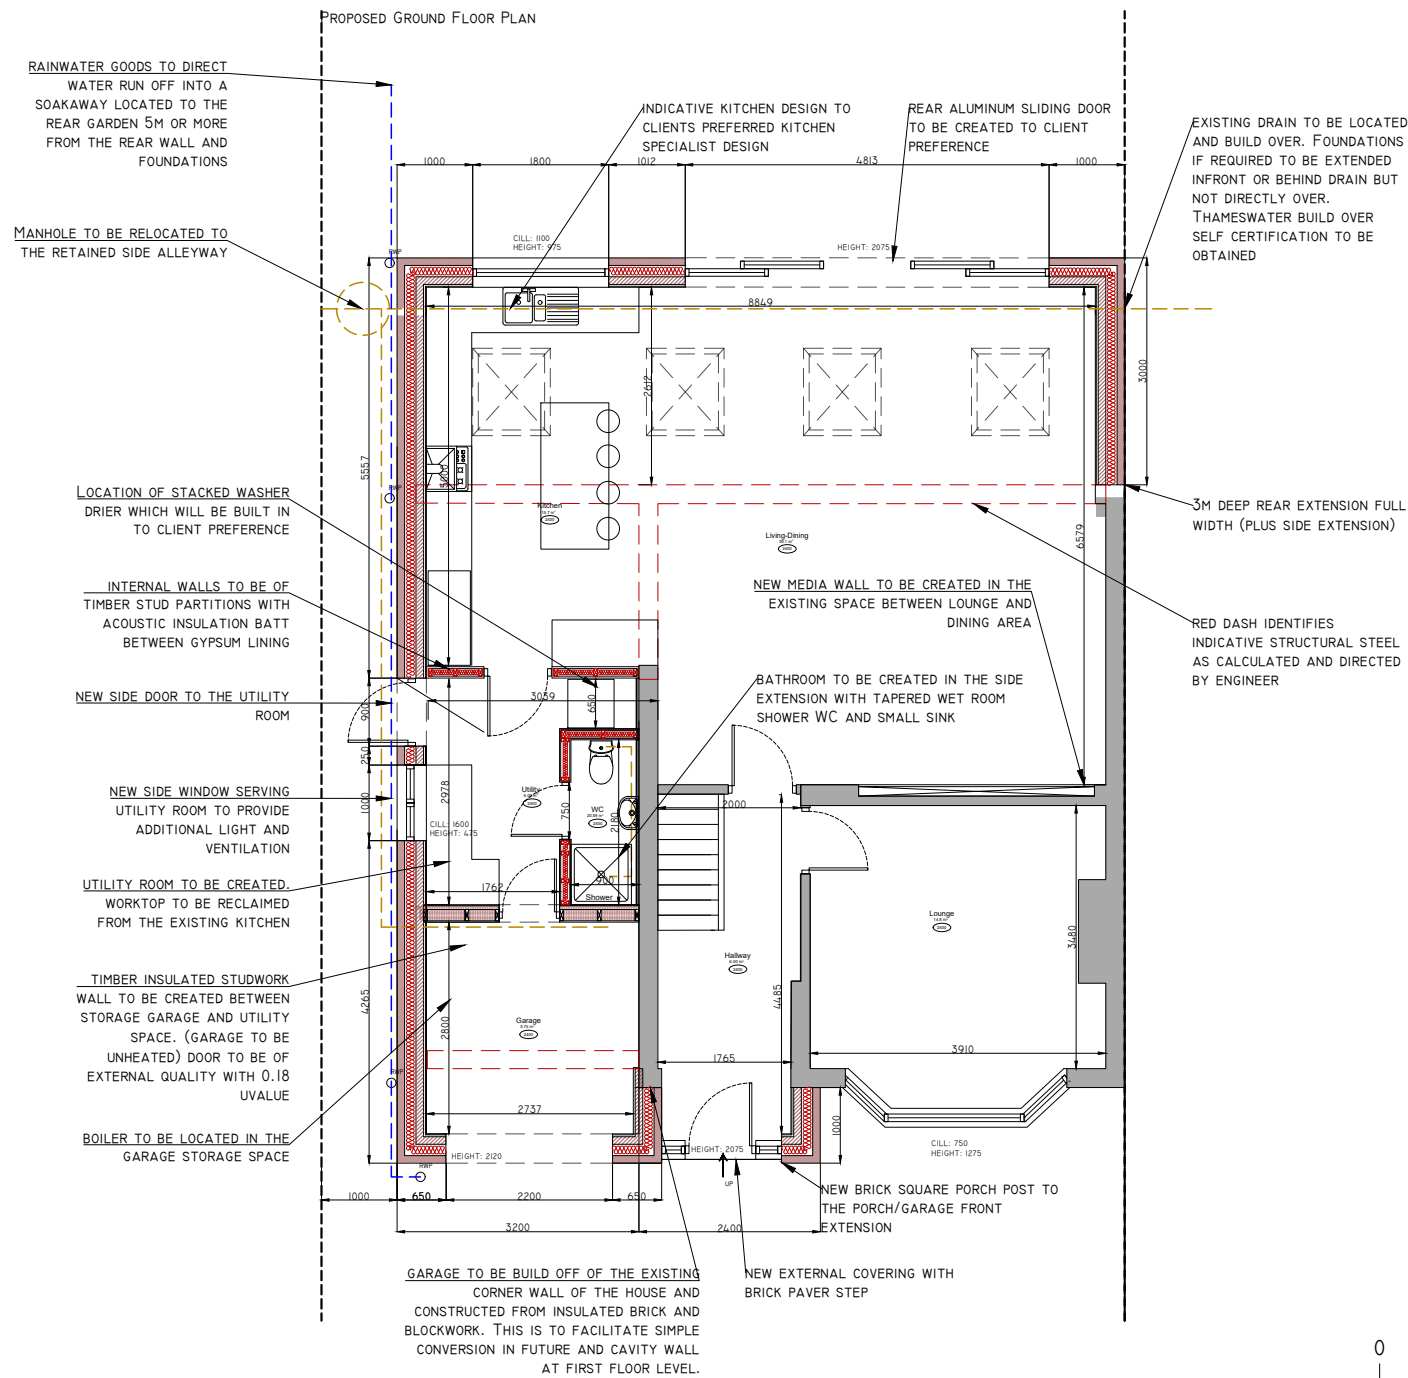

REV:	DESCRIPTION:	BY:	DATE:
------	--------------	-----	-------

STATUS: **PLANNING ISSUE**



52 Beechway,
Bexley,
Kent,
DA5 3DG
Tel: 07464856228
Email: Reception@silverteal.co.uk

CLIENT:
L
8 Viewfield Road,
Bexley,
DA5 3EE

ARCHITECT:
Silver Teal Ltd
(Formerly JSM)

SITE:
9 Viewfield Road,
DA5 3EE

TITLE:
Proposed Floorplans

SCALE AT A3: 1:100	DATE: 09.08.2023	DRAWN: JM	CHECKED: JM
-----------------------	---------------------	--------------	----------------

PROJECT NO: -	DRAWING NO: P04	REVISION: -
------------------	--------------------	----------------