



**LOCATION PLAN**  
1:1250

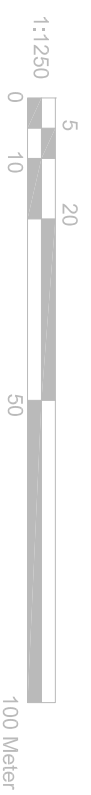

**BLOCK PLAN**  
1:500

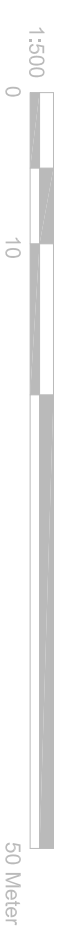

**Notes.**

- 1 This drawing to be read in conjunction with all relevant drawings. Any discrepancies found to be notified to the Supervising Officer immediately.
  - 2 Only figured dimensions to be used for constructional purposes
  - 3 All works to be carried with all relevant local authority approvals and to the satisfaction of the building control inspector, existing structure to be opened for inspection if required; all dimensions are to be checked on site prior to commencement of works.
  - 4 This drawing is copyright of JND & can not be reproduced without JND's approval
- THIS IS A PLANNING DRAWING ONLY**

REV	AMENDMENT	DATE



**Client:**  
MR. U. PATEL

**Project:**  
PROPOSED OUTBUILDING  
AT  
13 MONTPELIER AVENUE,  
BEXLEY,  
KENT, DA5 3AP

**Title:**  
LOCATION & BLOCK PLAN

Scale: 1:500, 1:1250 @A3	Date: JAN, 2024
Drawn: JP	Checked: JC
Drwg. No JND / 1348 / 12	Rev-