





- DRAINAGE STORM NEW
- DRAINAGE STORM EXISTING
- DRAINAGE STORM EXISTING REMOVED
- DRAINAGE FOUL NEW
- DRAINAGE FOUL EXISTING
- DRAINAGE FOUL EXISTING REMOVED
- DRAINAGE COMBINED NEW
- DRAINAGE COMBINED EXISTING
- DRAINAGE COMBINED EXISTING REMOVED

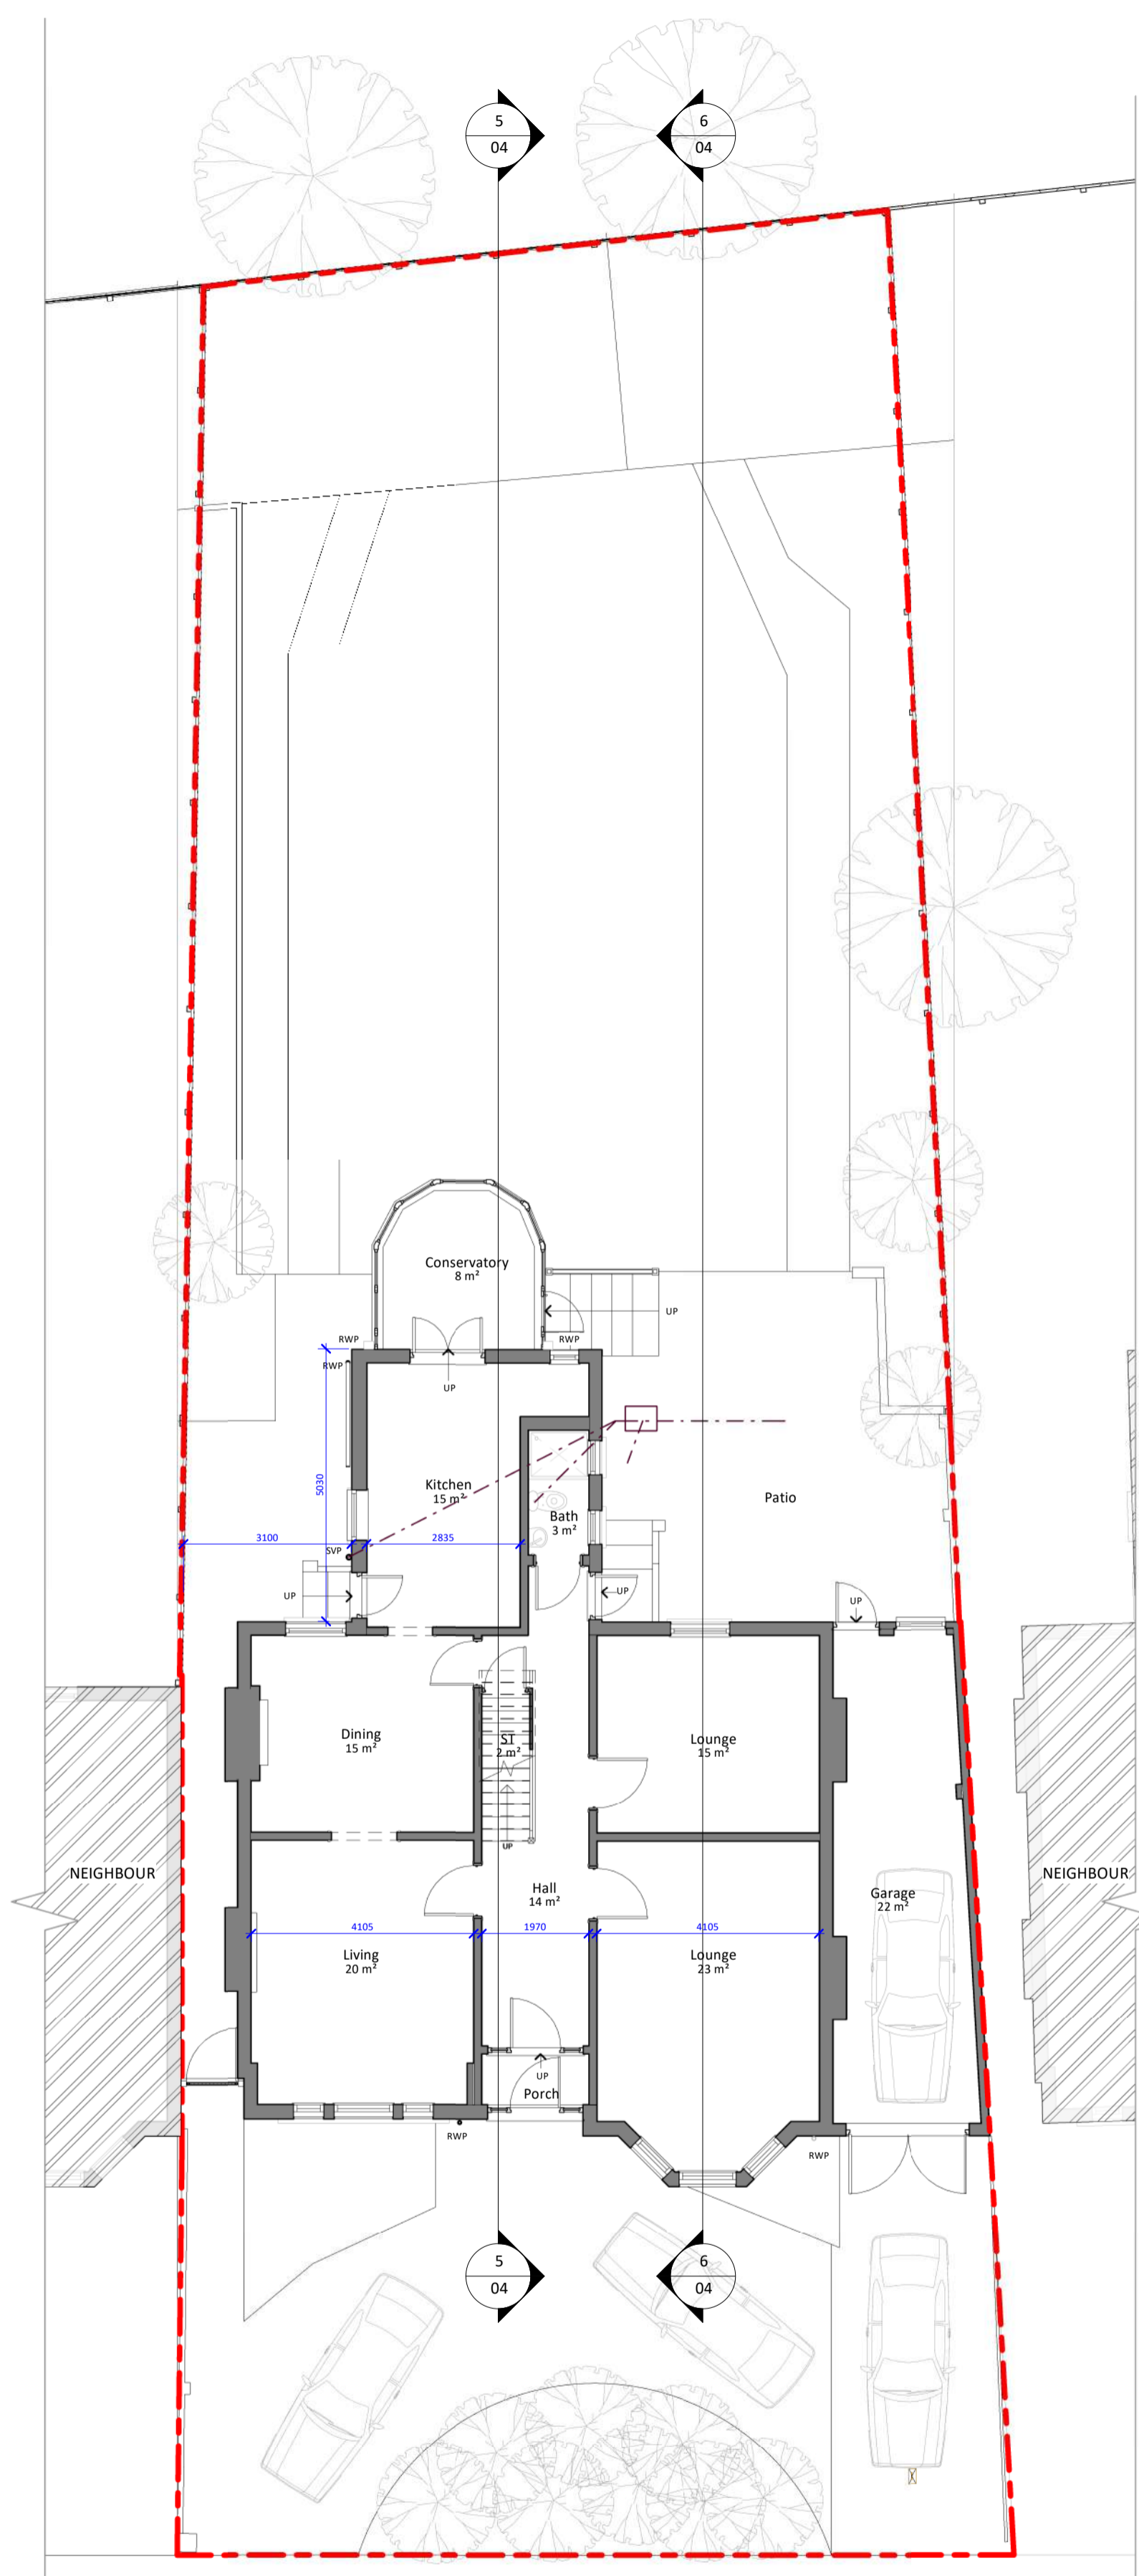

**1 Existing Ground Floor**  
1 : 100

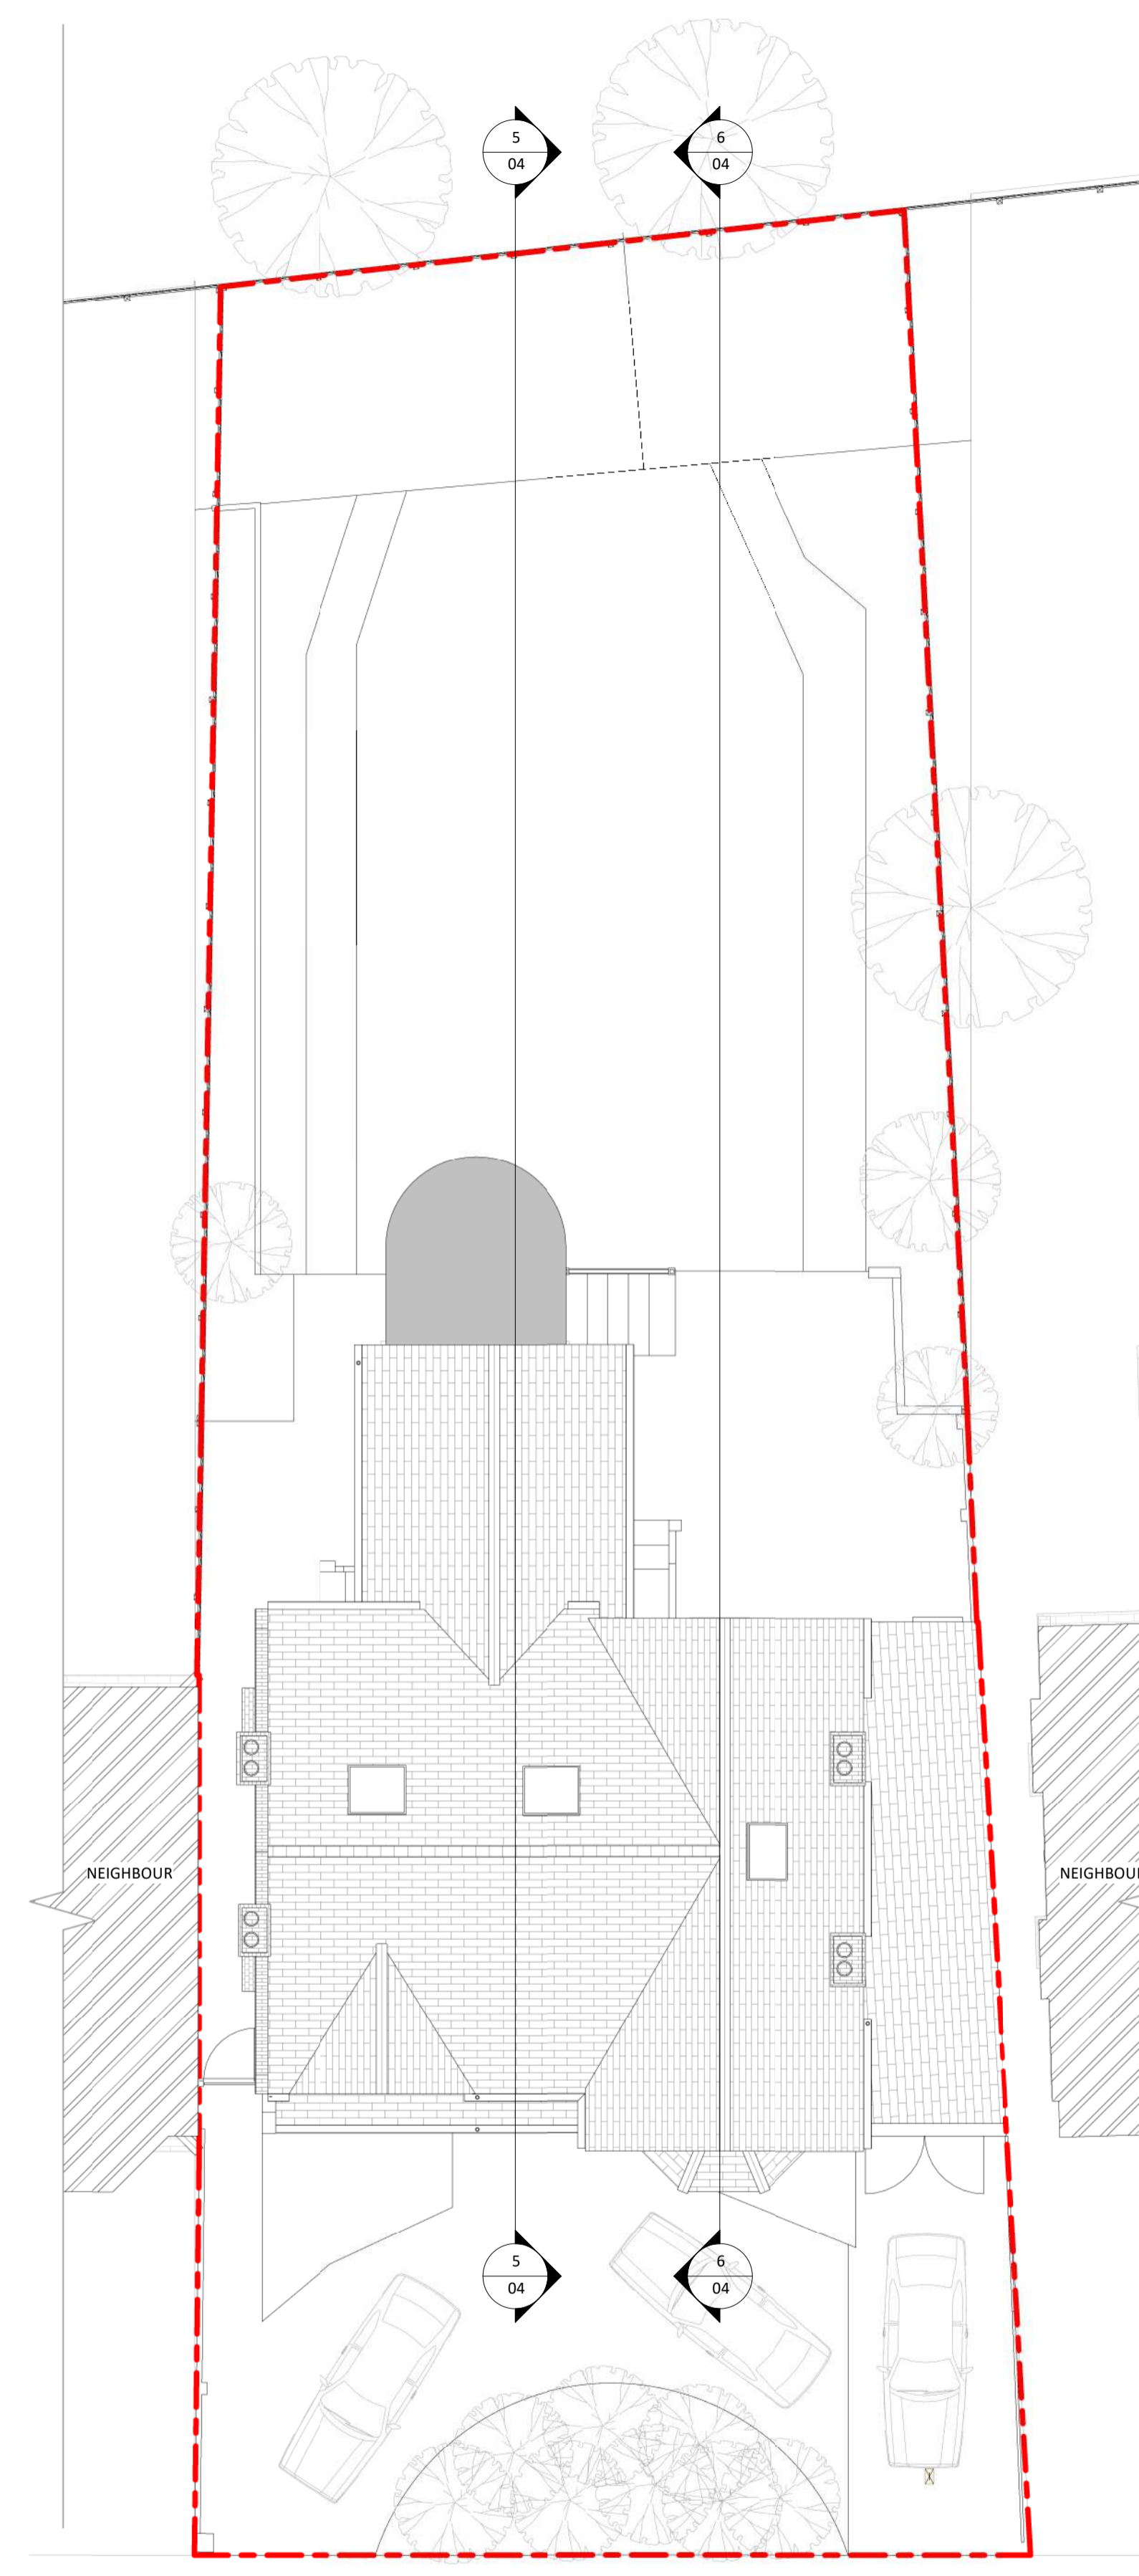

**2 Existing Roof**  
1 : 100

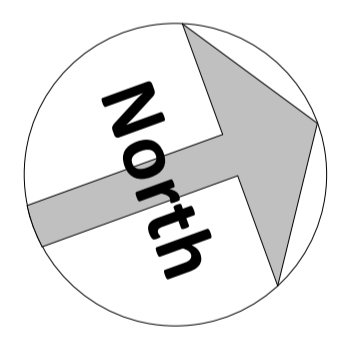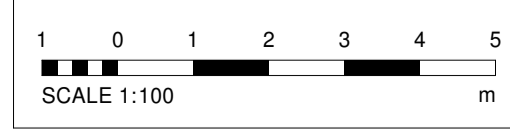

Amendments:

| Rev | Date | Description |
|-----|------|-------------|
|     |      |             |

Project:  
**3 Hadlow Road,  
Sidcup,  
Kent  
DA14 4AA**

Title:  
**Planning Drawings  
Existing Plans**

|  |  |
|--|--|
| The Architects Of London<br>(0203 903 9093)<br><br>Bluelime Architecture<br>(01322 521026) | <b>ARCHITECTS</b><br><small>A TRADING NAME OF LONDON OF BLUELIME</small> |
|  |  |

Proposed Outbuilding

|           |         |      |            |
|-----------|---------|------|------------|
| Drawn by: | Scale:  | @ A1 | Date:      |
| M.J.G     | 1 : 100 |      | 11/03/2024 |

Drawing number: **BL/DRG/3478.2/ 03**

Do not scale from this drawing. Dimensions to be checked on site.