
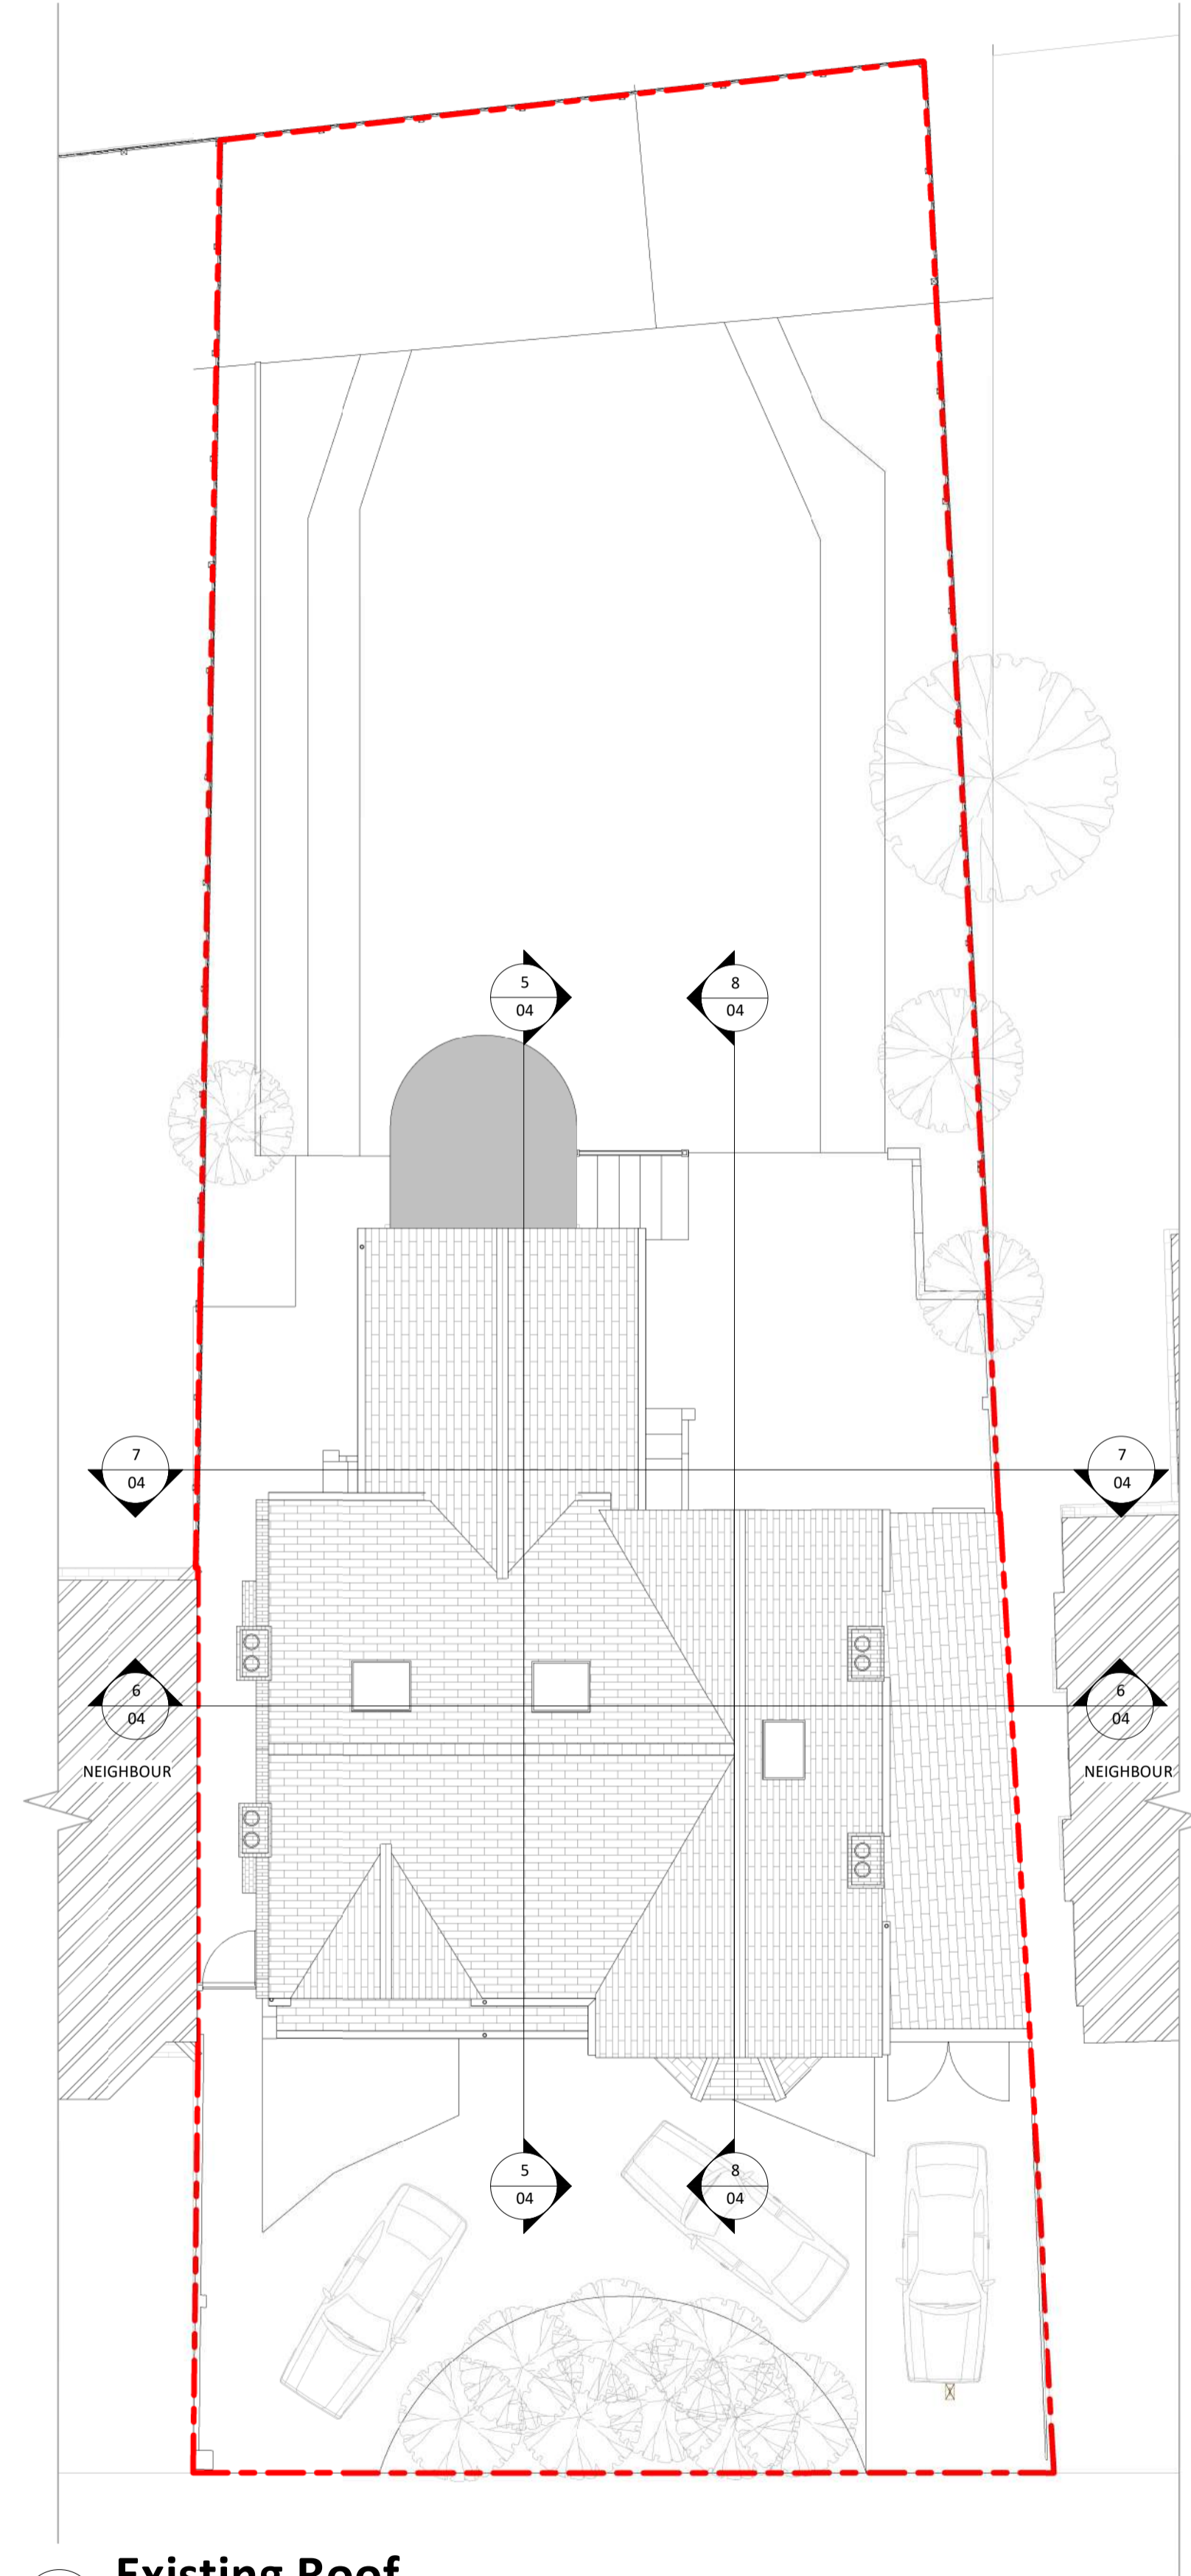
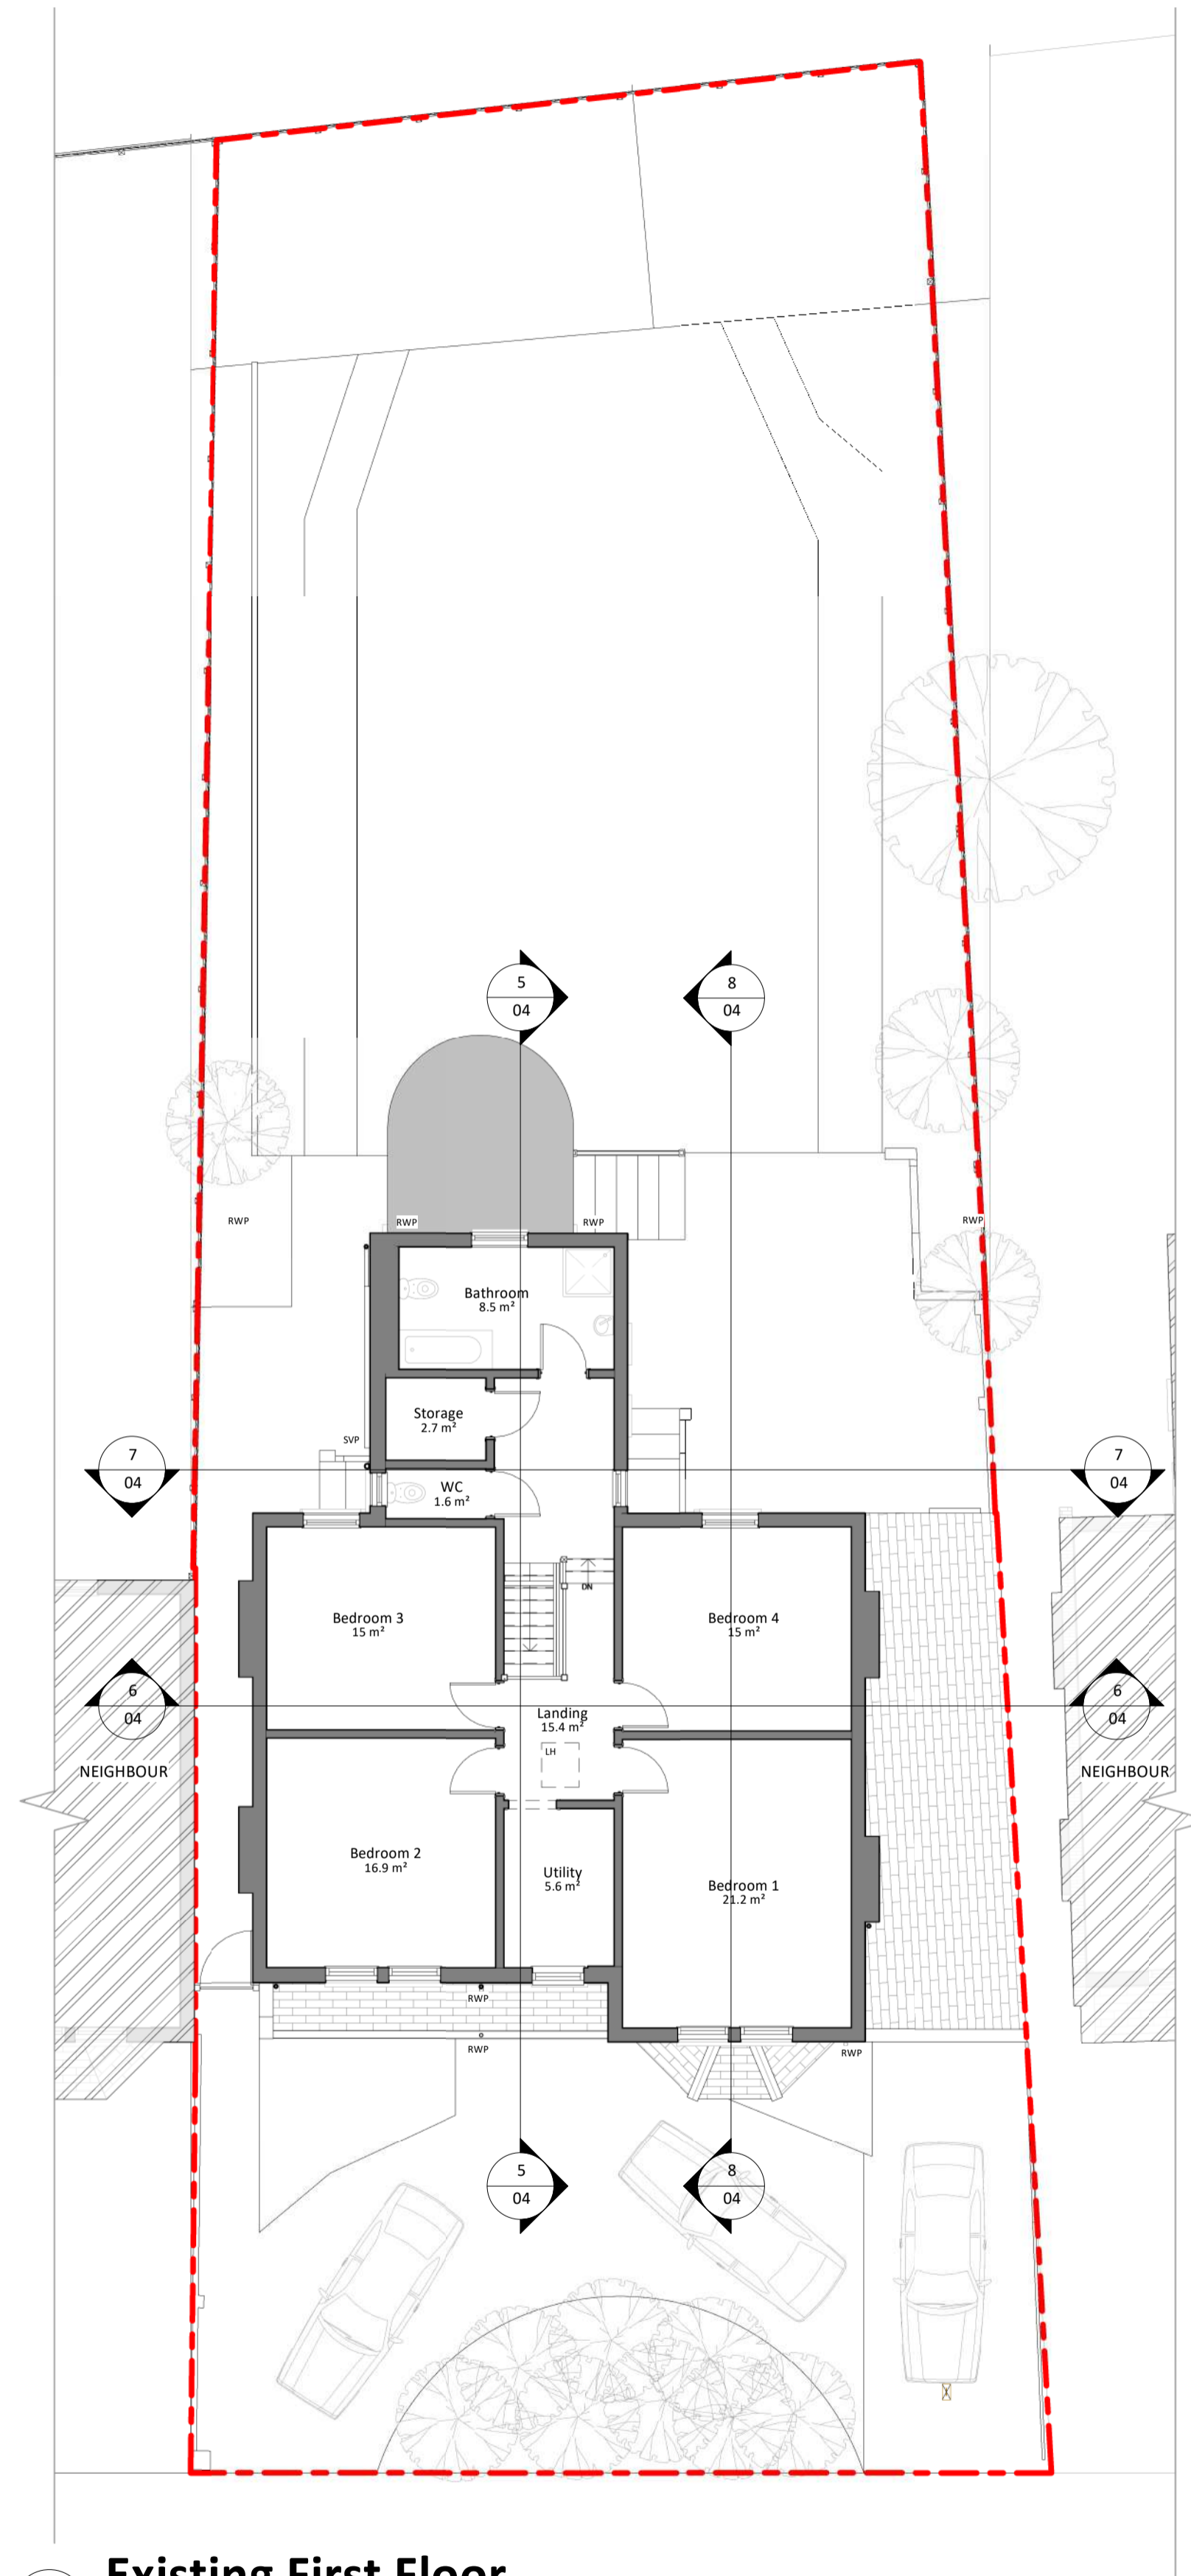




- DRAINAGE STORM NEW
- DRAINAGE STORM EXISTING
- DRAINAGE STORM EXISTING REMOVED
- DRAINAGE FOUL NEW
- DRAINAGE FOUL EXISTING
- DRAINAGE FOUL EXISTING REMOVED
- DRAINAGE COMBINED NEW
- DRAINAGE COMBINED EXISTING
- DRAINAGE COMBINED EXISTING REMOVED

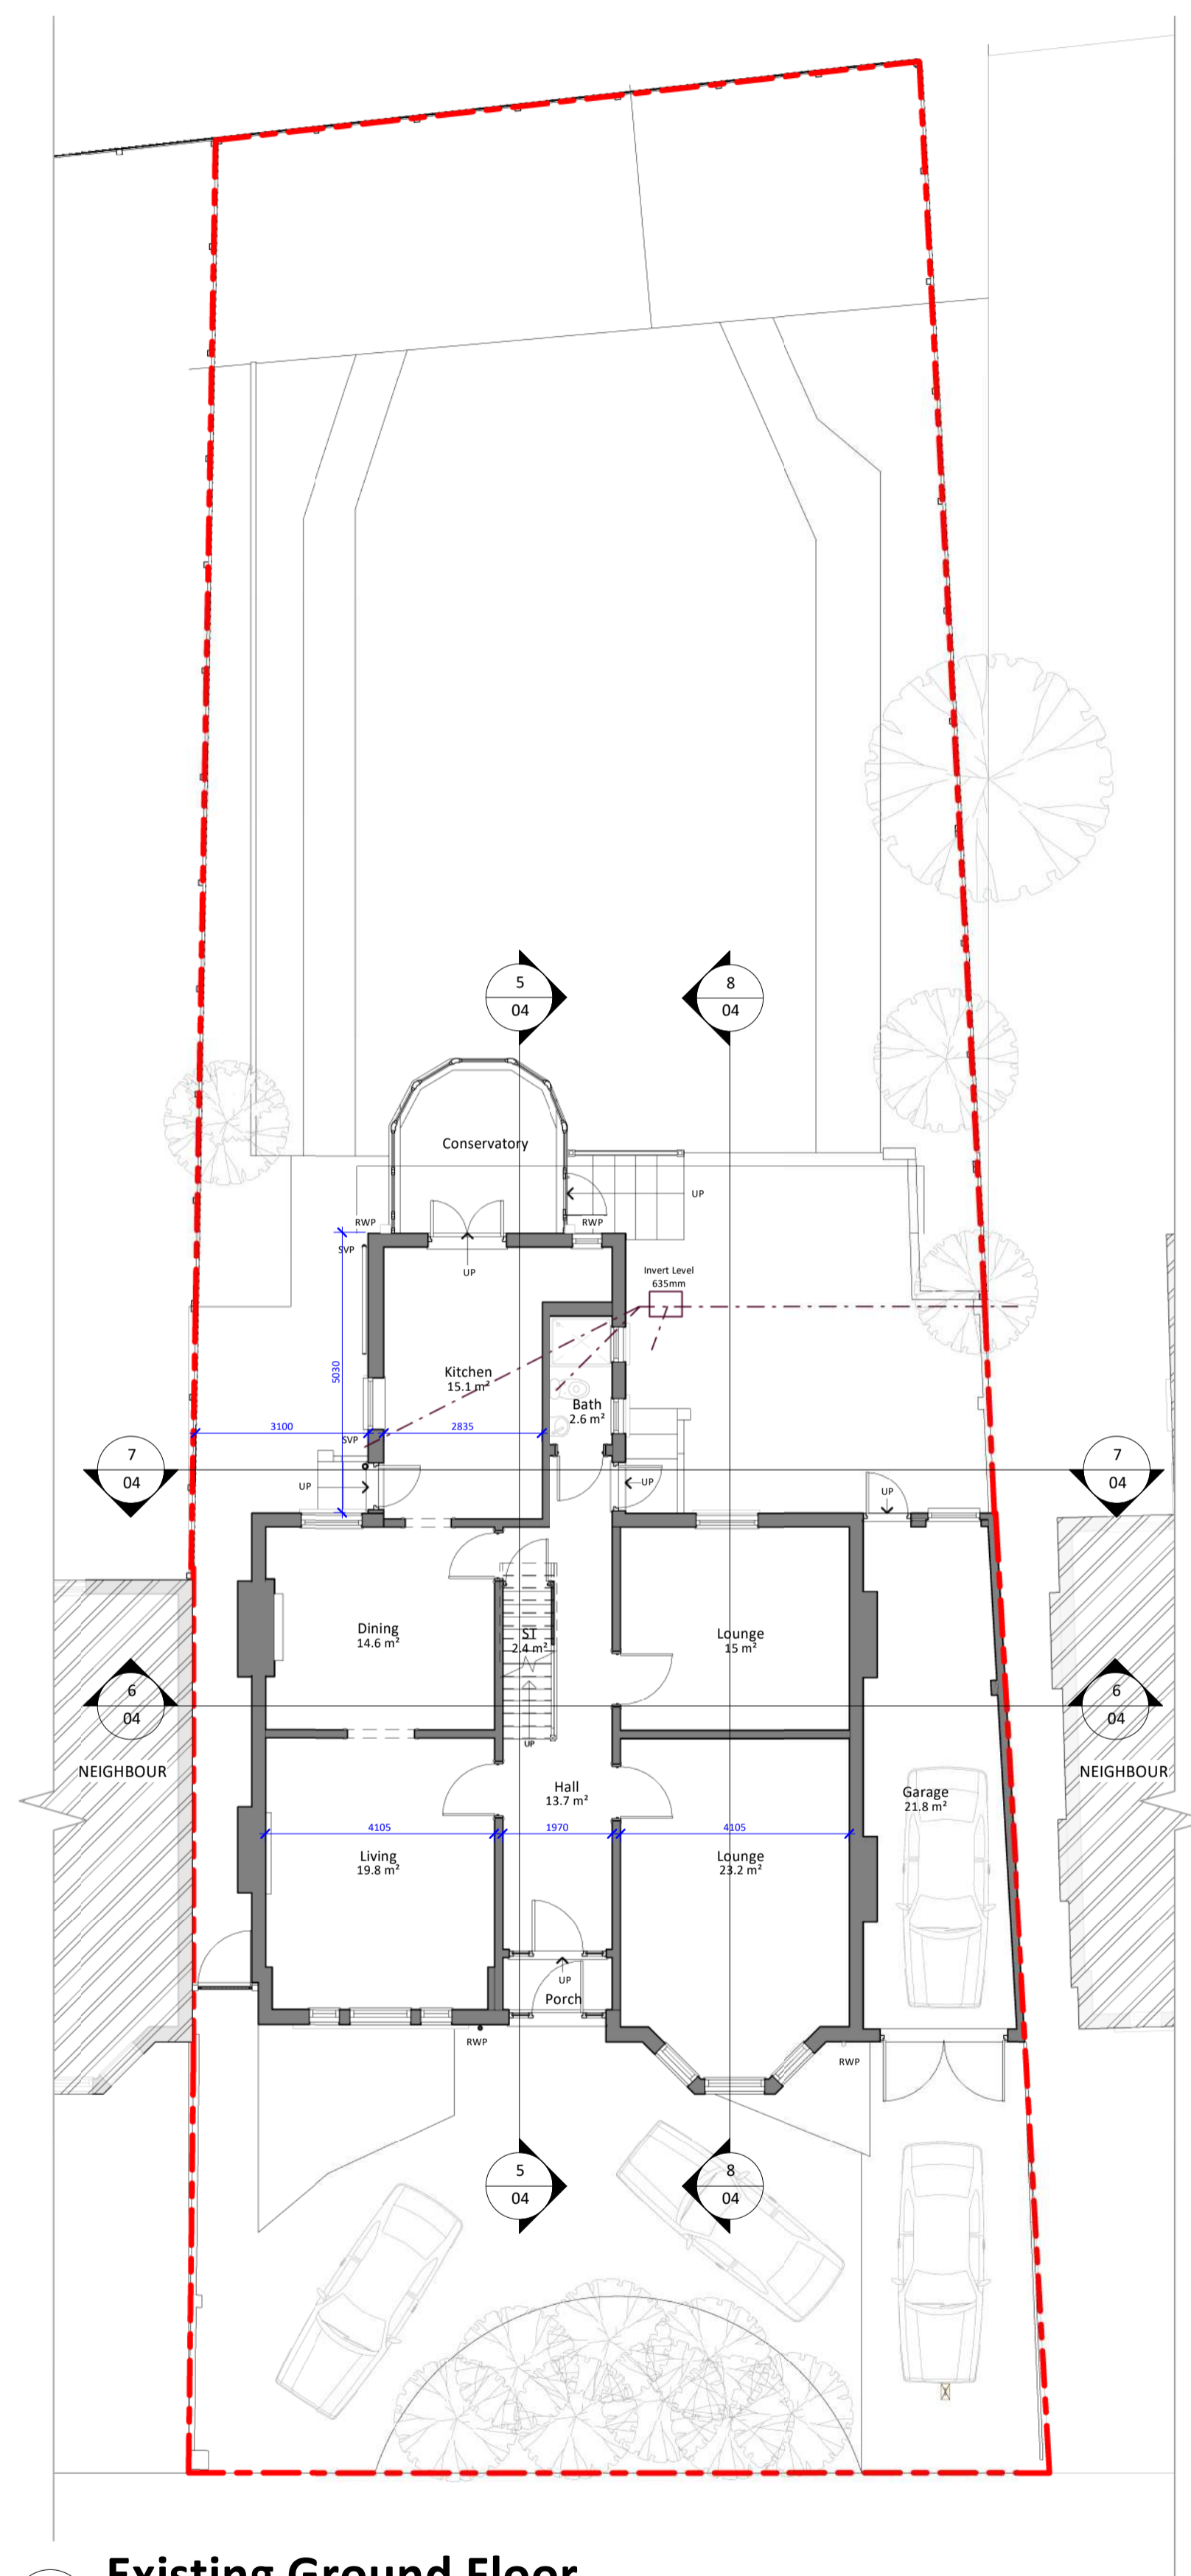

1 Existing Ground Floor
1 : 100

2 Existing First Floor
1 : 100

3 Existing Roof
1 : 100

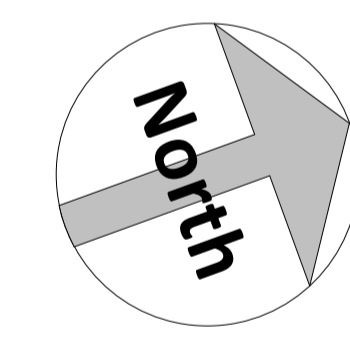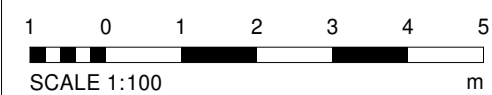

Amendments:

Rev	Date	Description

Project:
**3 Hadlow Road,
Sidcup,
Kent
DA14 4AA**

Title:
**Planning Drawings
Existing Plans**

The Architects Of London (0203 903 9093)	
Bluetime Architecture (01322 521026)	

Proposed two storey side & single storey rear extensions, raised patio & internal alterations

Drawn by:	Scale:	@ A1	Date:
M.J.G	1 : 100		11/03/2024

Drawing number:
BL/DRG/3478.1/ 03

Do not scale from this drawing. Dimensions to be checked on site.