


- DRAINAGE STORM NEW
- DRAINAGE STORM EXISTING
- DRAINAGE STORM EXISTING REMOVED
- DRAINAGE FOUL NEW
- DRAINAGE FOUL EXISTING
- DRAINAGE FOUL EXISTING REMOVED
- DRAINAGE COMBINED NEW
- DRAINAGE COMBINED EXISTING
- DRAINAGE COMBINED EXISTING REMOVED

EXTERNAL FINISHES SCHEDULE

1	Walls - Brickwork and rendered detailing to match existing
2	Pitched Roof - Slate
3	Flat Roof - GRP/epdm/felt
4	Windows - White/Grey uPVC/Aluminium/Timber
5	Rooflights - Grey uPVC/Aluminium/Timber
6	Doors - White/Grey uPVC/Aluminium/Timber
7	RWP/Gutters/Fascia - Black uPVC downpipes, guttering and white fascia
8	
9	
10	
11	
12	
13	
14	
15	



1 Proposed Isometric 3D Front

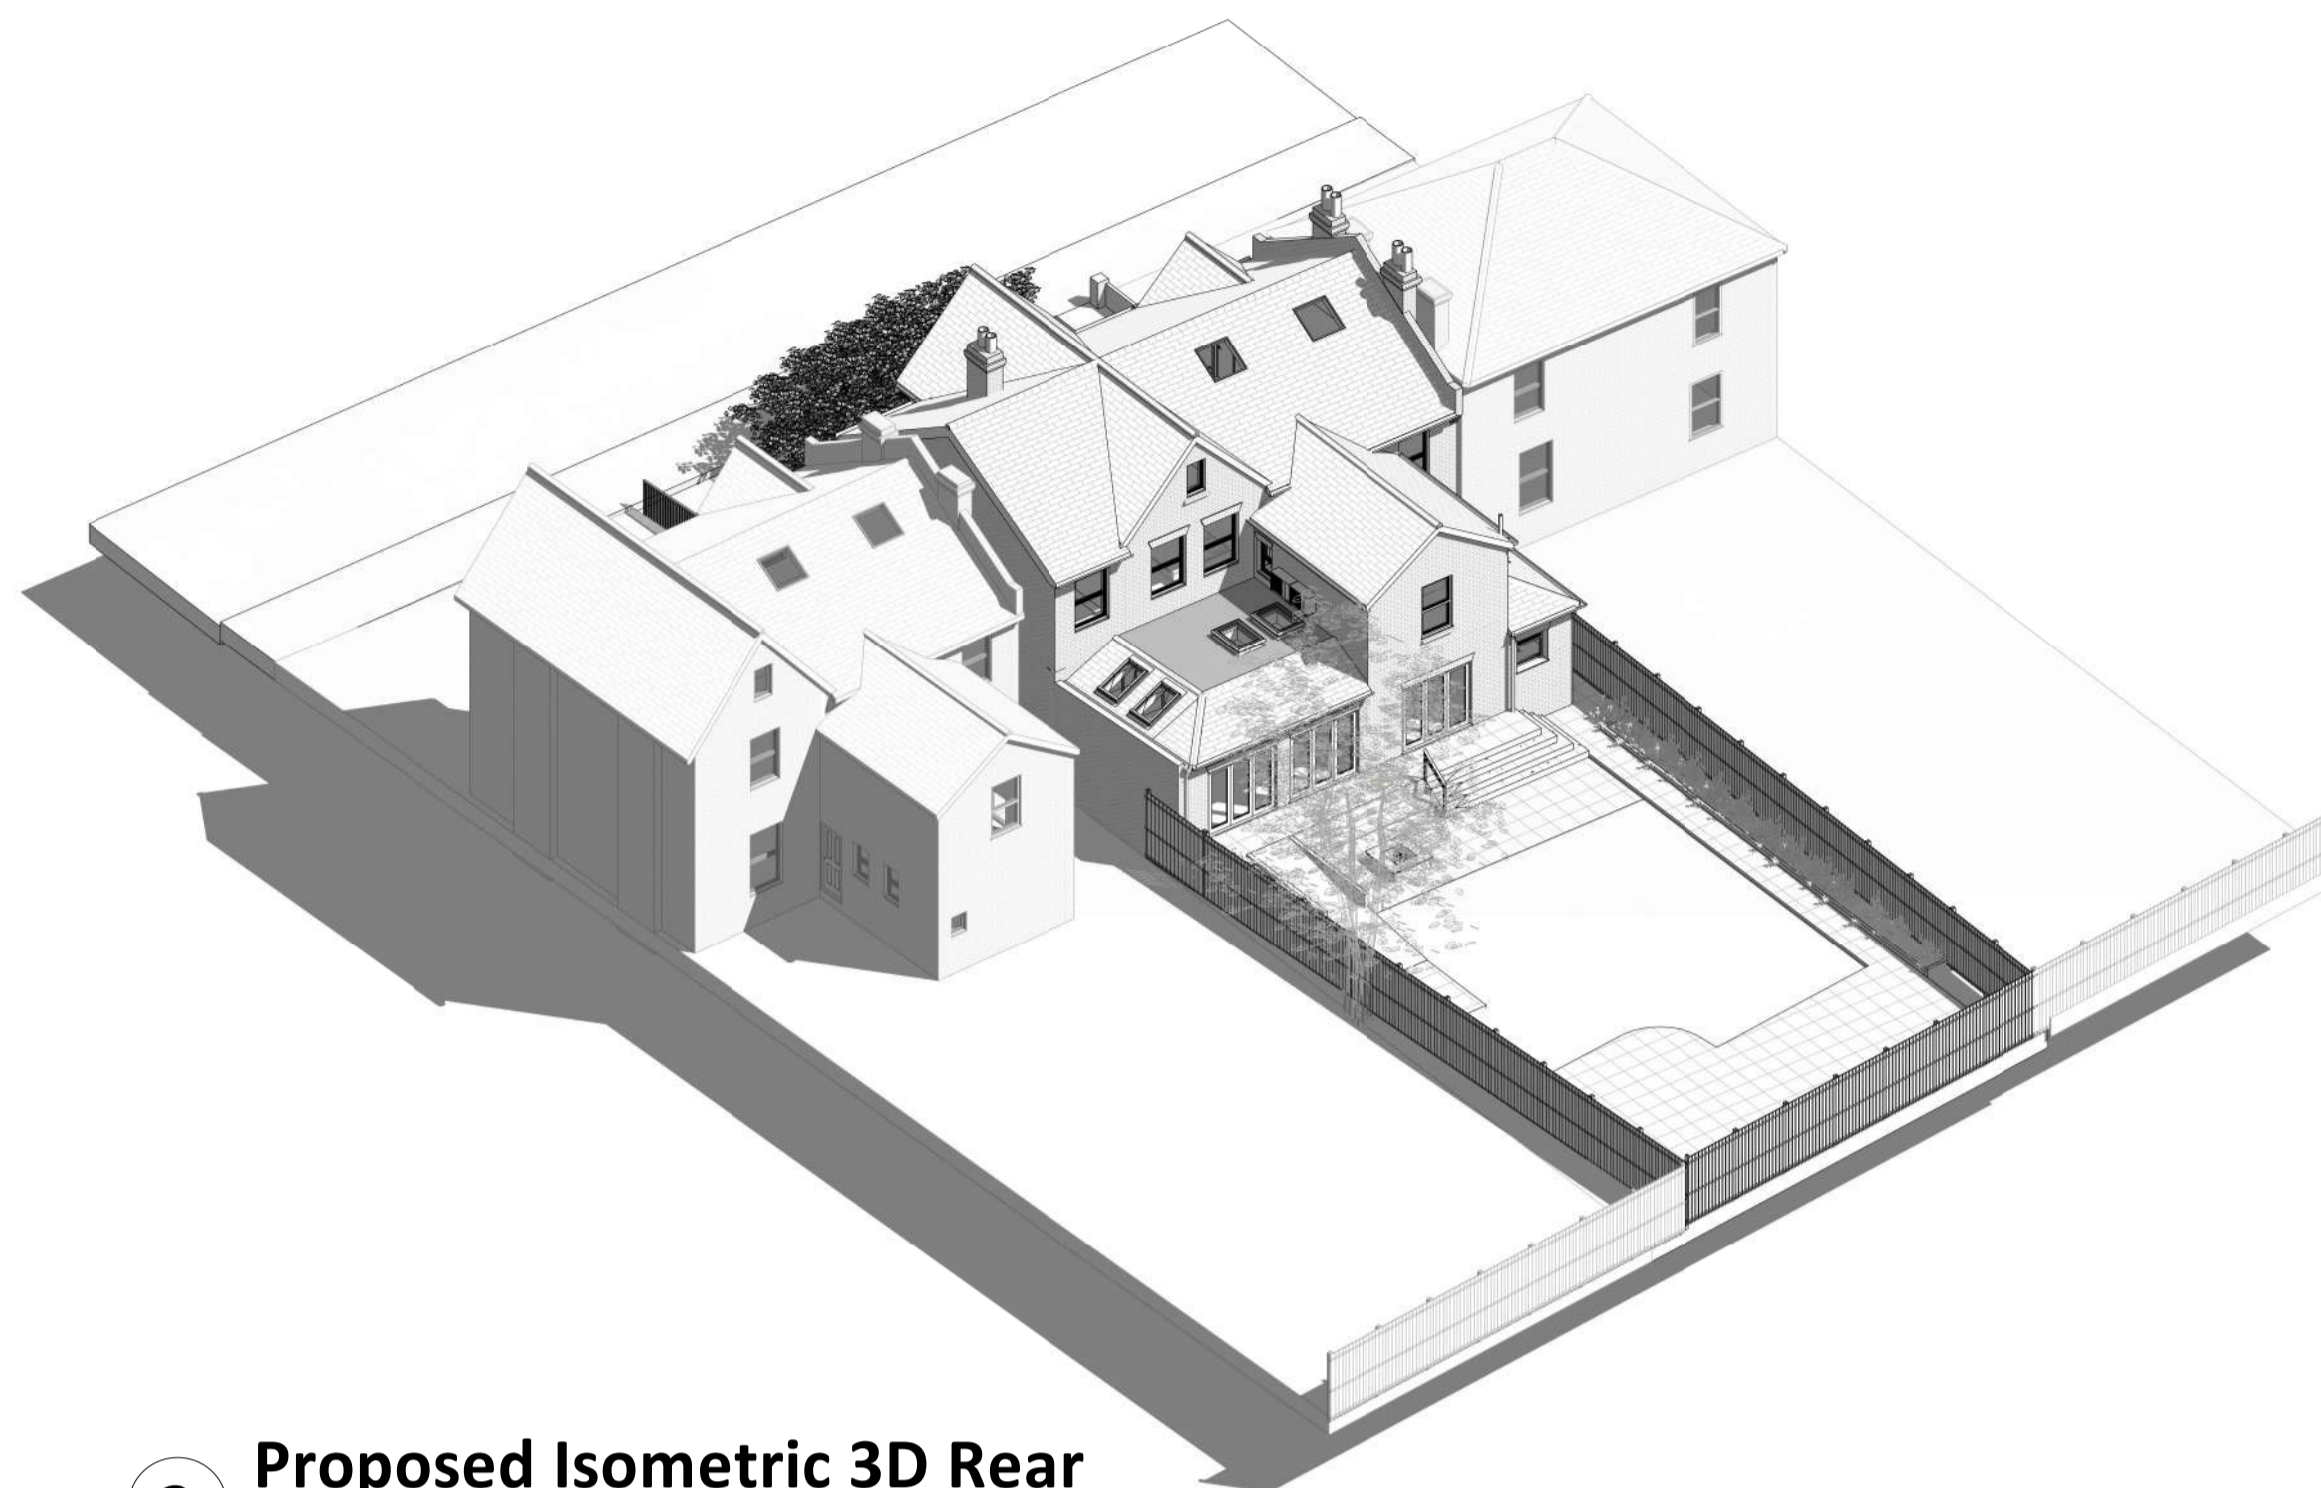


2 Proposed Isometric 3D Rear



3 Proposed 3D Front View



4 Proposed 3D Rear View

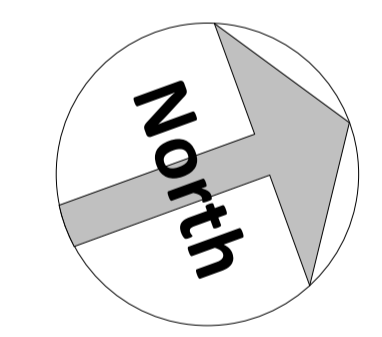

Amendments:

Rev	Date	Description

Project:
**3 Hadlow Road,
 Sidcup,
 Kent
 DA14 4AA**

Title:
**Planning Drawings
 Proposed 3D Views**

<p>The Architects Of London (0203 903 9093) Bluetime Architecture (01322 521026)</p>	<p>THE ARCHITECTS <small>A Member since 2017 of the</small> INSTITUTION OF ARCHITECTS <small>OF LONDON</small></p> 
--	---

Proposed two storey side & single storey rear extensions, raised patio & internal alterations

Drawn by: **M.J.G** Scale: **@ A1** Date: **11/03/2024**

Drawing number: **BL/DRG/3478.1/ 08** Rev:

Do not scale from this drawing. Dimensions to be checked on site.

