


0 North East Elevation
(existing)



0 North East Elevation
(proposed)

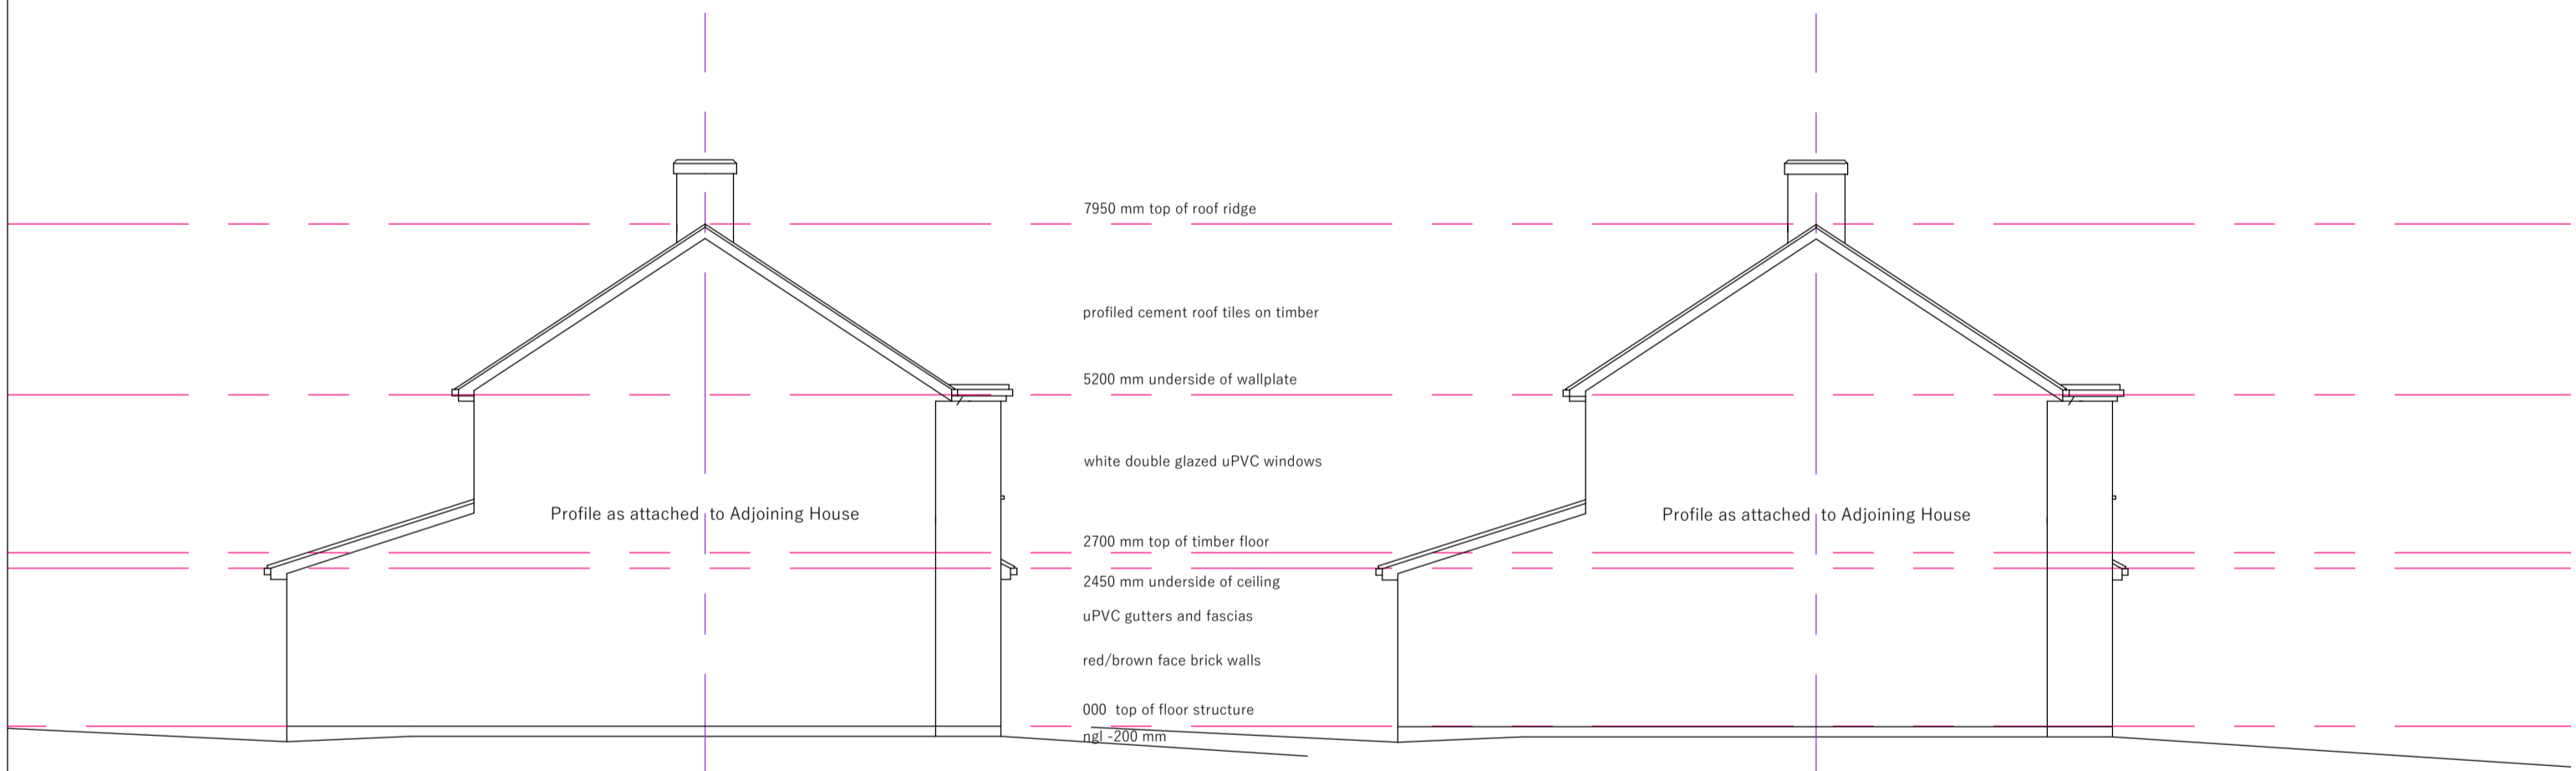

0 South West Elevation
(proposed)

0 South West Elevation
(existing)

0 Elevations

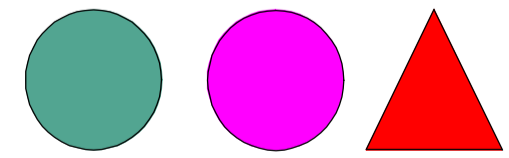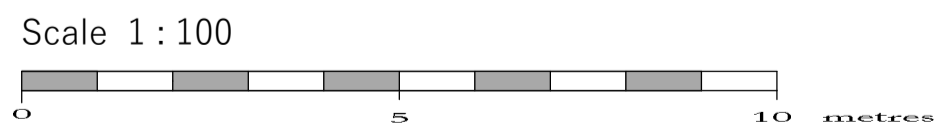

**CHRISTOPHER
COWLEY AND
ASSOCIATES**
079-86340719
c.cowley@tiscali.co.uk

PROJECT House H | Duong **PROJEK**

Double storey side and part single storey rear extension. New staircase to Loft
and New Garage at the bottom of the back garden
No 18 Gravel Hill, Bexleyheth DA6 7PN