



1 PROPOSED GROUND FLOOR
1 : 50

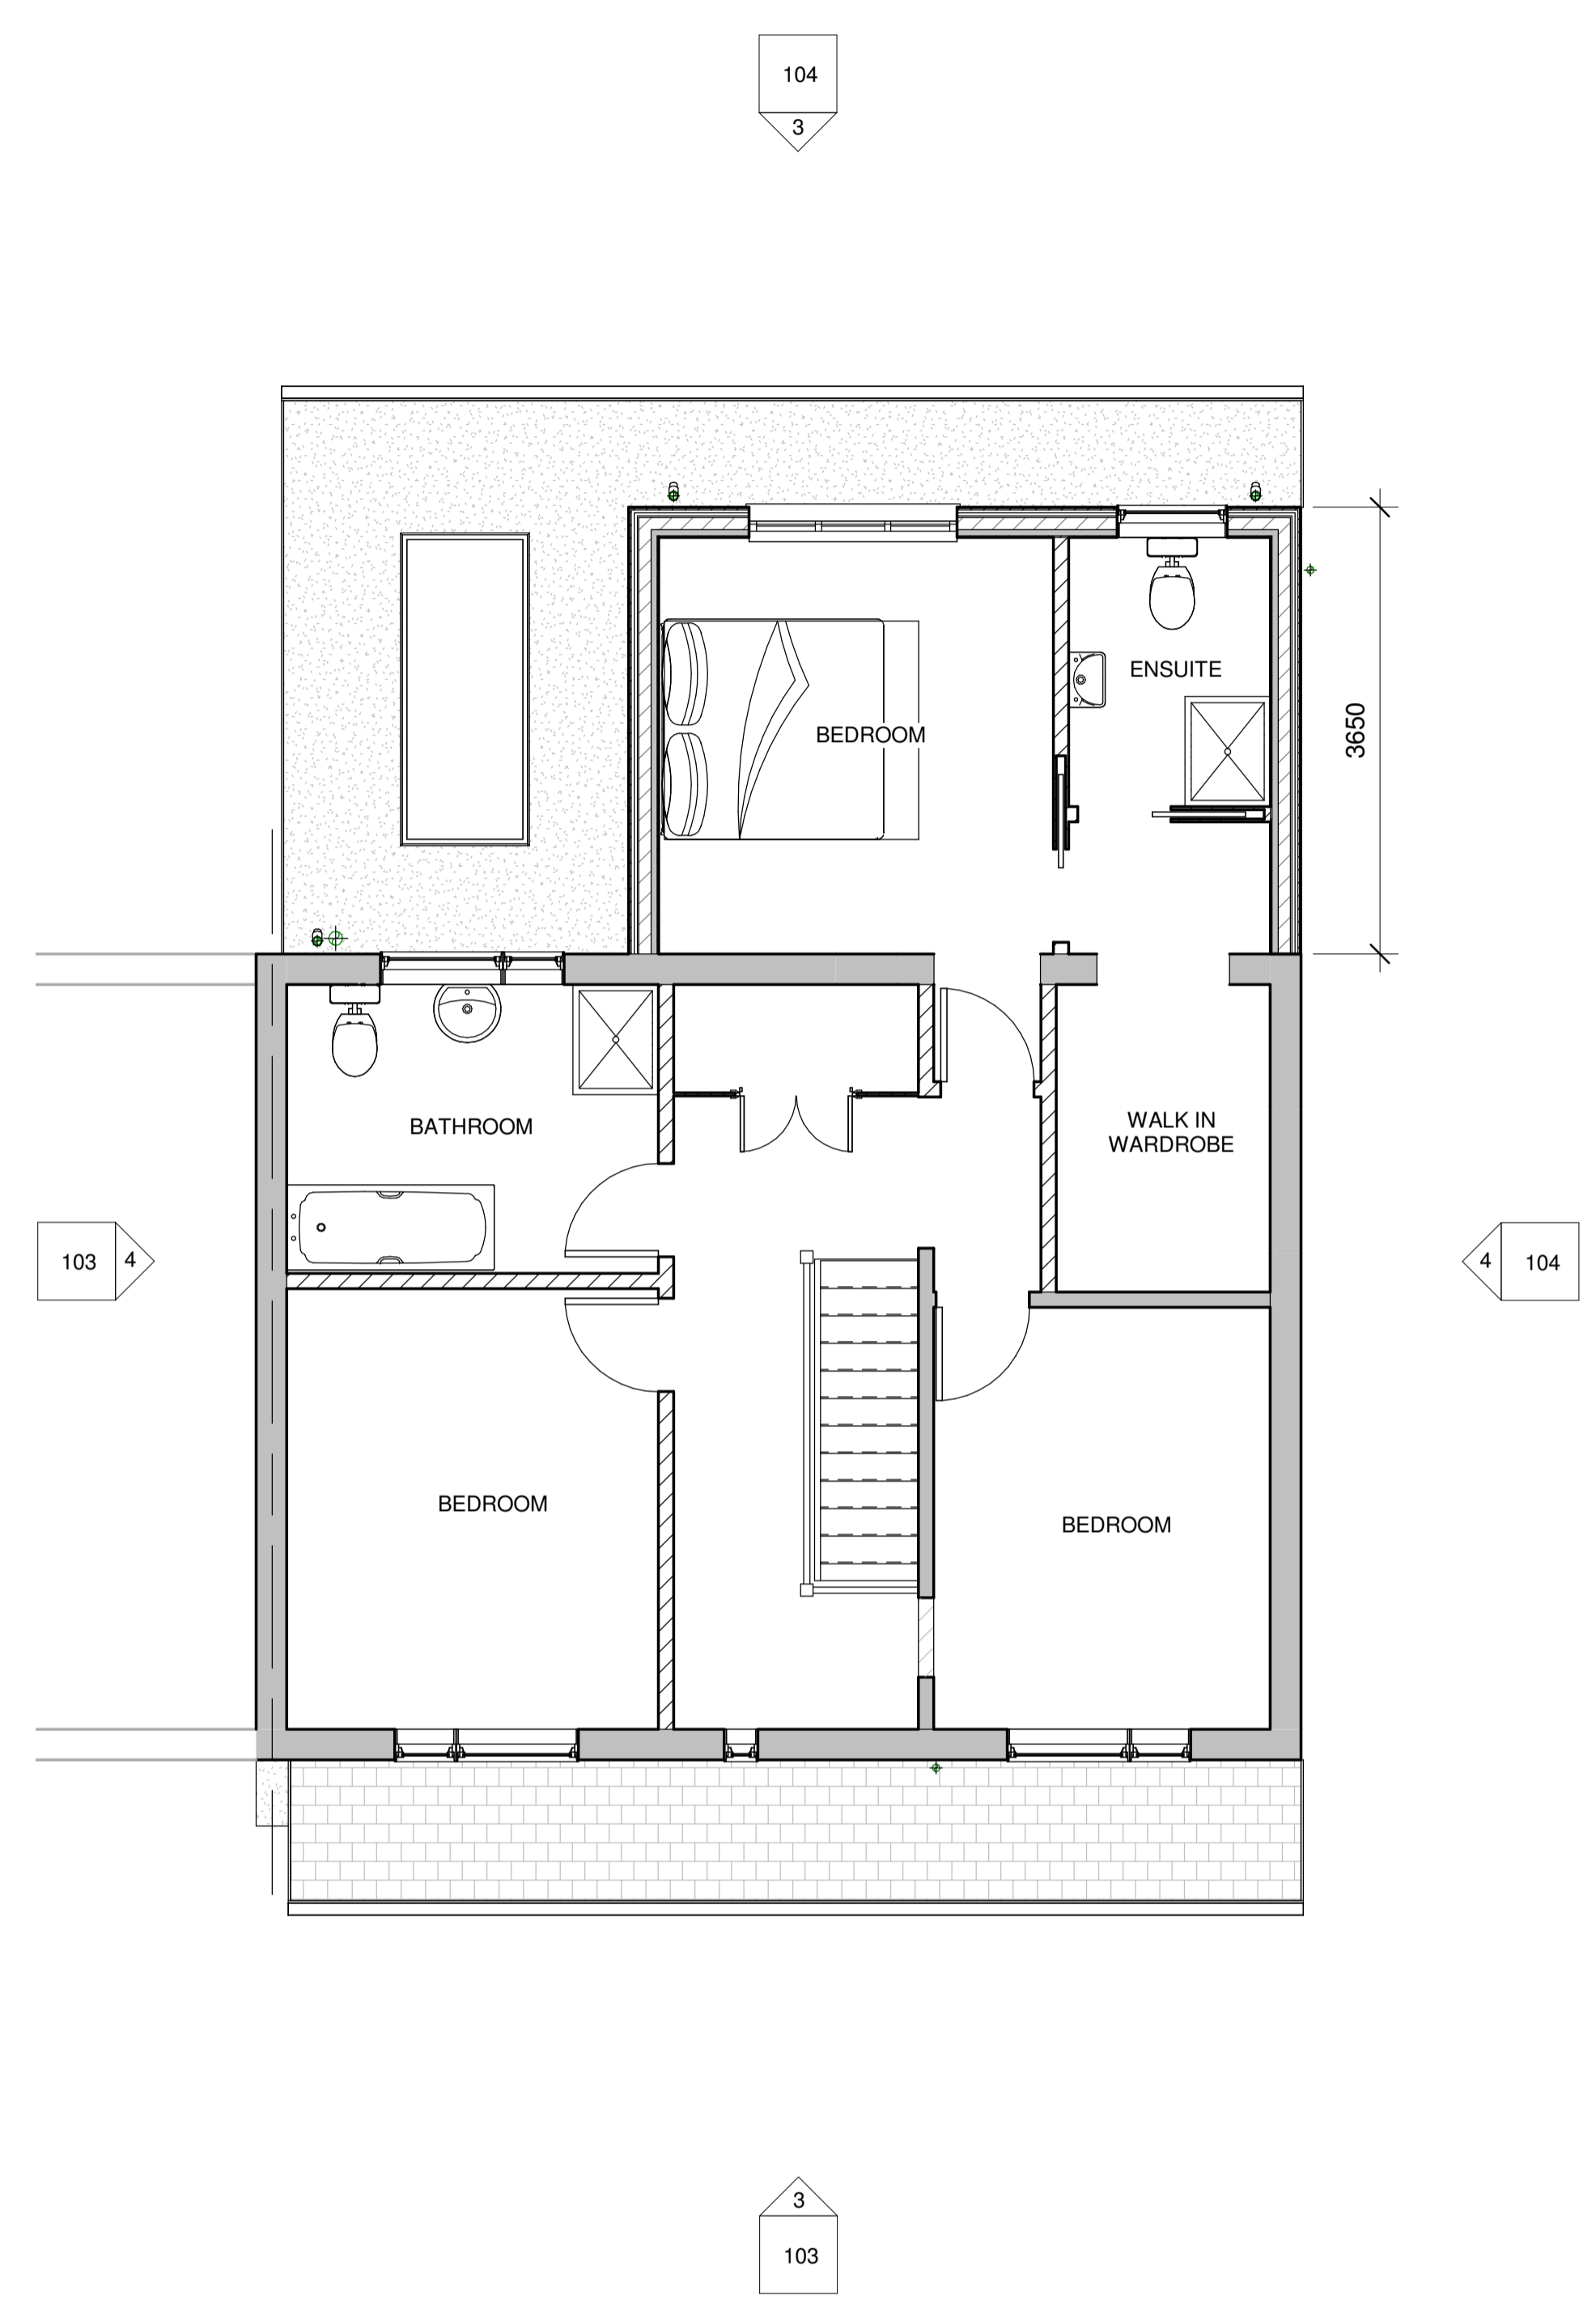

2 PROPOSED FIRST FLOOR
1 : 50

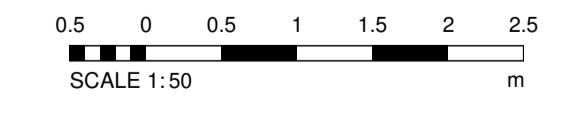

PROPOSED DETAILS OF
PROPOSED PART DOUBLE PART SINGLE STOREY
REAR AND SINGLE STOREY FRONT EXTENSION
PLANS - SHEET 2 OF 9

Job Title: 79 STANSTED CRESCENT, SIDCUP, KENT, DA5 3HZ				
Client: MR. V. KYPRIANOU				
Drawn: AW	Date: MAR 24	Scale: 1 : 50	C.I. checked:	CAD filename: VK
Job No.: P	Drwg. No.: 101	Status/Revision: -		