




**1** EXISTING GROUND FLOOR  
1 : 50

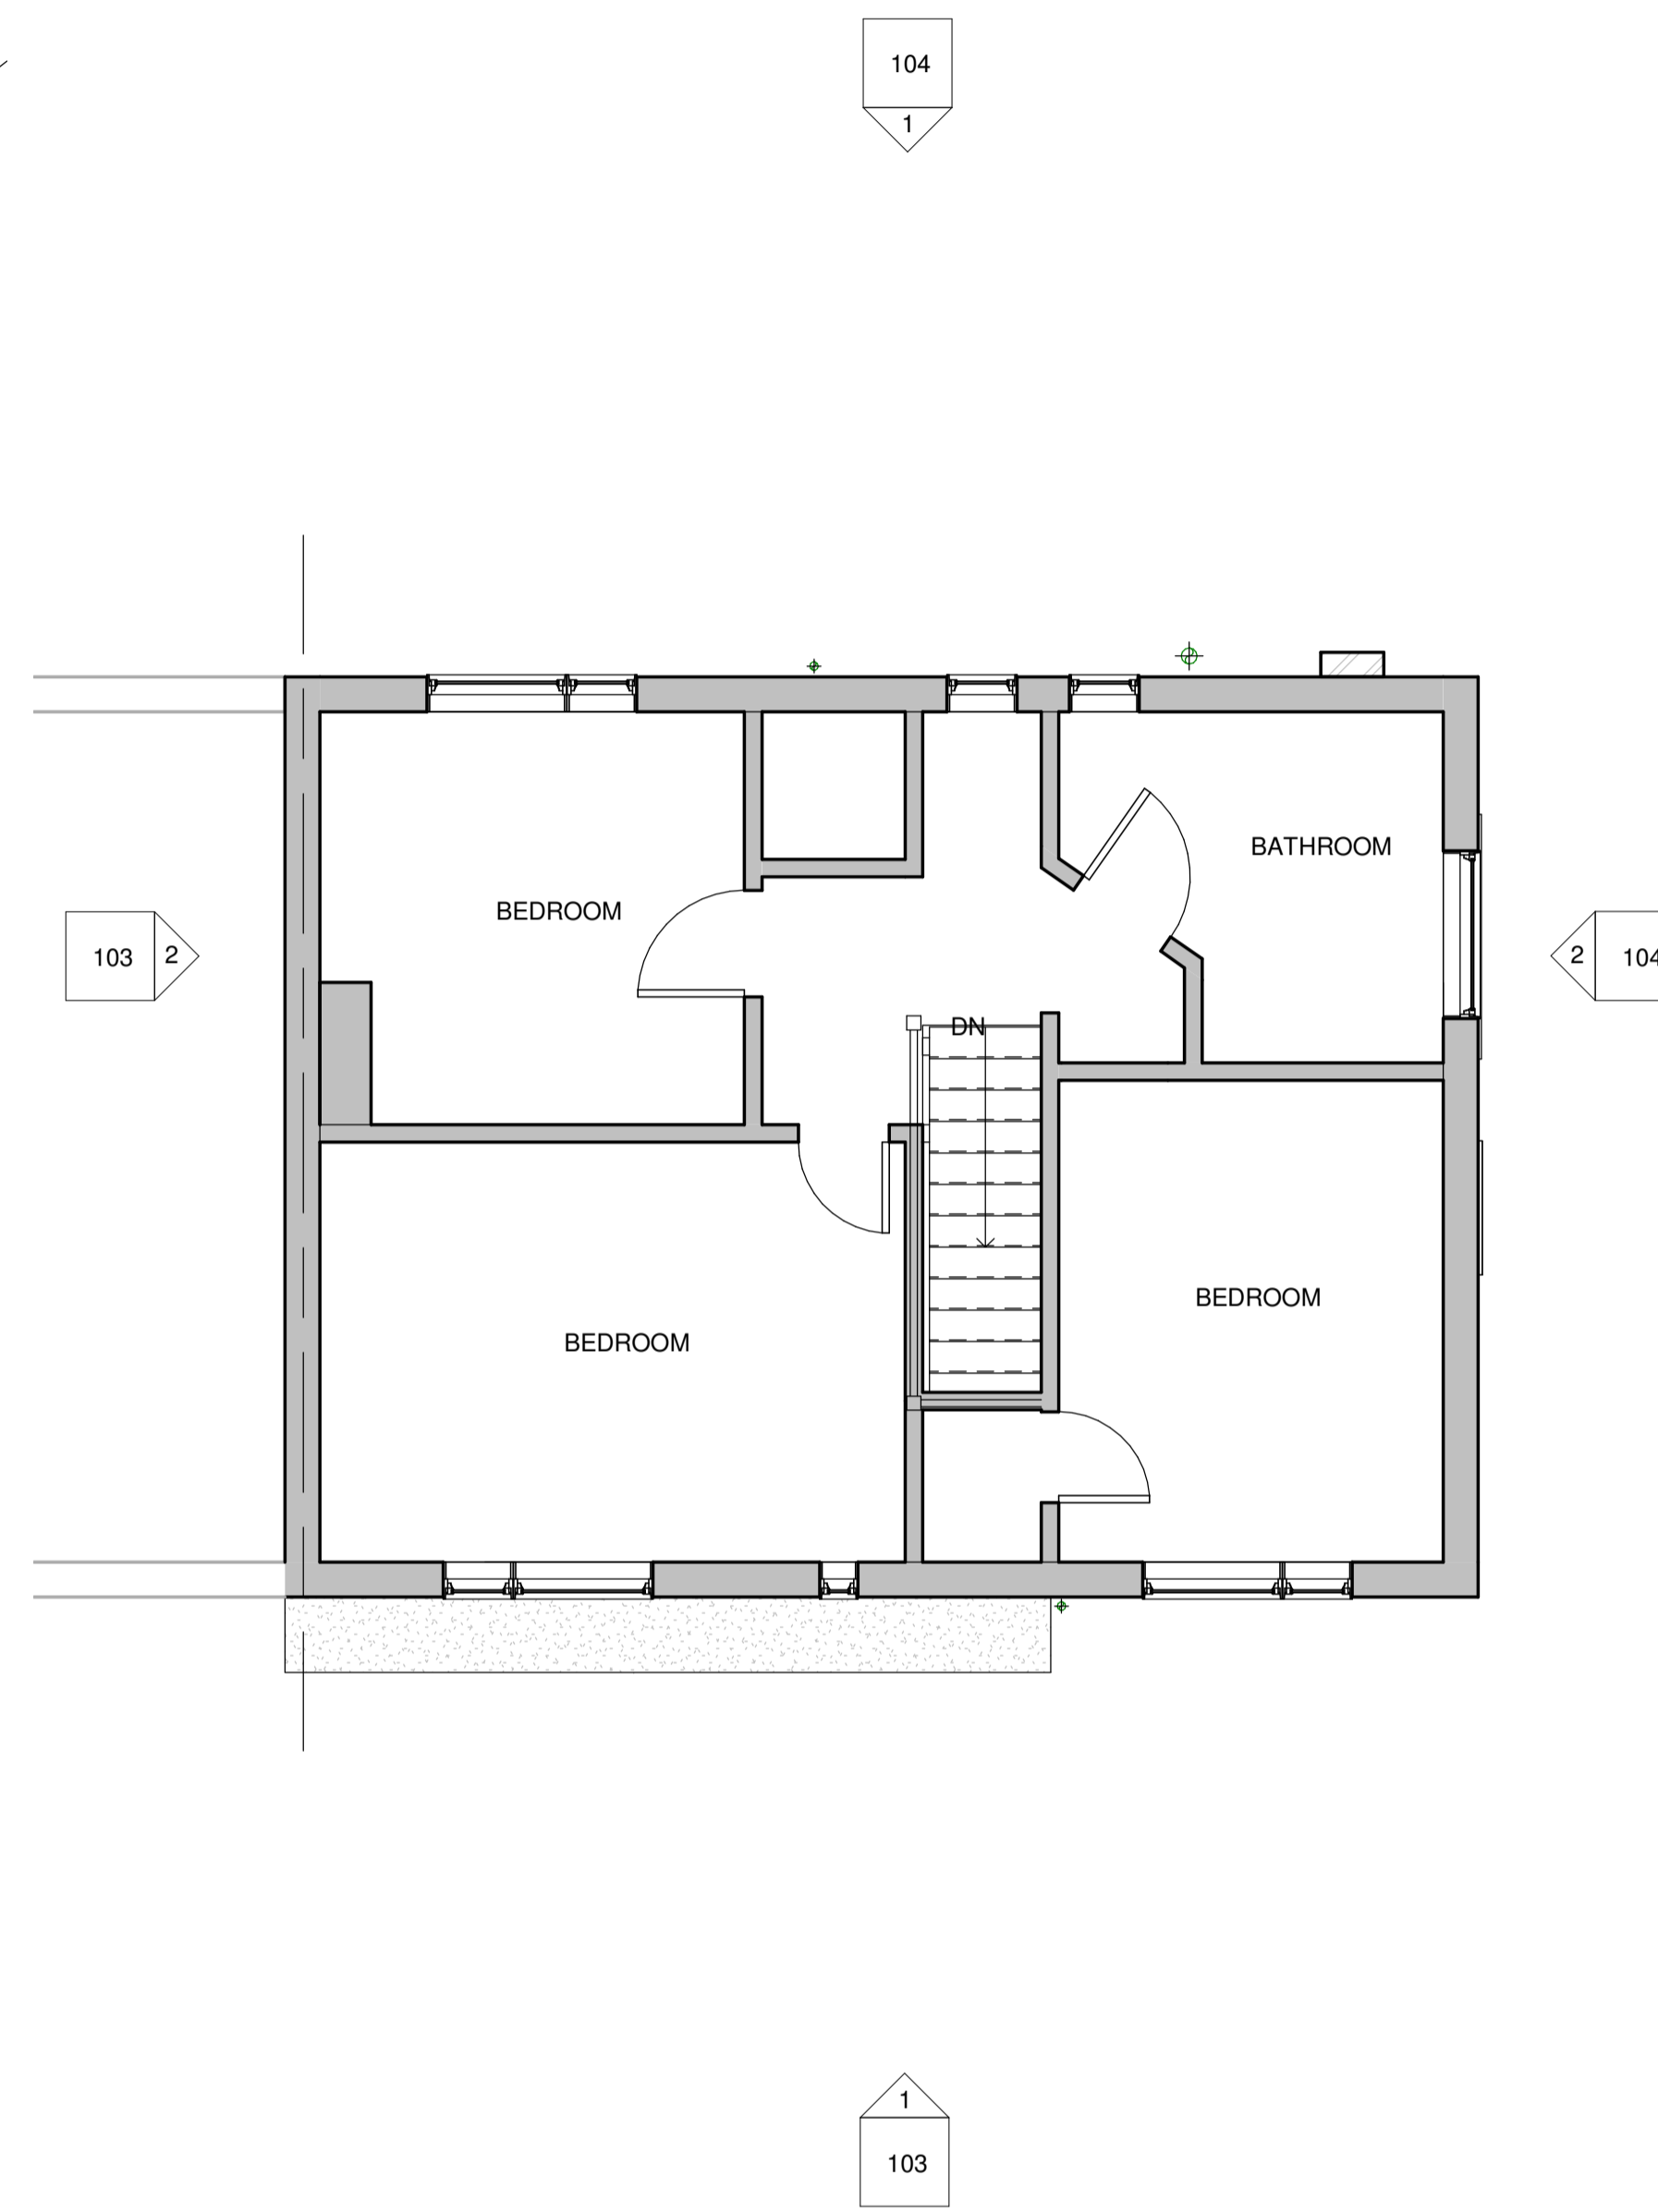

**2** EXISTING FIRST FLOOR  
1 : 50

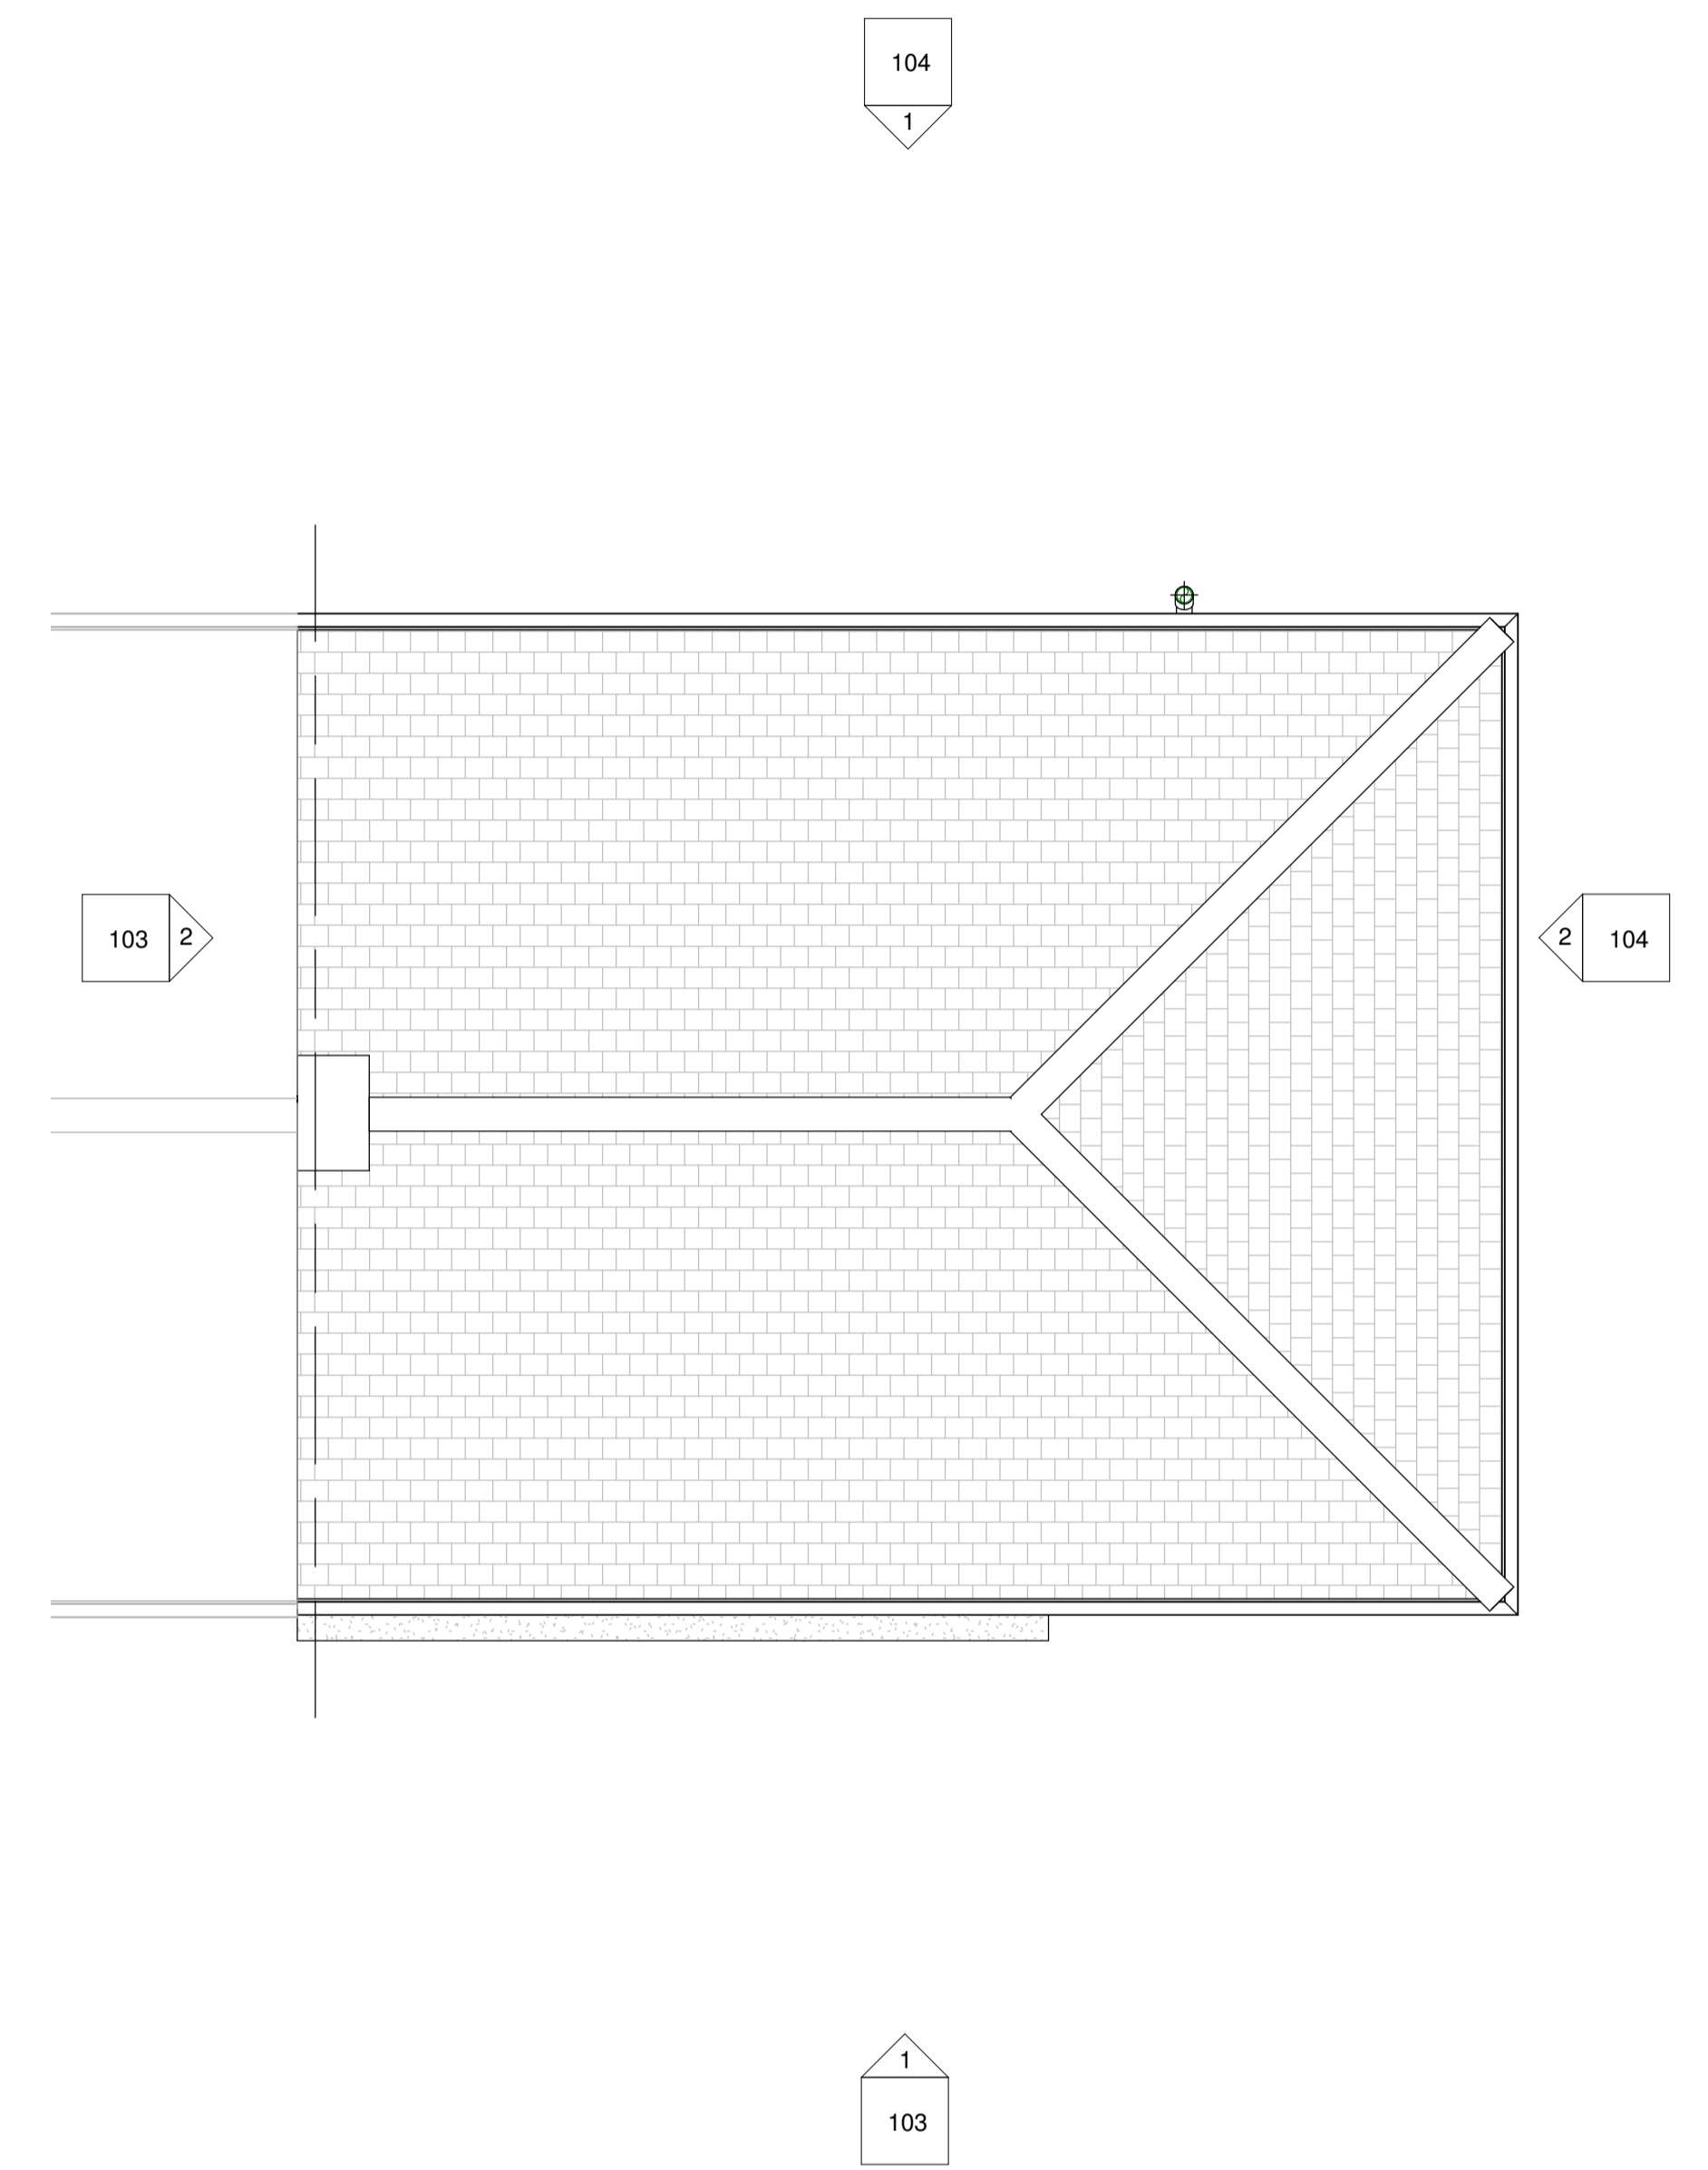

**3** EXISTING ROOF  
1 : 50

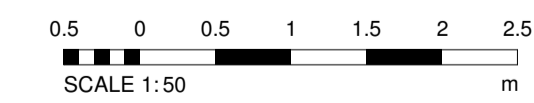

**PROPOSED DETAILS OF**  
**PROPOSED PART DOUBLE PART SINGLE STOREY**  
**REAR AND SINGLE STOREY FRONT EXTENSION**  
**PLANS - SHEET 1 OF 9**

Job Title: <b>79 STANSTED CRESCENT, SIDCUP, KENT, DA5 3HZ</b>				
Client: <b>MR. V. KYPRIANOU</b>				
Drawn: <b>AW</b>	Date: <b>MAR 24</b>	Scale: <b>1 : 50</b>	C.I checked:	CAD filename: <b>VK</b>
Job No.: <b>P</b>	Dwg No.: <b>100</b>	Status/Revision: -		