


1 EXISTING FRONT VIEW 1

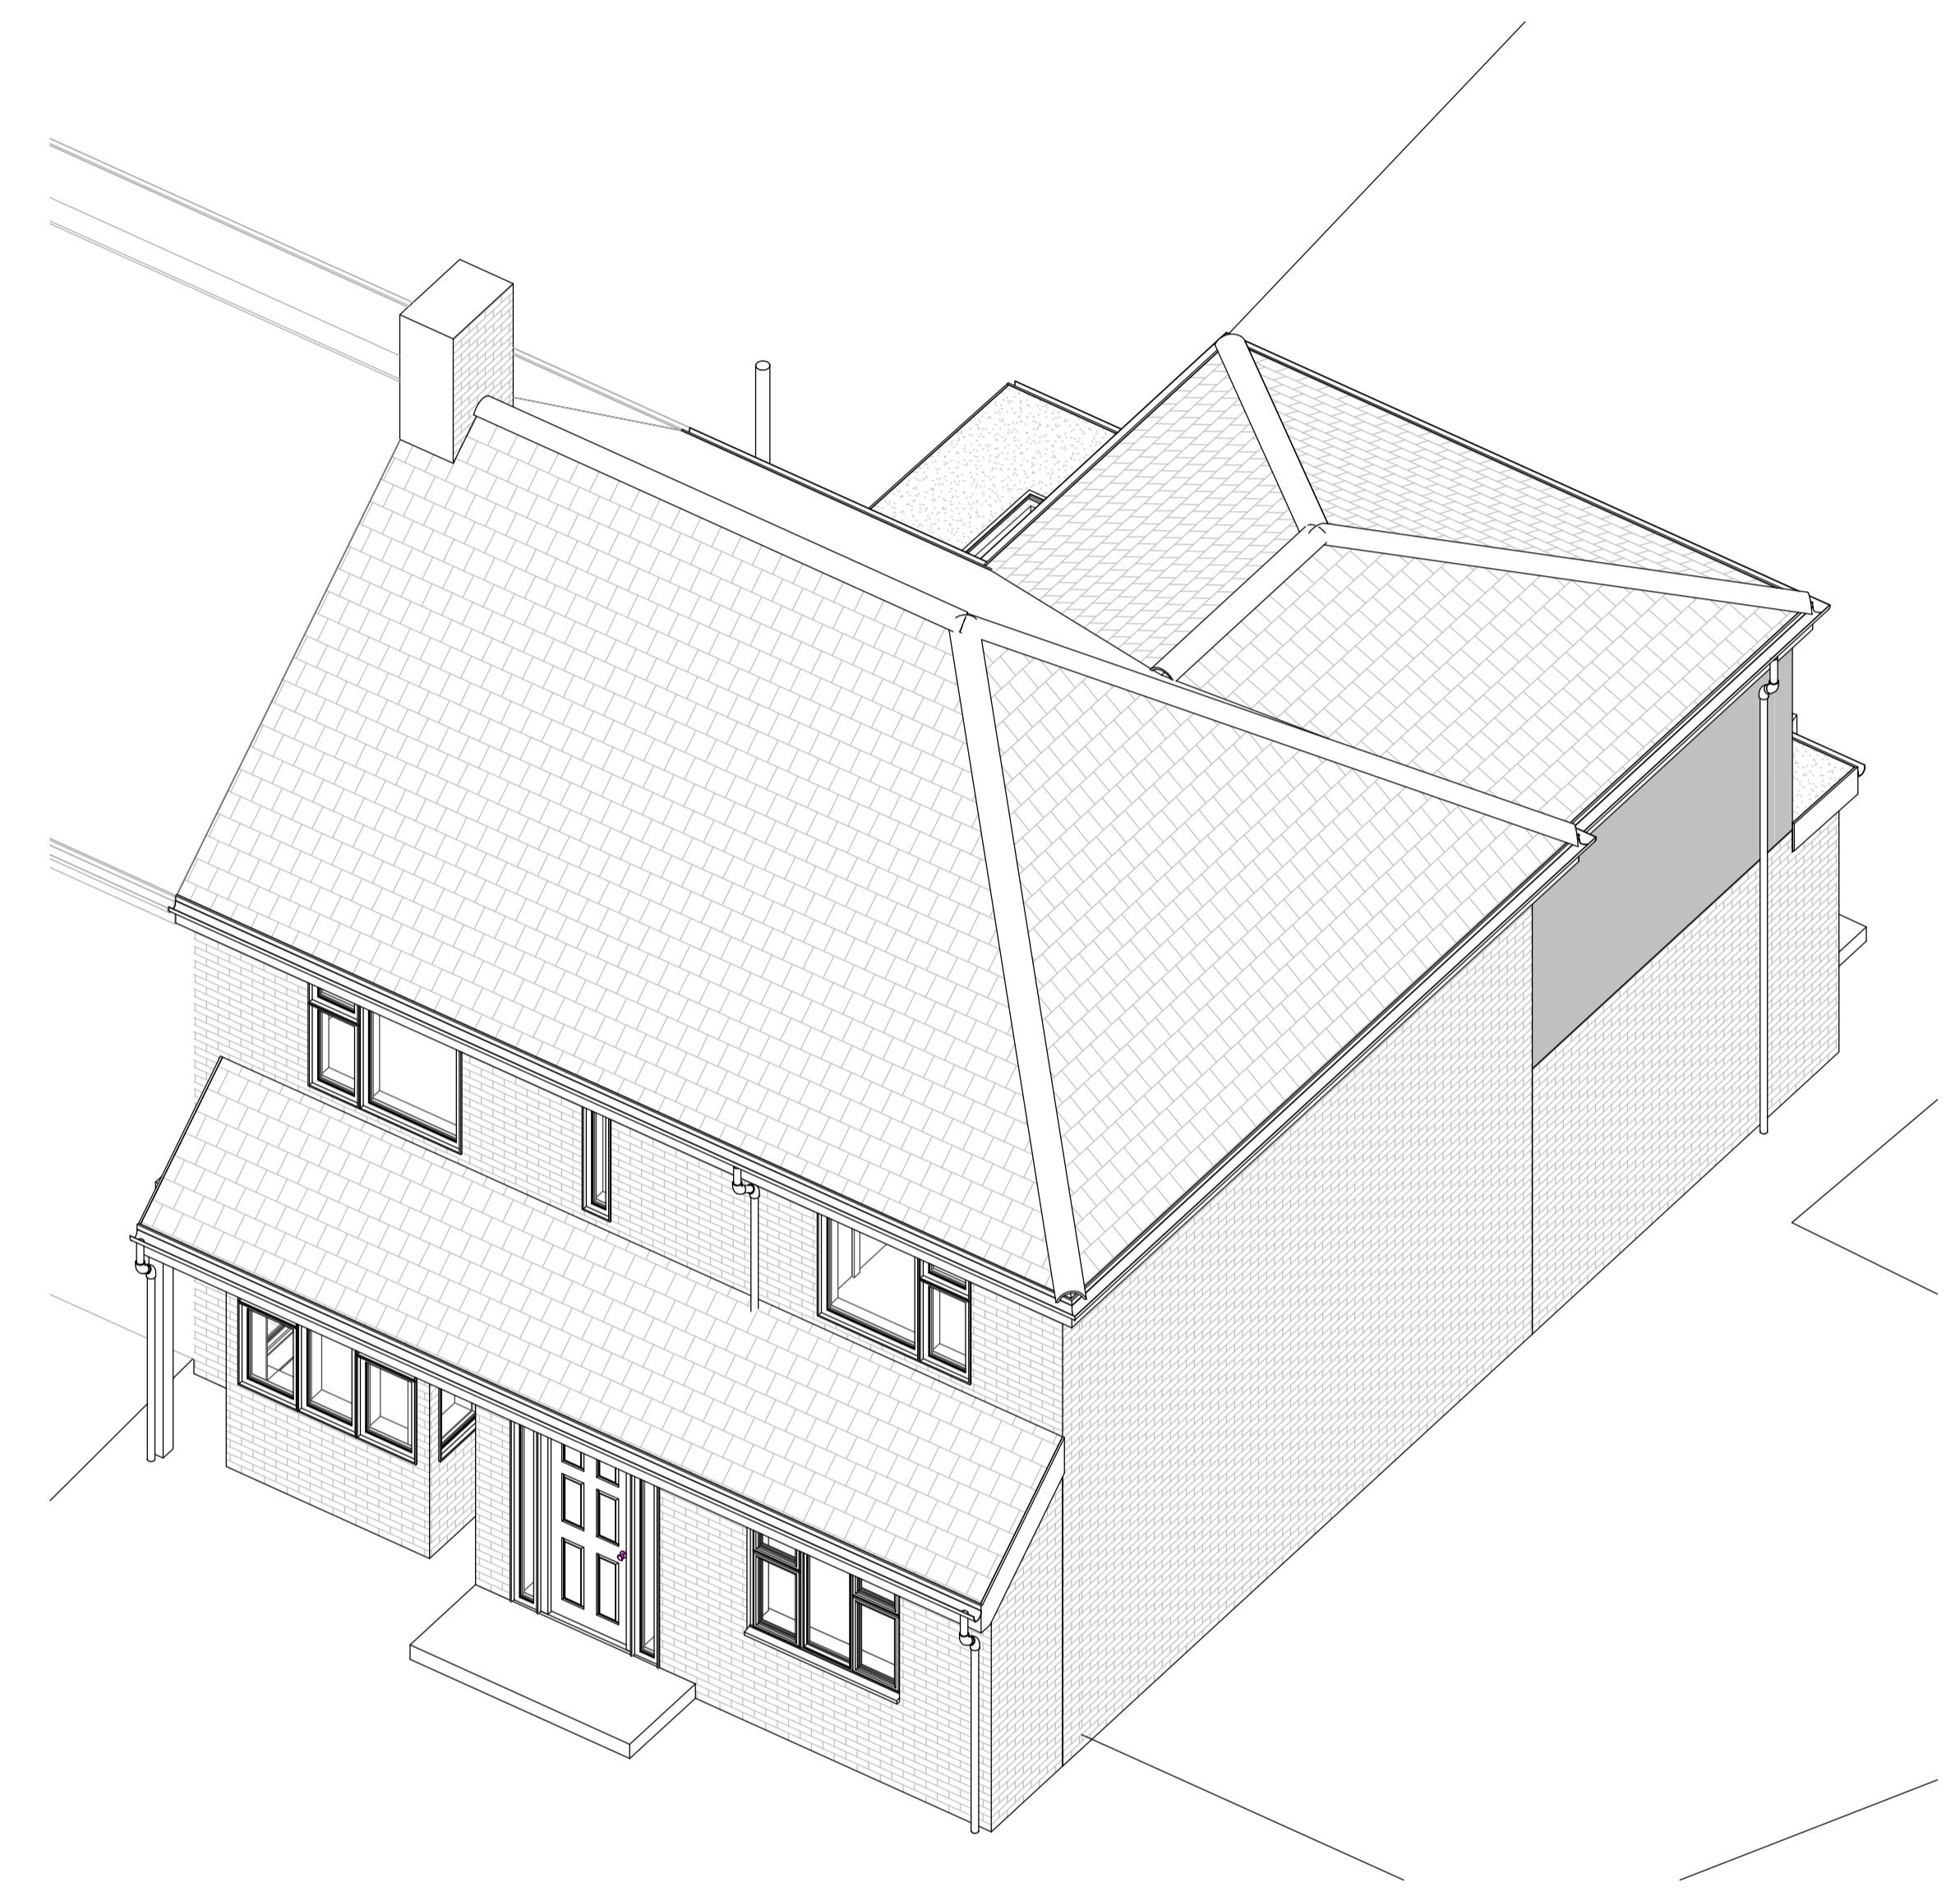

2 PROPOSED FRONT VIEW 1

PROPOSED DETAILS OF
 PROPOSED PART DOUBLE PART SINGLE STOREY
 REAR AND SINGLE STOREY FRONT EXTENSION
 3D VIEWS - SHEET 6 OF 9

Job Title 79 STANSTED CRESCENT, SIDCUP, KENT, DA5 3HZ				
Client MR. V. KYPRIANOU				
Drawn AW	Date MAR 24	Scale NTS	C.I. checked	CAD filename VK
Job No. P	Drwg. No. 105	Status/Revision -		