


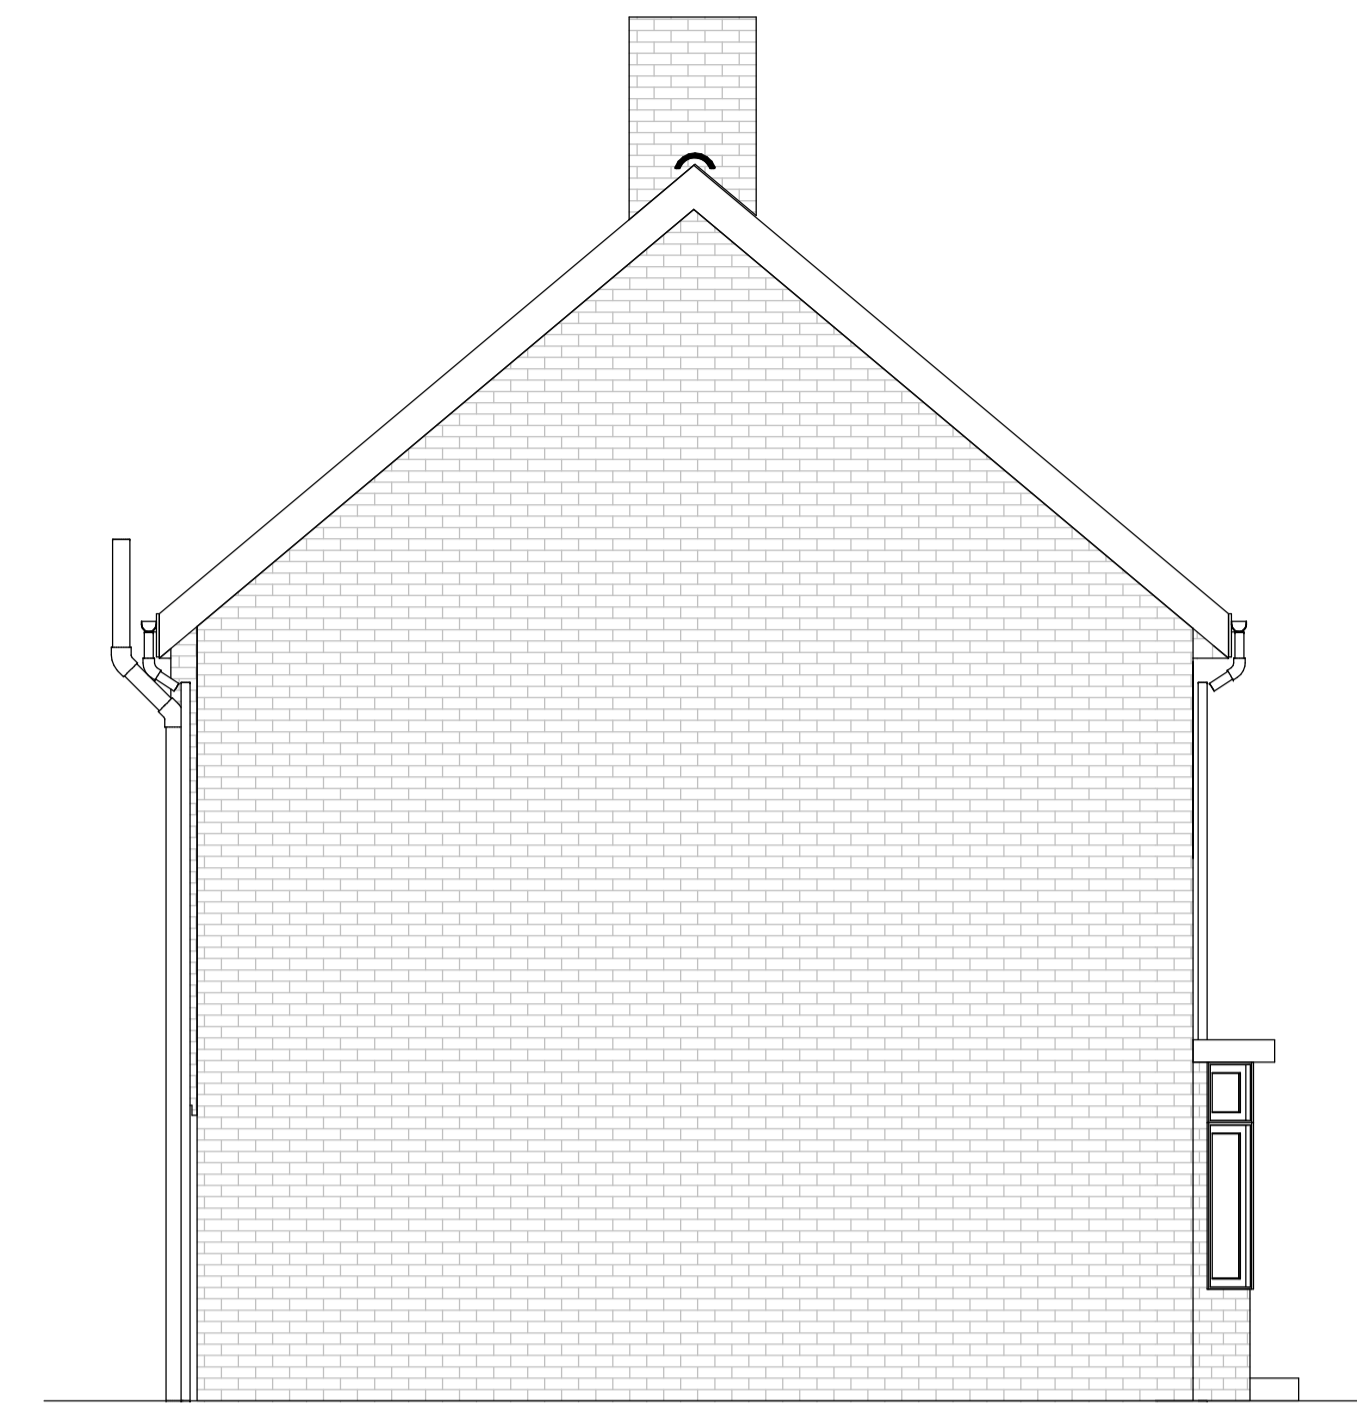


1 EXISTING ELEVATION A
1:50




2 EXISTING ELEVATION B
1:50



3 PROPOSED ELEVATION A
1:50

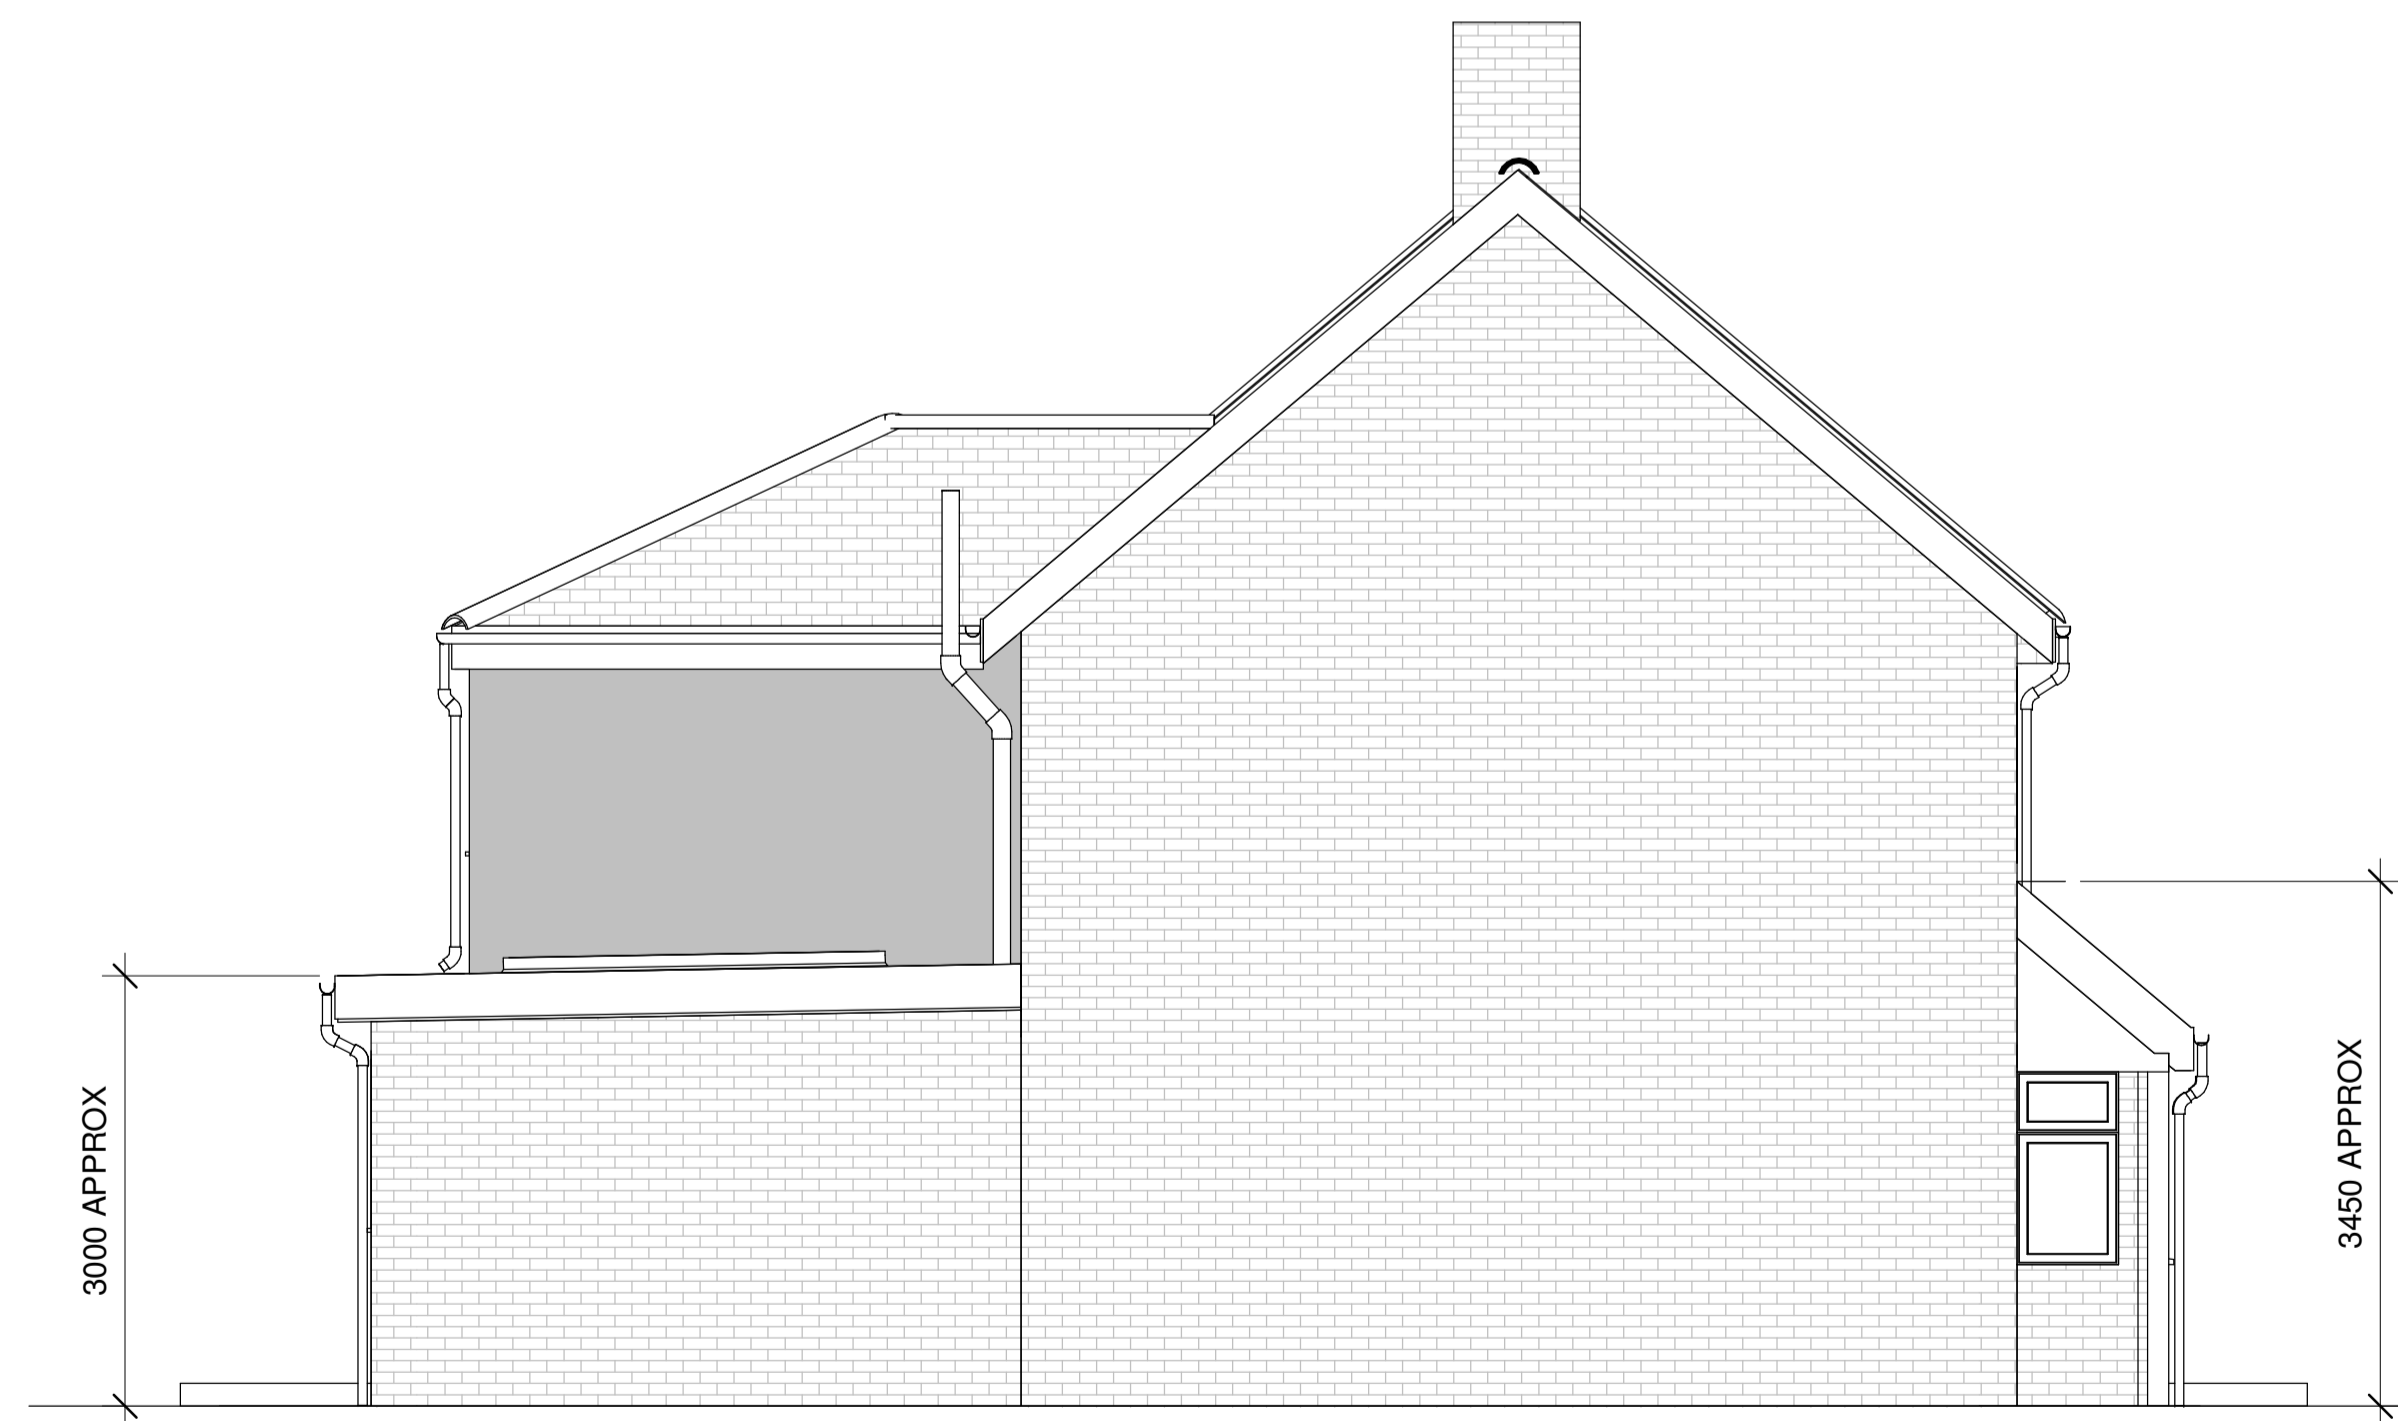

4 PROPOSED ELEVATION B
1:50

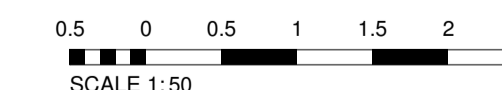

PROPOSED DETAILS OF
PROPOSED PART DOUBLE PART SINGLE STOREY
REAR AND SINGLE STOREY FRONT EXTENSION
ELEVATIONS - SHEET 4 OF 9

Job Title: 79 STANSTED CRESCENT, SIDCUP, KENT, DA5 3HZ				
Client: MR. V. KYPRIANOU				
Drawn: AW	Date: MAR 24	Scale: 1:50	C.I. checked:	CAD filename: VK
Job No.: P	Drwg. No.: 103	Status/Revision: -		