


1 EXISTING REAR VIEW 2

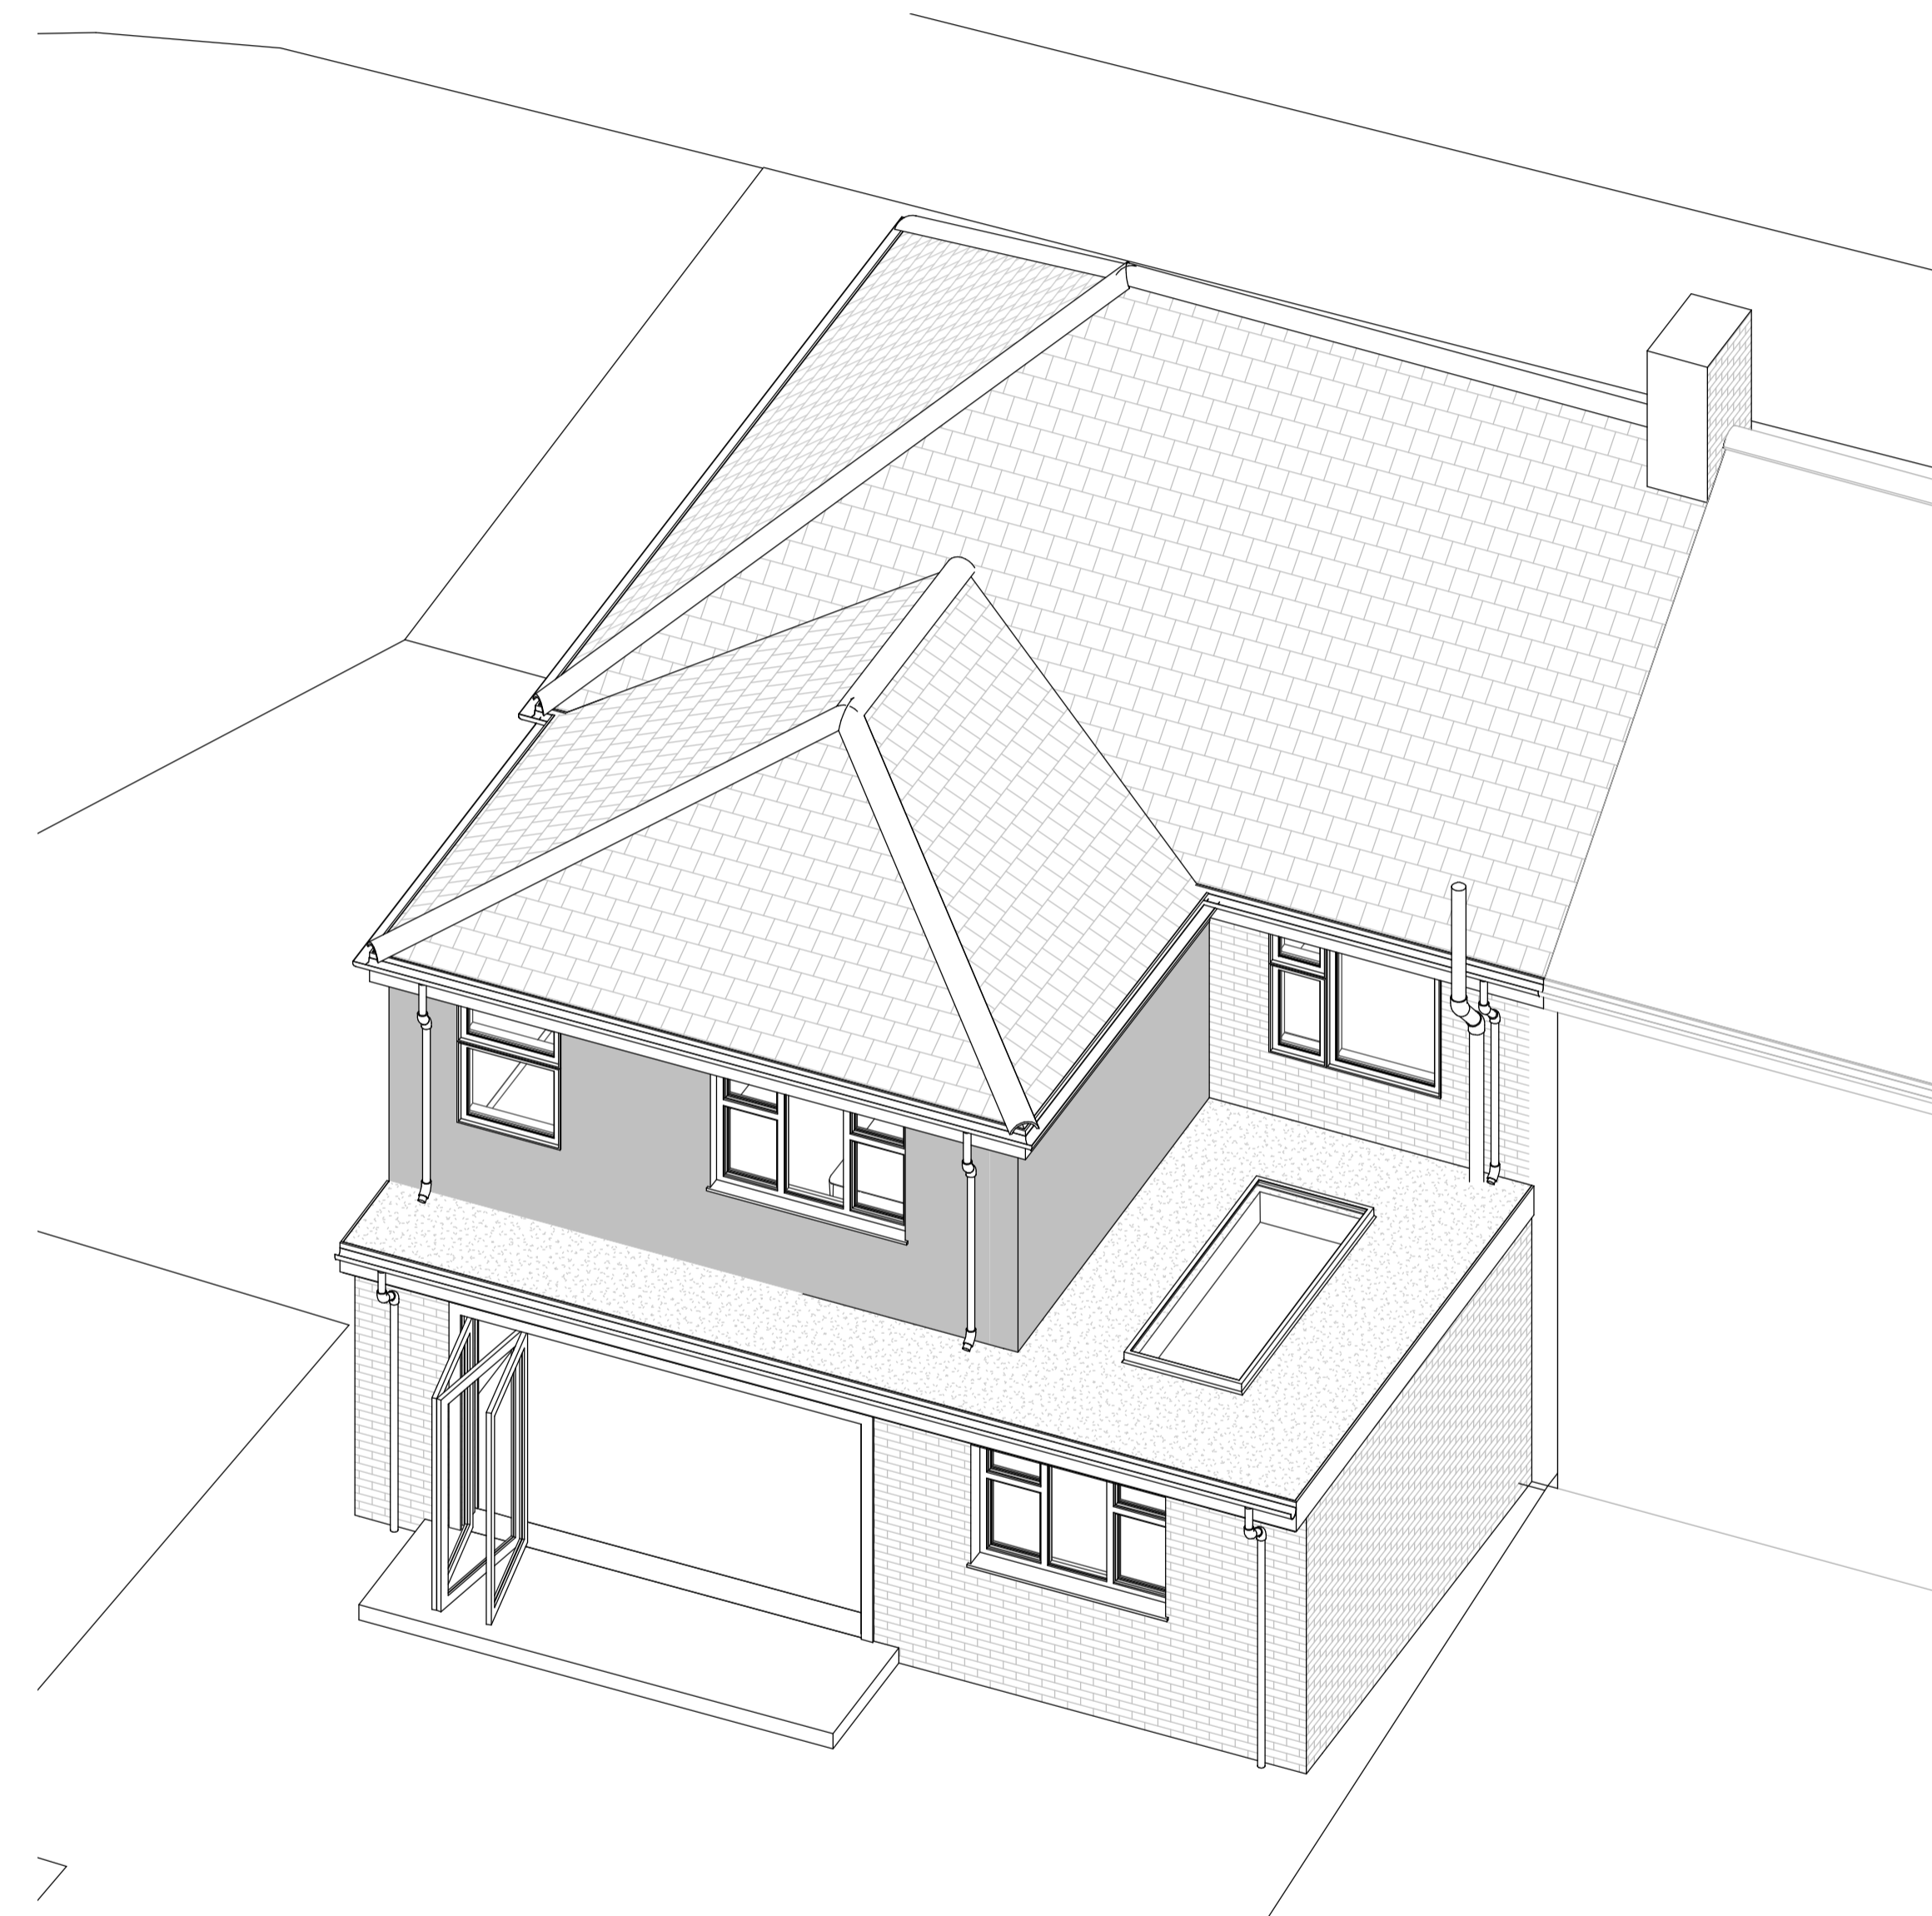

2 PROPOSED REAR VIEW 2

**PROPOSED DETAILS OF**  
 PROPOSED PART DOUBLE PART SINGLE STOREY  
 REAR AND SINGLE STOREY FRONT EXTENSION  
 3D VIEWS - SHEET 8 OF 9

Job Title 79 STANSTED CRESCENT, SIDCUP, KENT, DA5 3HZ				
Client MR. V. KYPRIANOU				
Drawn AW	Date MAR 24	Scale NTS	C.I checked	CAD filename VK
Job No. P	Dwg No. 107		Status/Revision -	