


1 EXISTING REAR VIEW 1

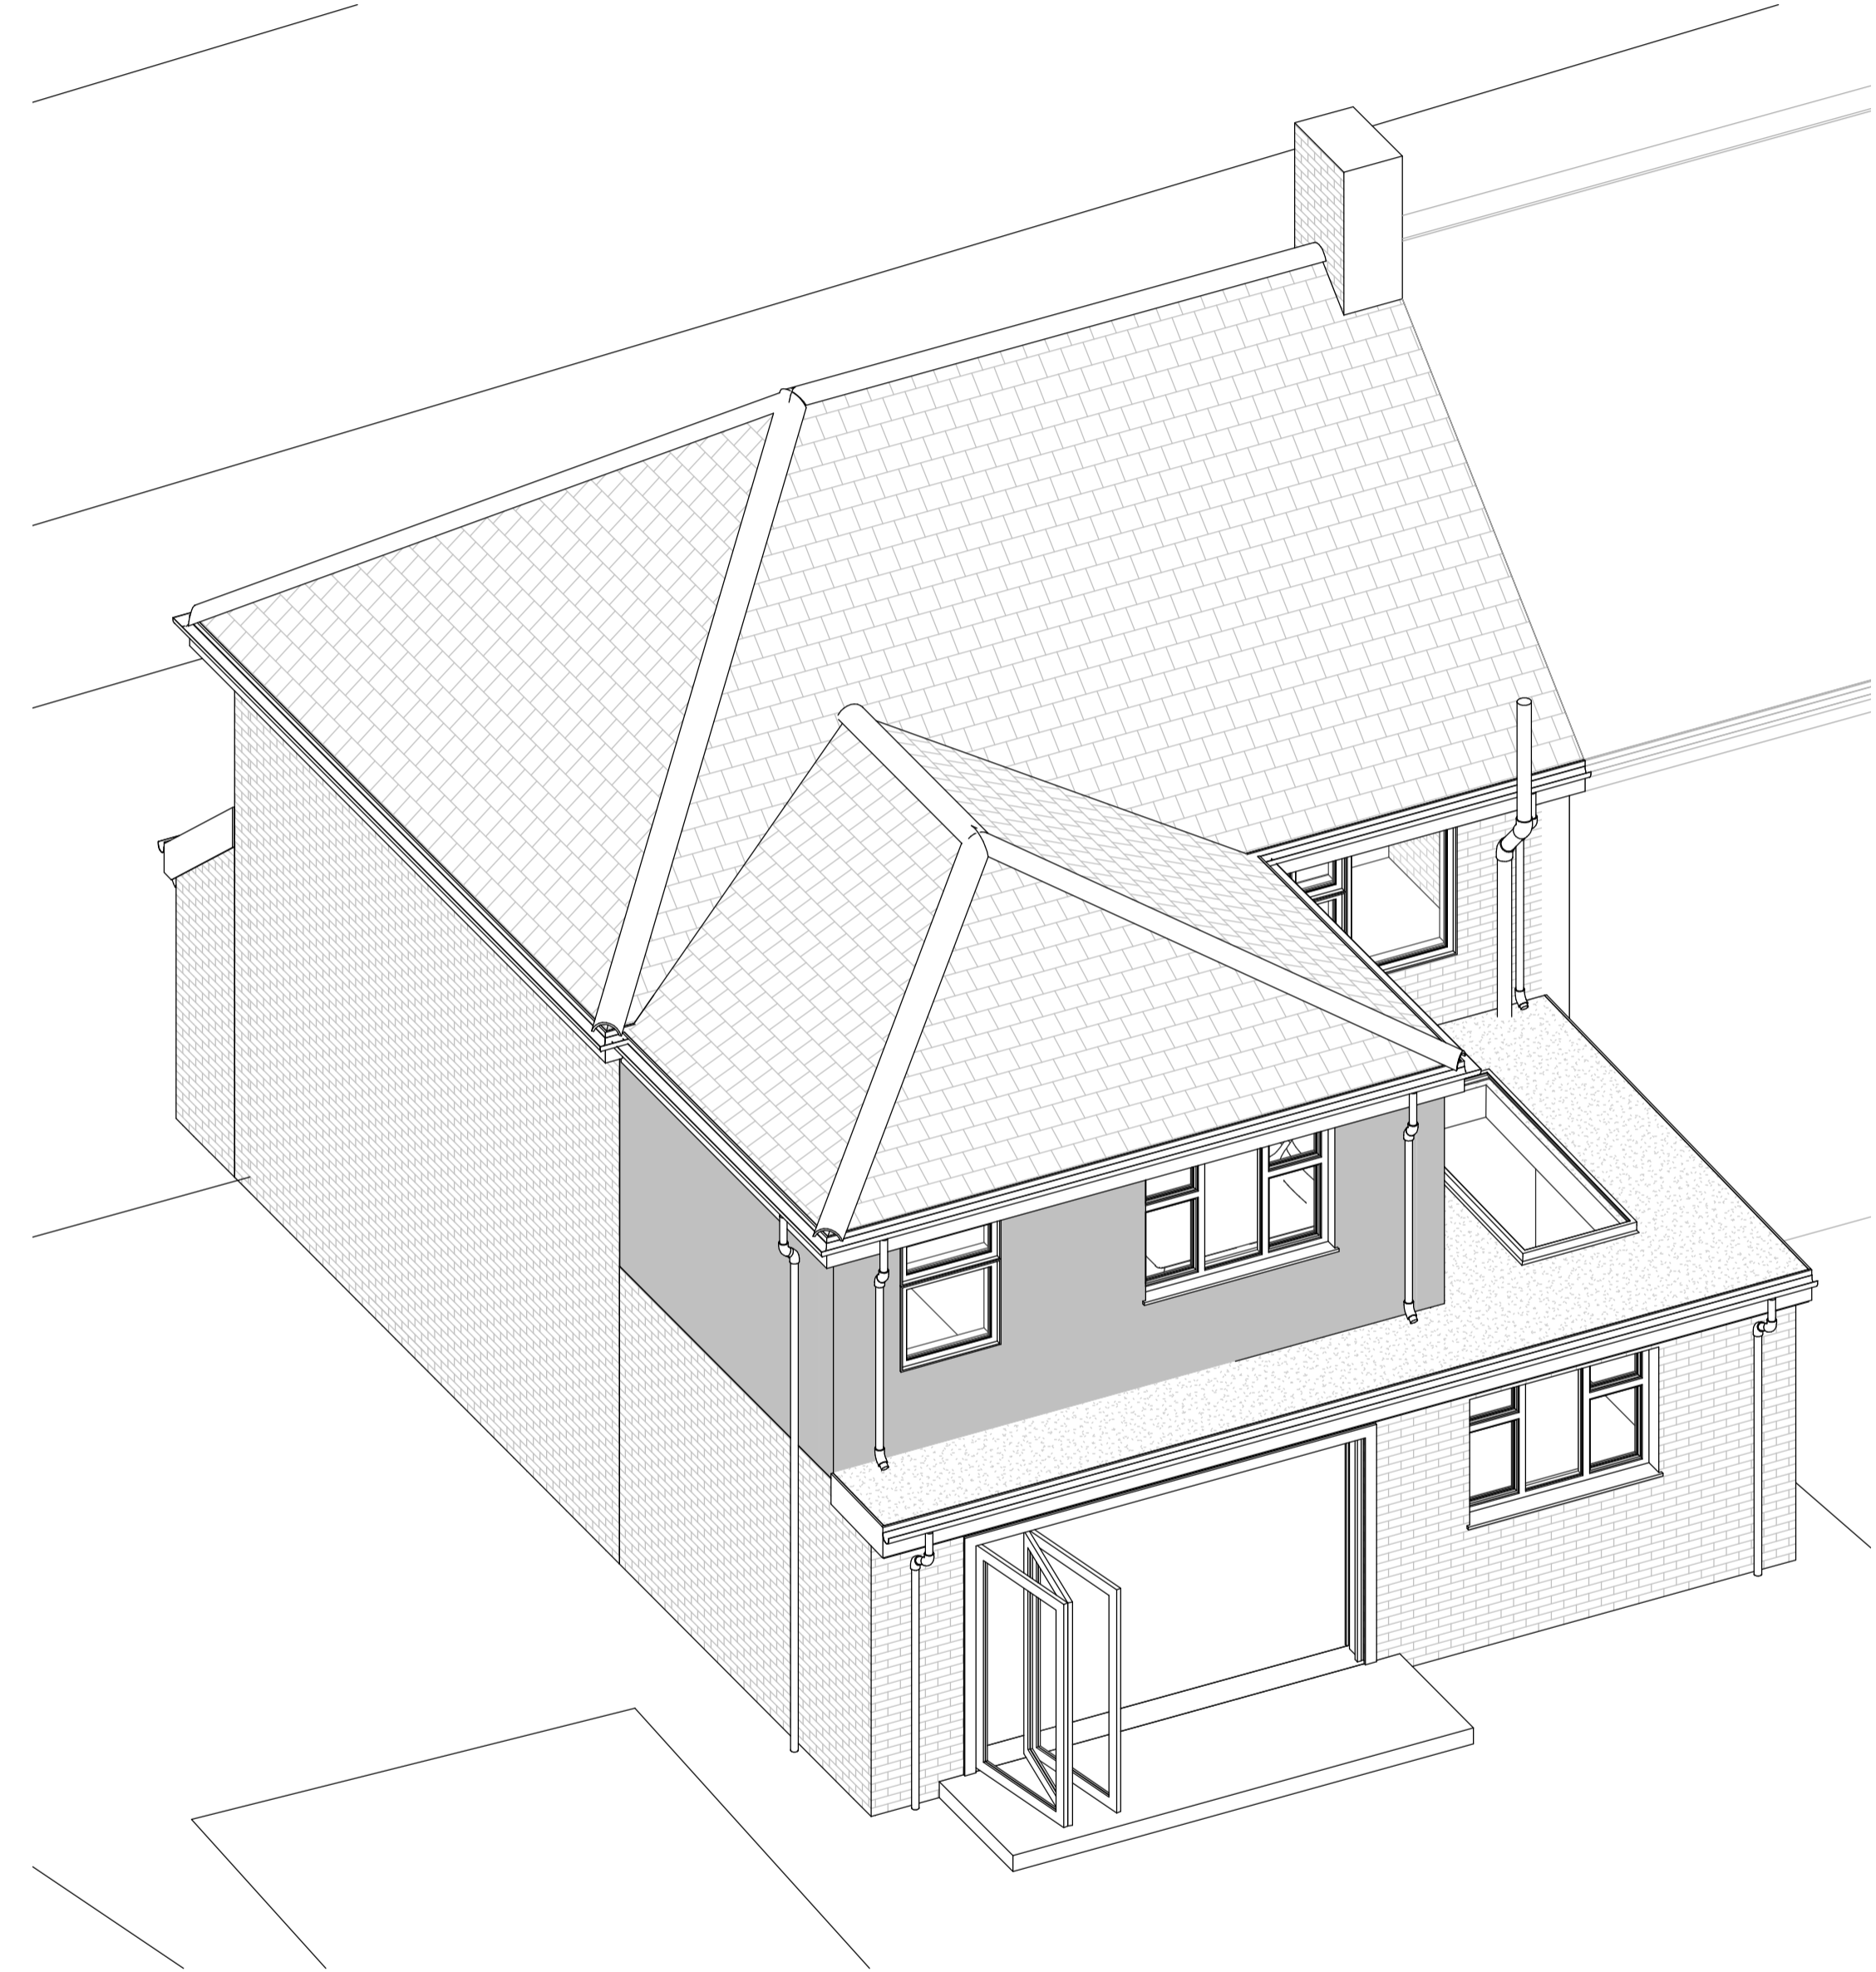

2 PROPOSED REAR VIEW 1

**PROPOSED DETAILS OF**  
**PROPOSED PART DOUBLE PART SINGLE STOREY**  
**REAR AND SINGLE STOREY FRONT EXTENSION**  
**3D VIEWS - SHEET 7 OF 9**

Job Title 79 STANSTED CRESCENT, SIDCUP, KENT, DA5 3HZ				
Client MR. V. KYPRIANOU				
Drawn AW	Date MAR 24	Scale NTS	C.I checked	CAD filename VK
Job No. P	Dwg. No. 106		Status/Revision -	