



1 EXISTING ELEVATION C
1 : 50




2 EXISTING ELEVATION D
1 : 50

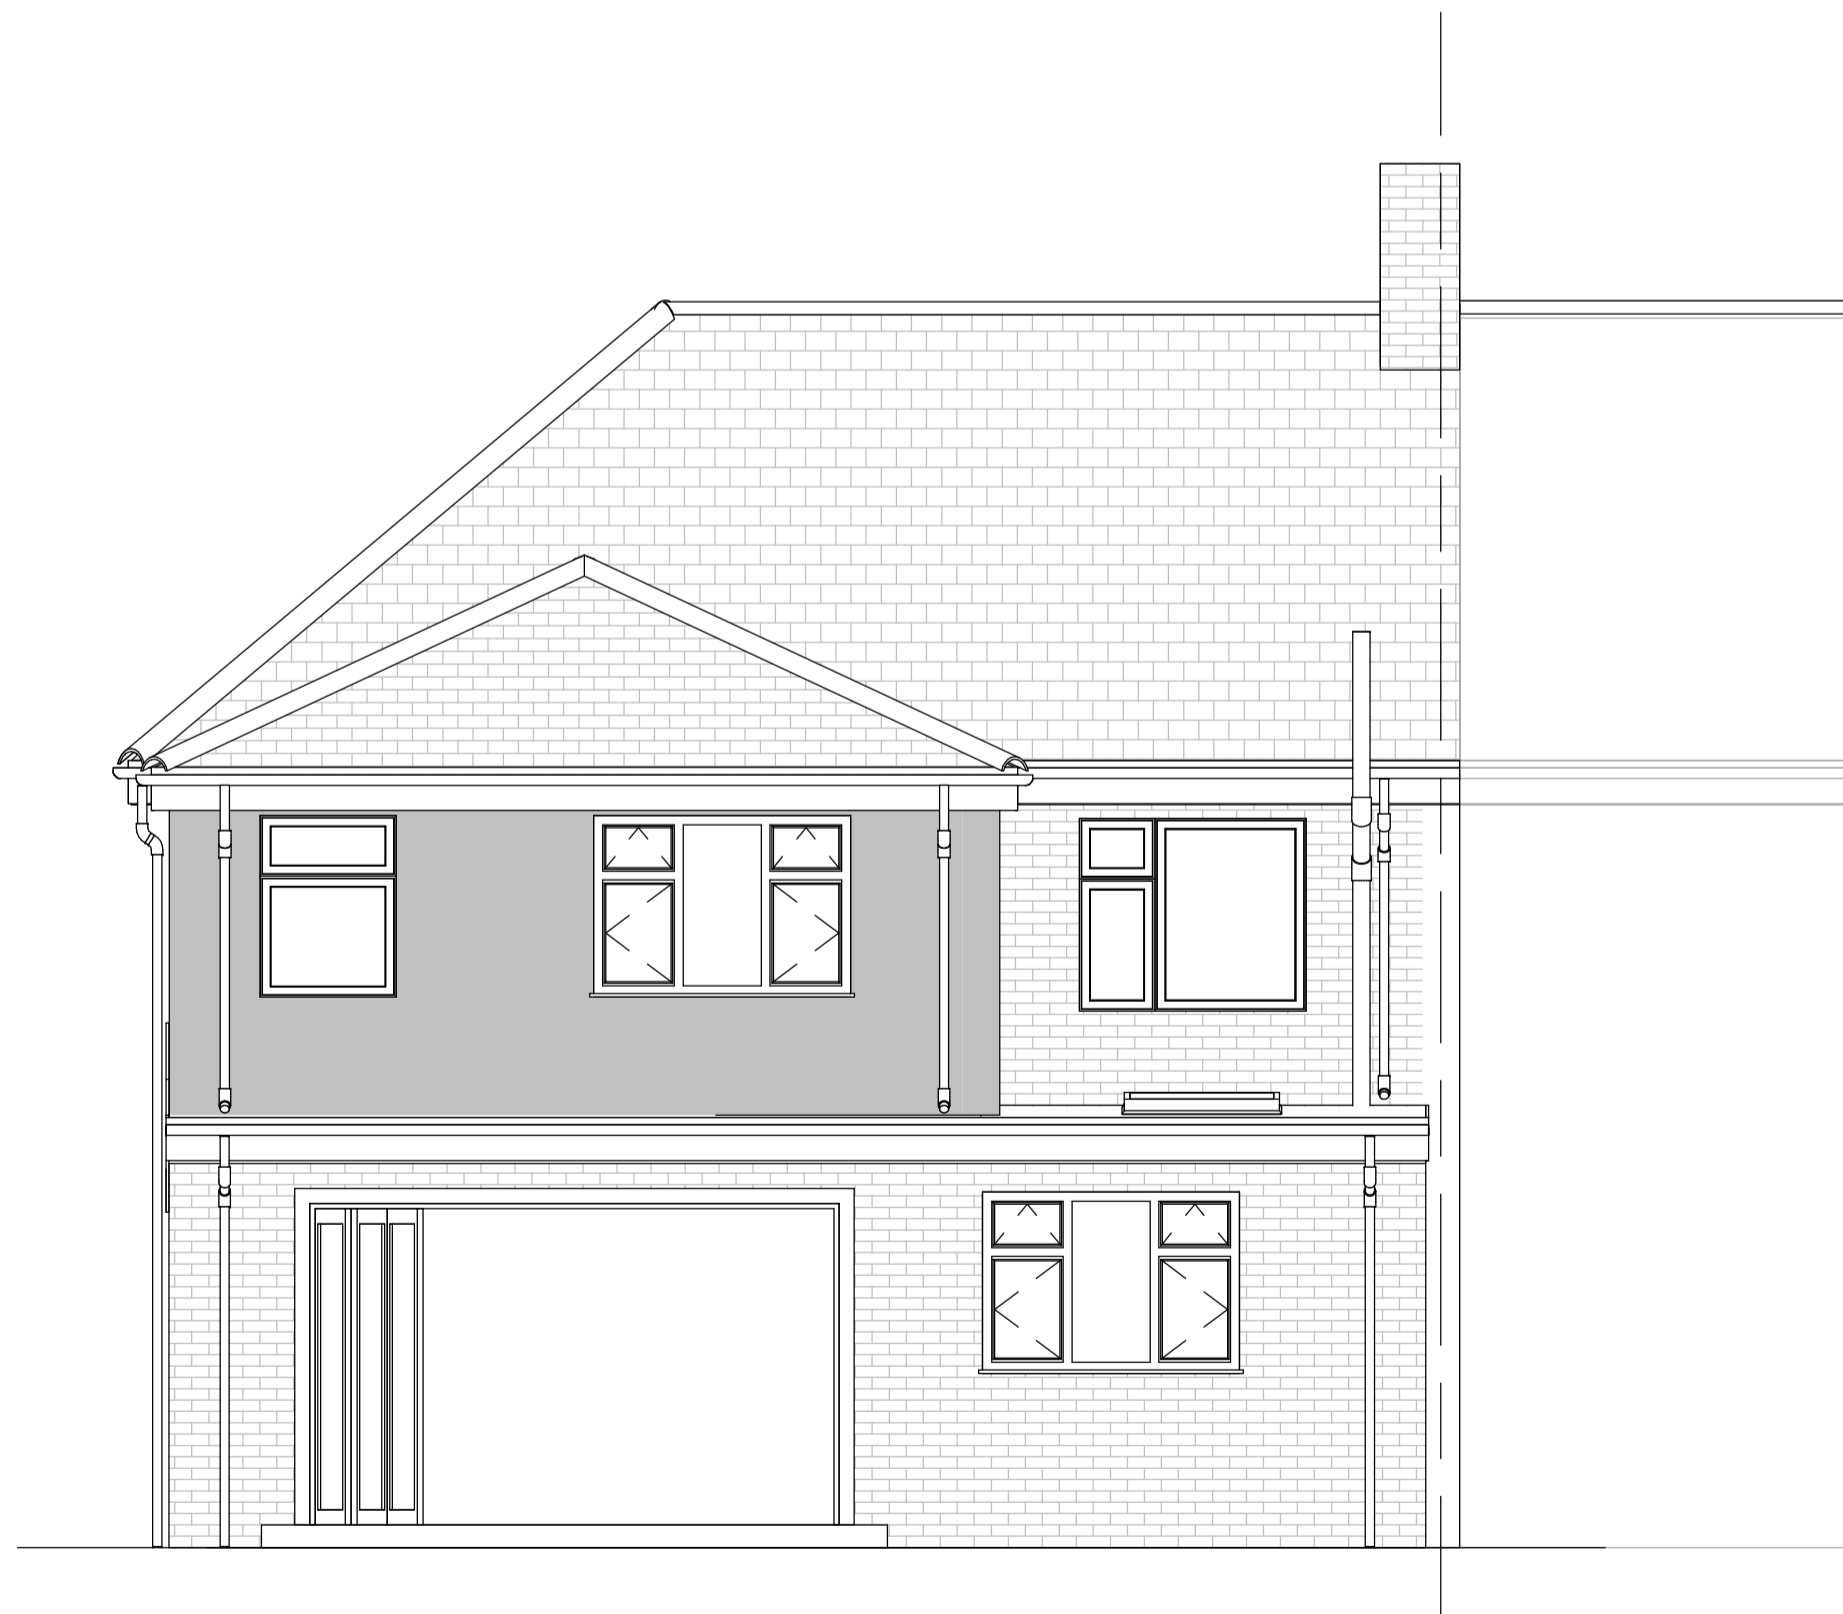

3 PROPOSED ELEVATION C
1 : 50

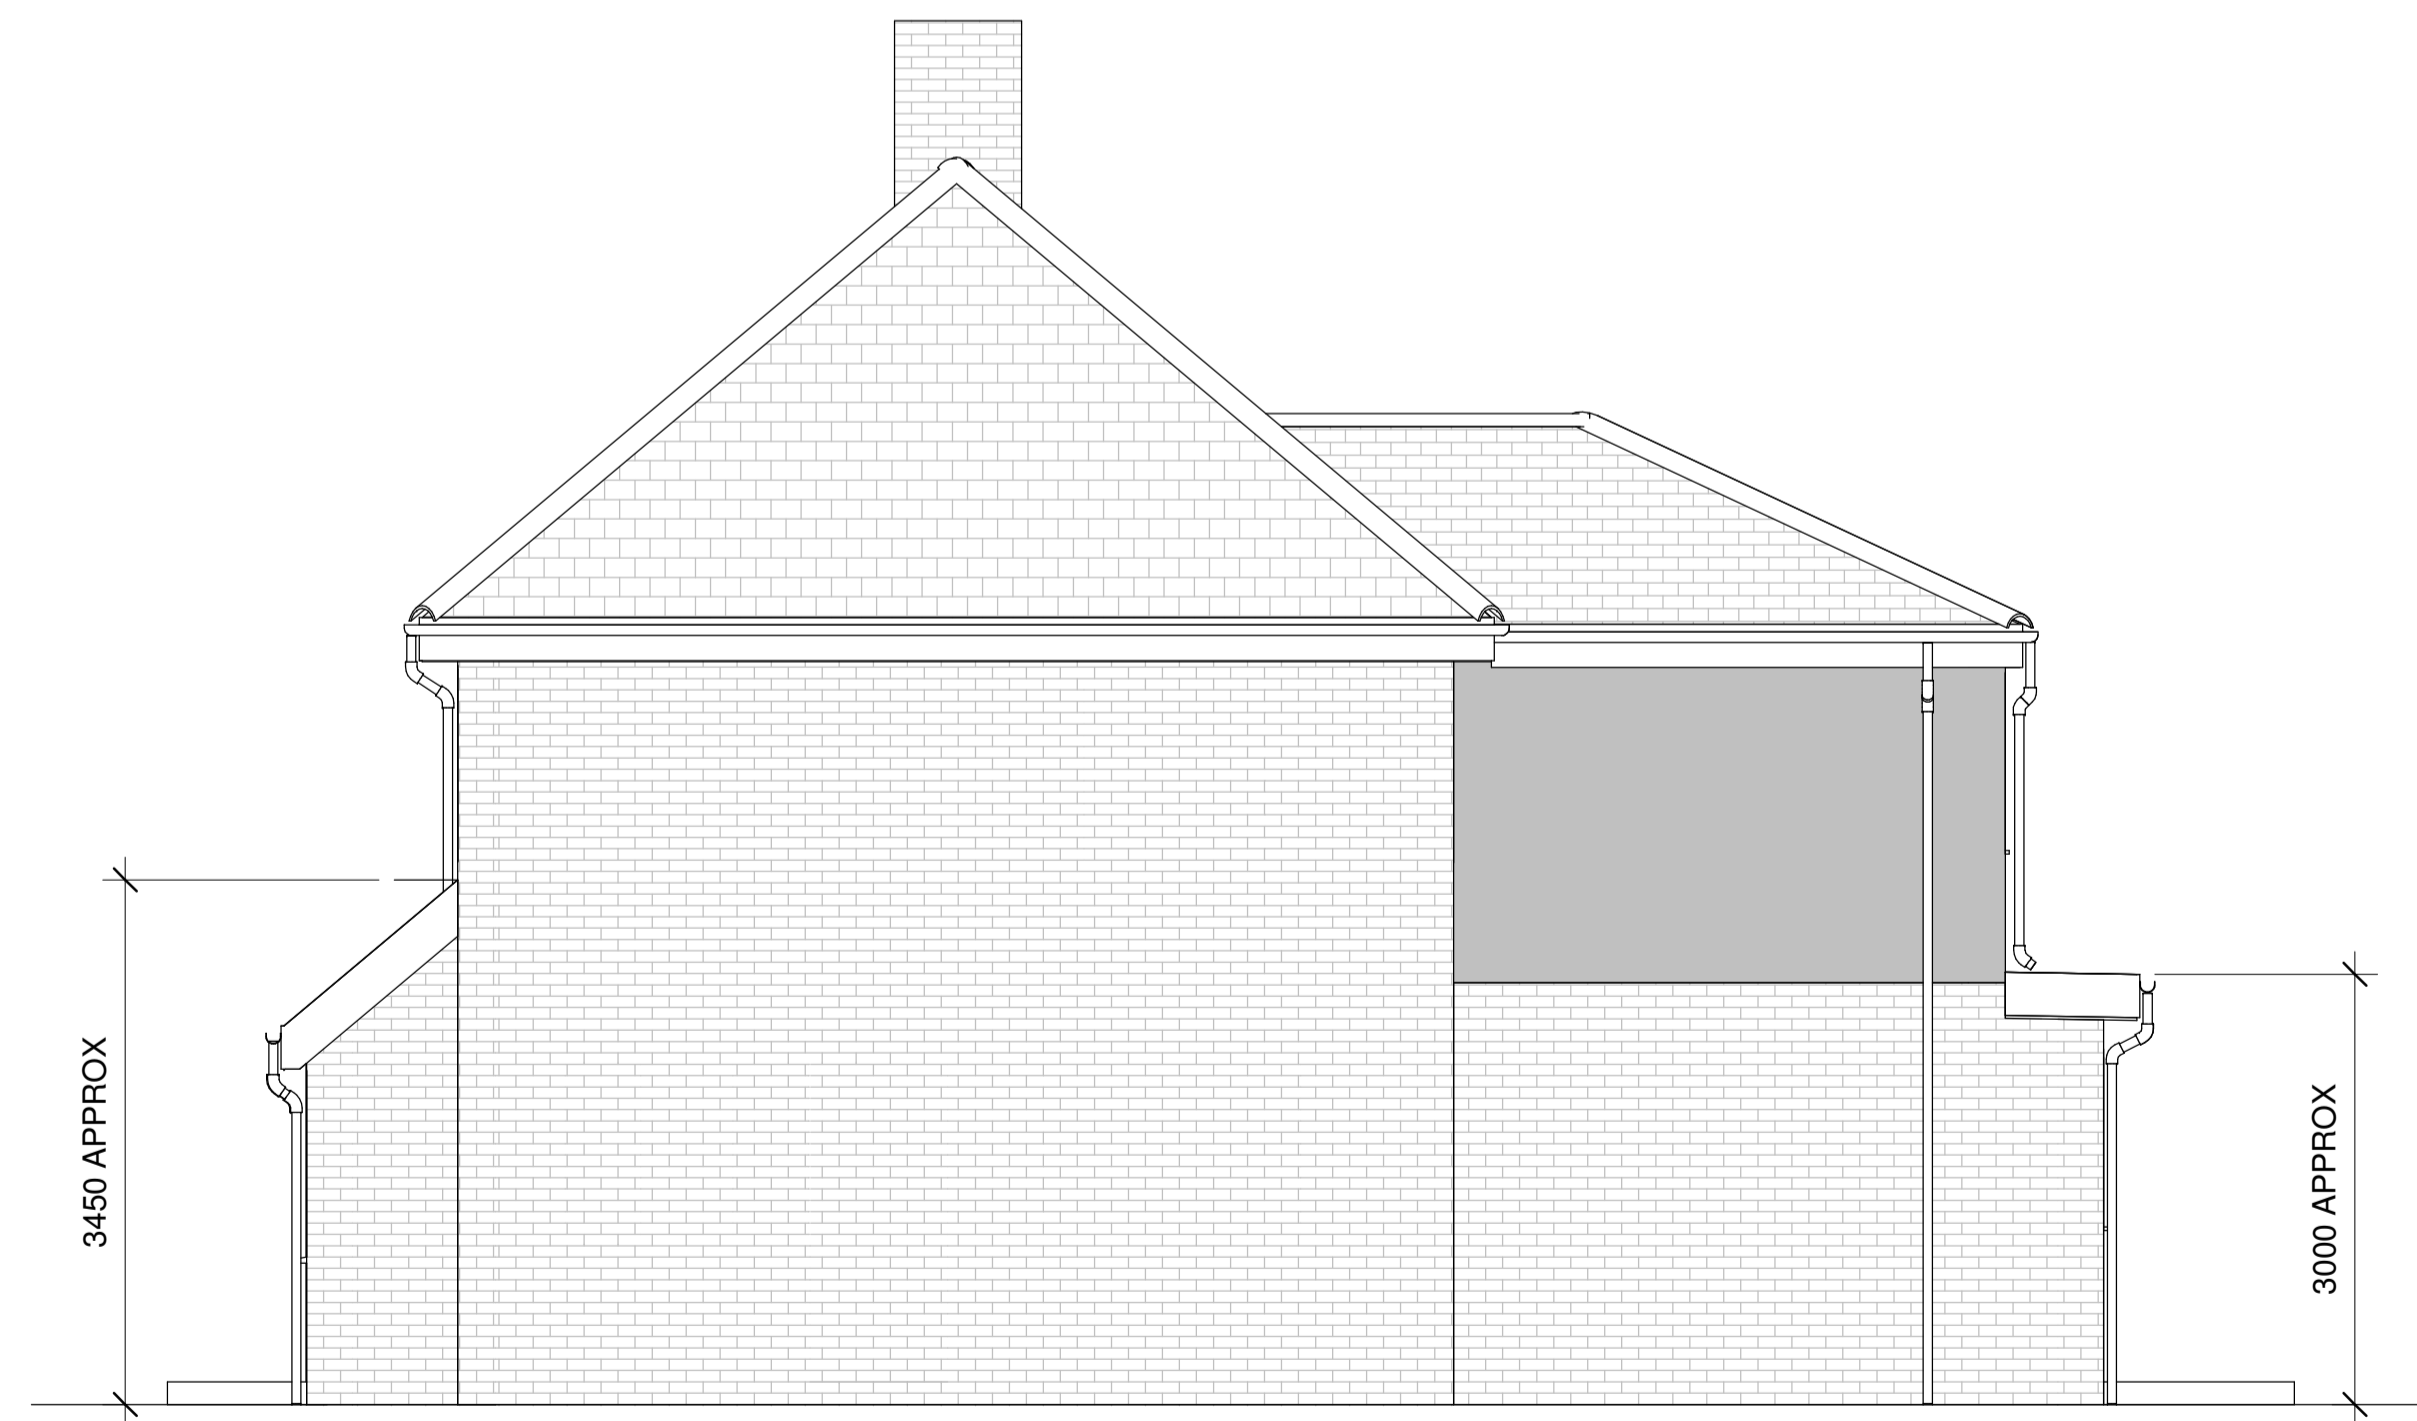

4 PROPOSED ELEVATION D
1 : 50

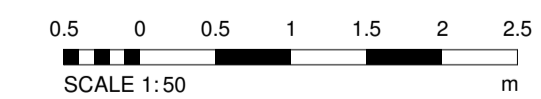

PROPOSED DETAILS OF
PROPOSED PART DOUBLE PART SINGLE STOREY
REAR AND SINGLE STOREY FRONT EXTENSION
ELEVATIONS - SHEET 5 OF 9

Job Title: 79 STANSTED CRESCENT, SIDCUP, KENT, DA5 3HZ				
Client: MR. V. KYPRIANOU				
Drawn: AW	Date: MAR 24	Scale: 1 : 50	C.I. checked:	CAD filename: VK
Job No.: P	Dwg. No.: 104	Status/Revision: -		