




Existing Ground Floor Plan
1:100

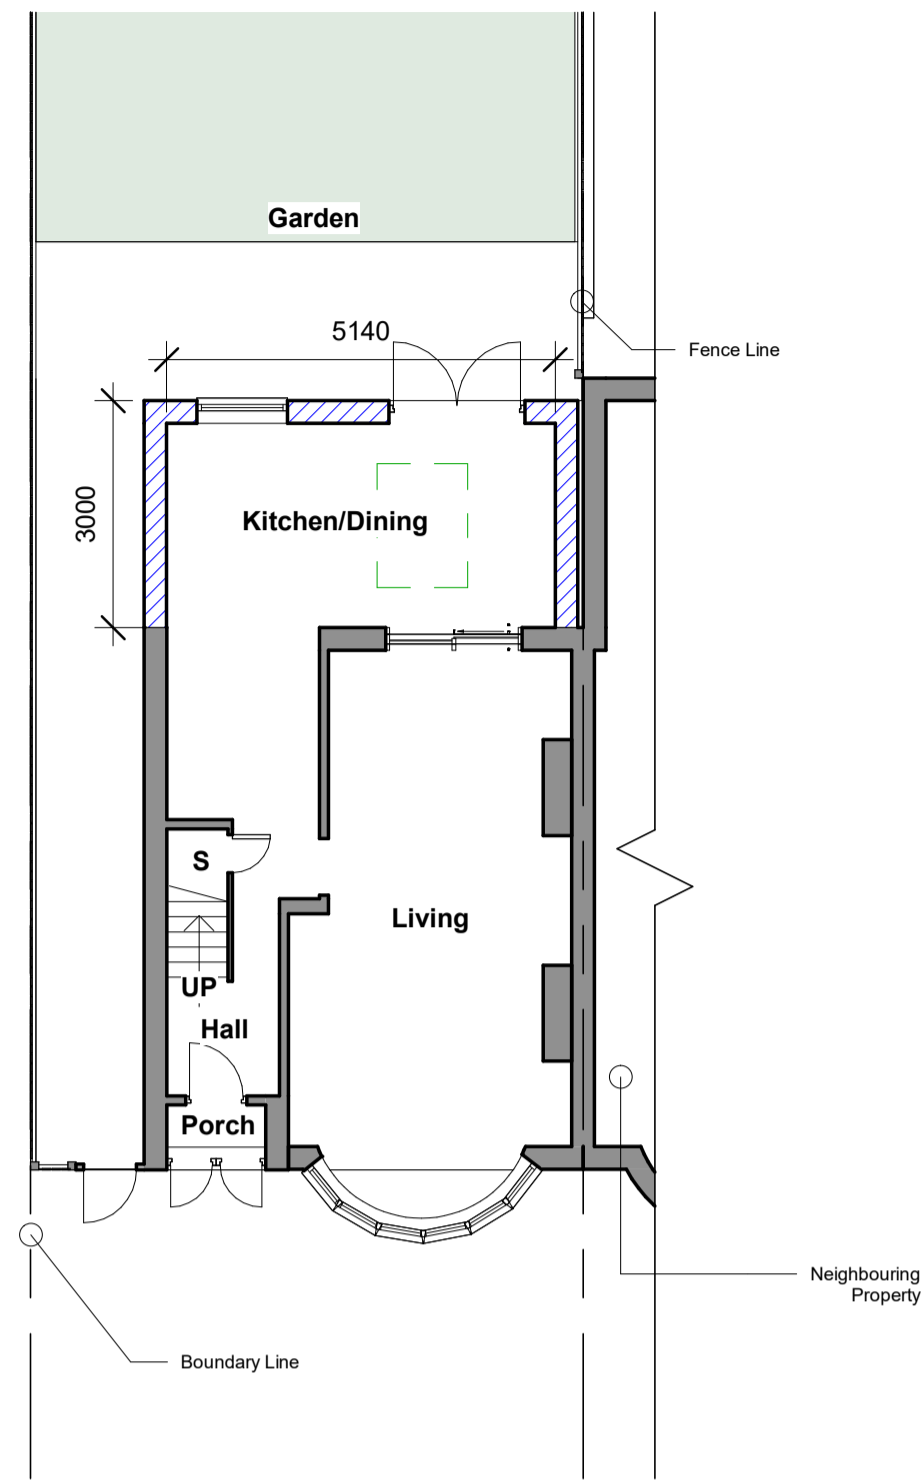


Proposed Ground Floor Plan
1:100

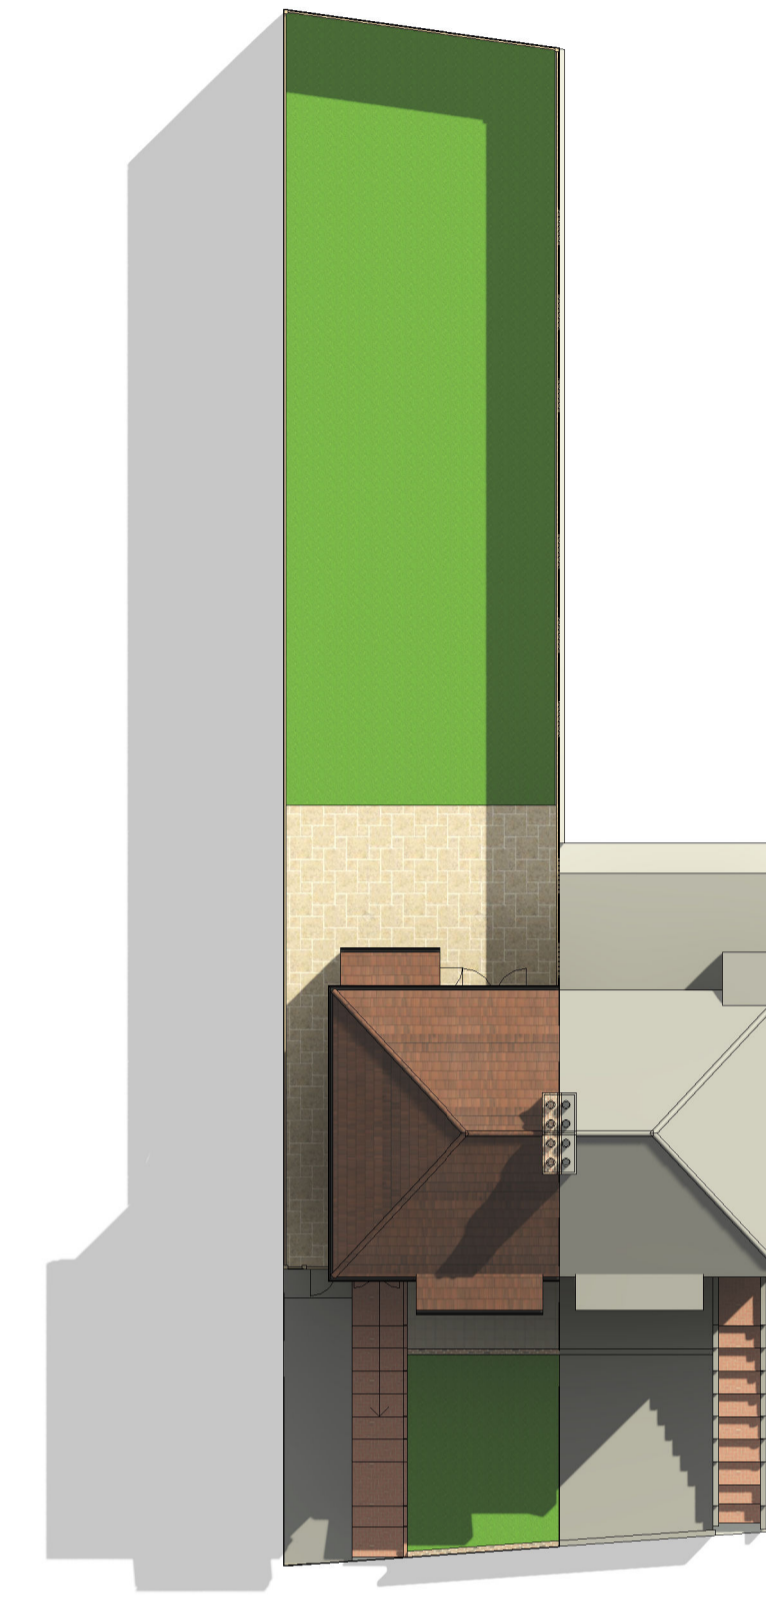


Existing Roof Plan
1:200

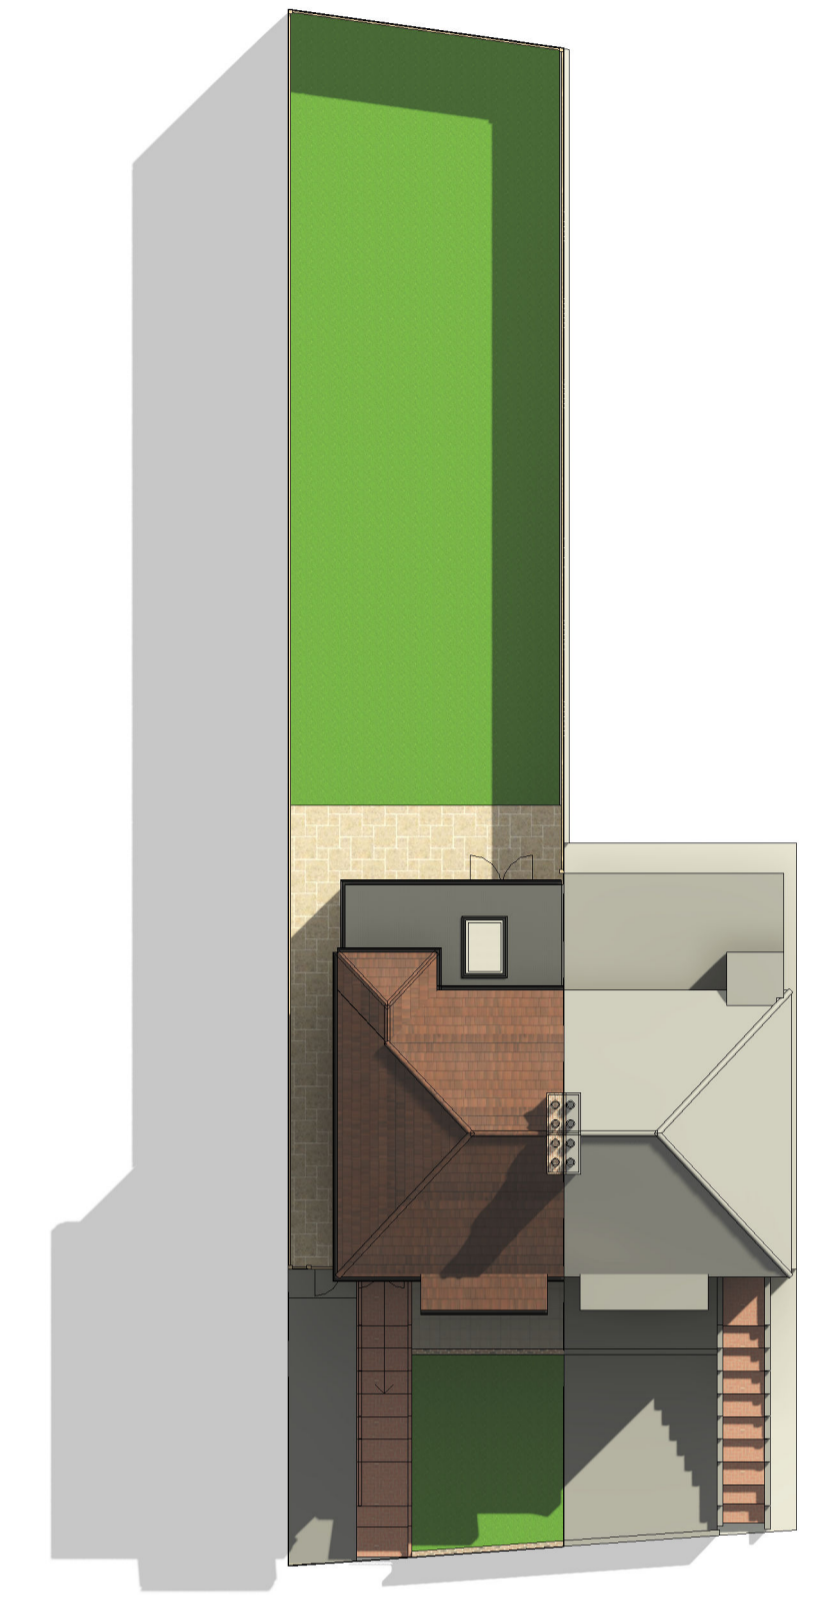

Proposed Roof Plan
1:200

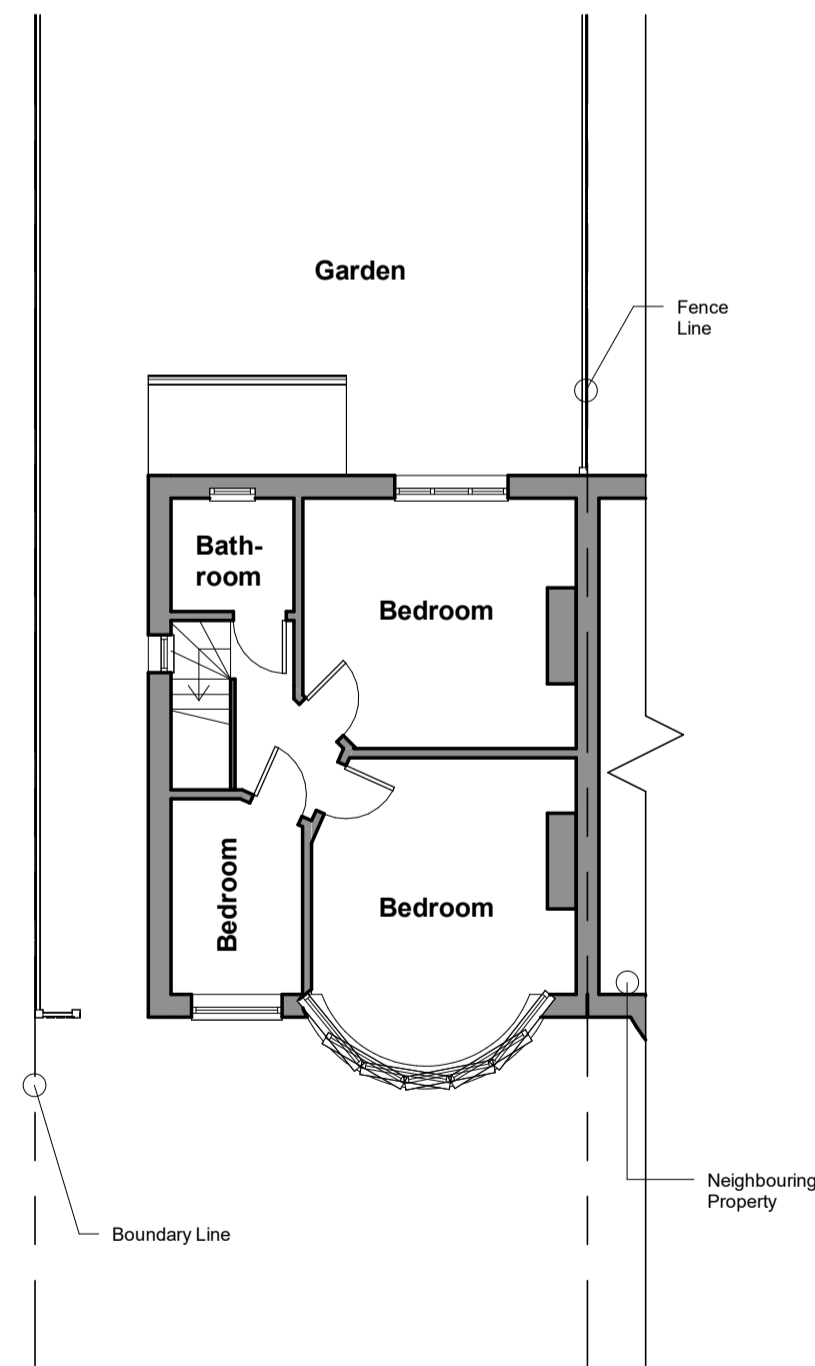


Existing First Floor Plan
1:100

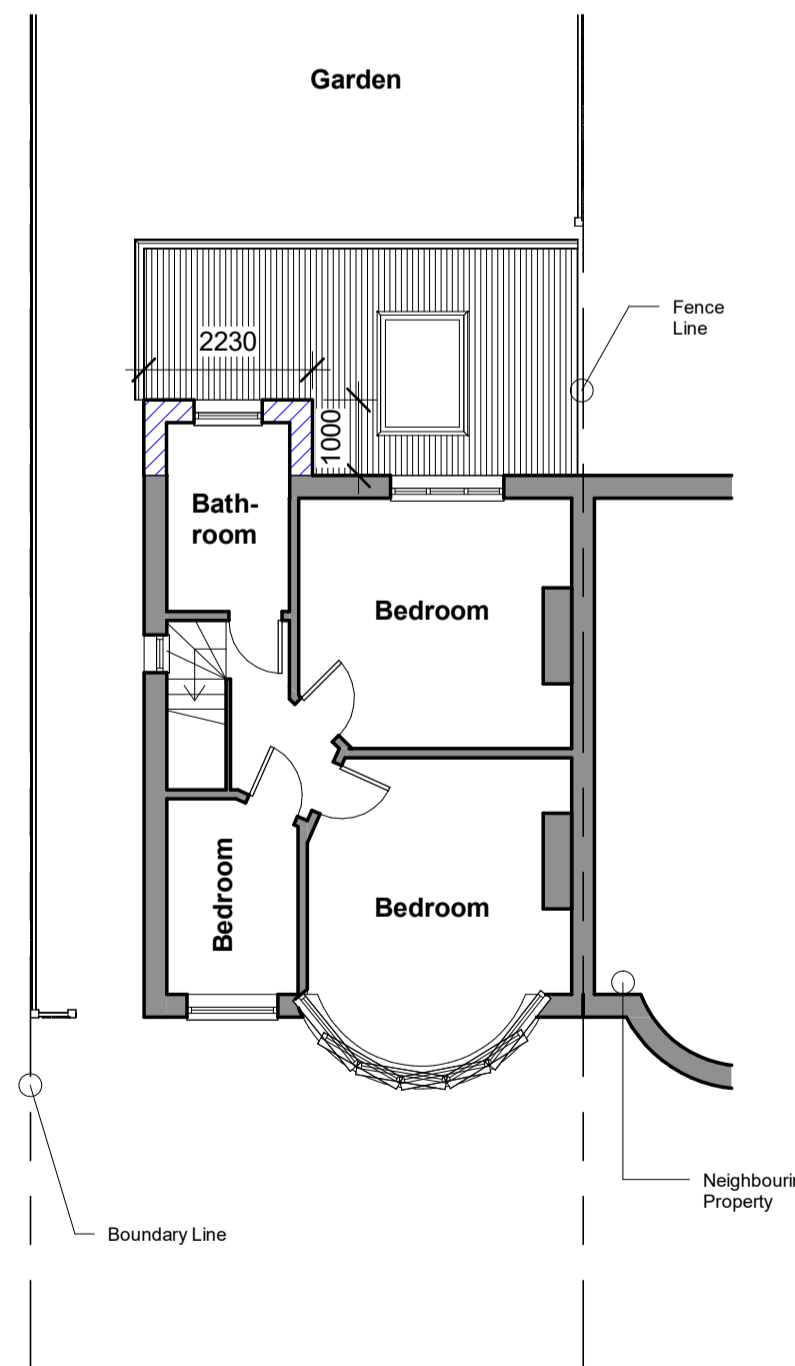

Proposed First Floor Floor Plan
1:100

- GENERAL NOTES:**
- THIS DRAWING IS TO BE READ IN CONJUNCTION WITH ALL OTHER ARCHITECTURAL AND STRUCTURAL DRAWINGS AND SPECIFICATIONS.
 - ALL DIMENSIONS ARE IN MILLIMETERS UNLESS STATED OTHERWISE.
 - DO NOT SCALE FROM THIS DRAWING UNLESS FOR PLANNING PURPOSES.
- BUILDING NOTES:**
- THE CONTRACTOR IS TO ENSURE THAT ALL MATERIALS COMPLY WITH THE RELEVANT BRITISH STANDARDS AND HAVE CURRENT AGREEMENT CERTIFICATES.
 - ALL PRODUCTS TO BE FITTED STRICTLY IN ACCORDANCE WITH MANUFACTURER'S INSTRUCTIONS.
- © copyright
all rights reserved

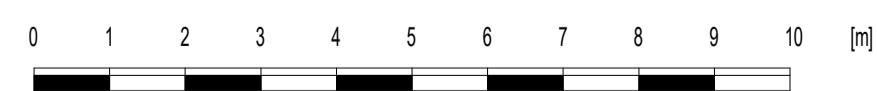

Scale Bar 1:100 @ A1

MM PLANNING & ARCHITECTURE
892 LONDON ROAD, CR7 7PB
EMAIL INFO@MMPLANNING-ARCHITECTURE.CO.UK
CONTACT 02073023111

Scale(@ A1): As indicated



Project
49 Totnes Road, DA16 1BU

Client
Owner

Drawing
Plans Existing and Proposed

Number:
A102

Date:
Issue Date