

Fountainhall 1 mile

Burn

Lodge

Symington

Drain

Old Stage Road

N


Well

8400

Burnfoot Cottage

Well

Symington Mains

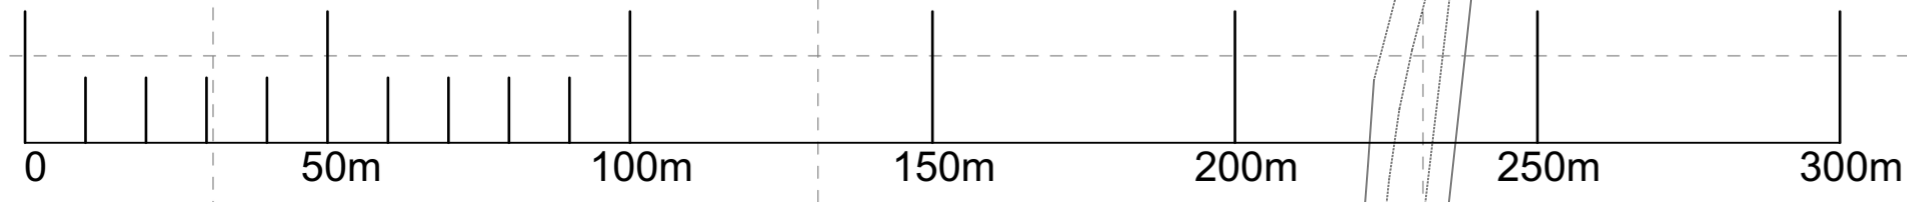

date	revision



**HUNTER ARCHITECTURE**

3 Haypark Loan  
 Stow  
 Galashiels TD1 2SF  
 T :01578730510  
 E :hamish@hhunter.co.uk  
 www.hhunter.co.uk

Project Name  
**The Lodge  
 Symington Mains  
 Fountainhall**

Client Name  
**Mr J Hendry**

Drawing Name  
**Location Plan**

Drawing Status

Drawing Scale  
**1:1250**

Layout ID      Status      Revision  
**1581\_BW\_00**