



Existing Ground Floor Plan (Flat 1)

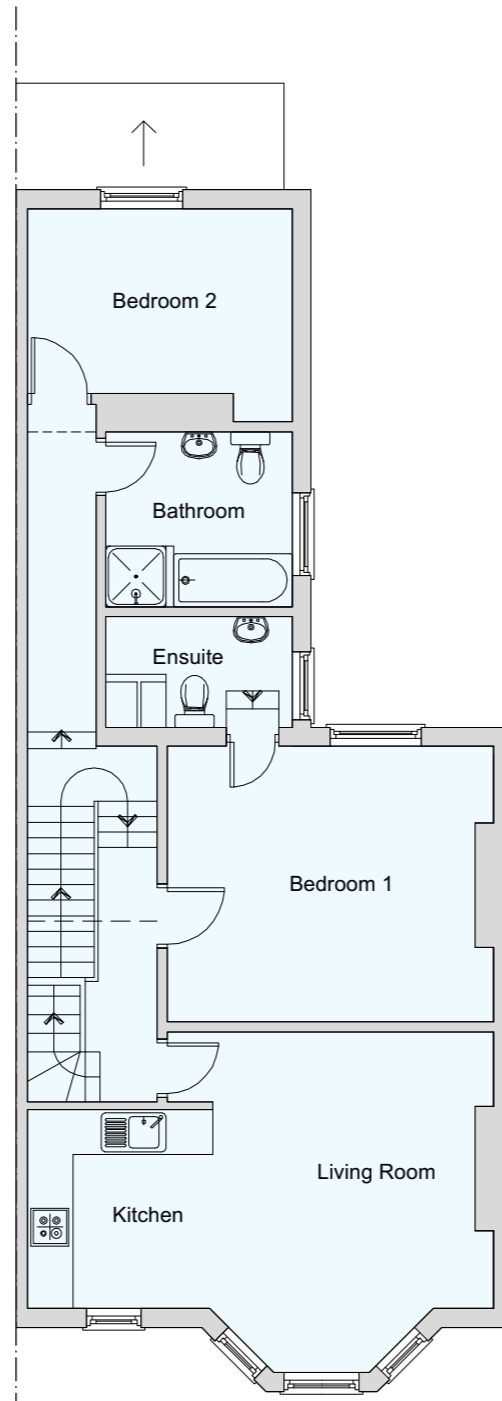

Existing First Floor Plan (Flat 2)

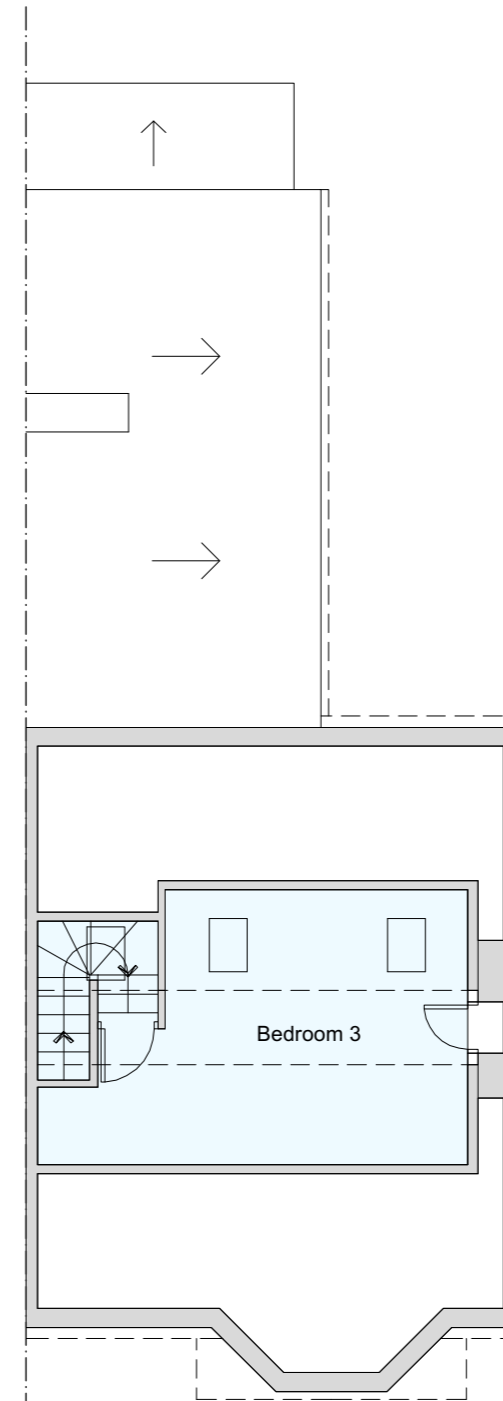

Existing Second Floor Plan (Flat 2)

15a Westland Road,
Watford, WD17 1QR



Existing Floor Plans
1:100 @ A3

WSLDRD-A-0006-RevA

SAMPLE & HOLD