

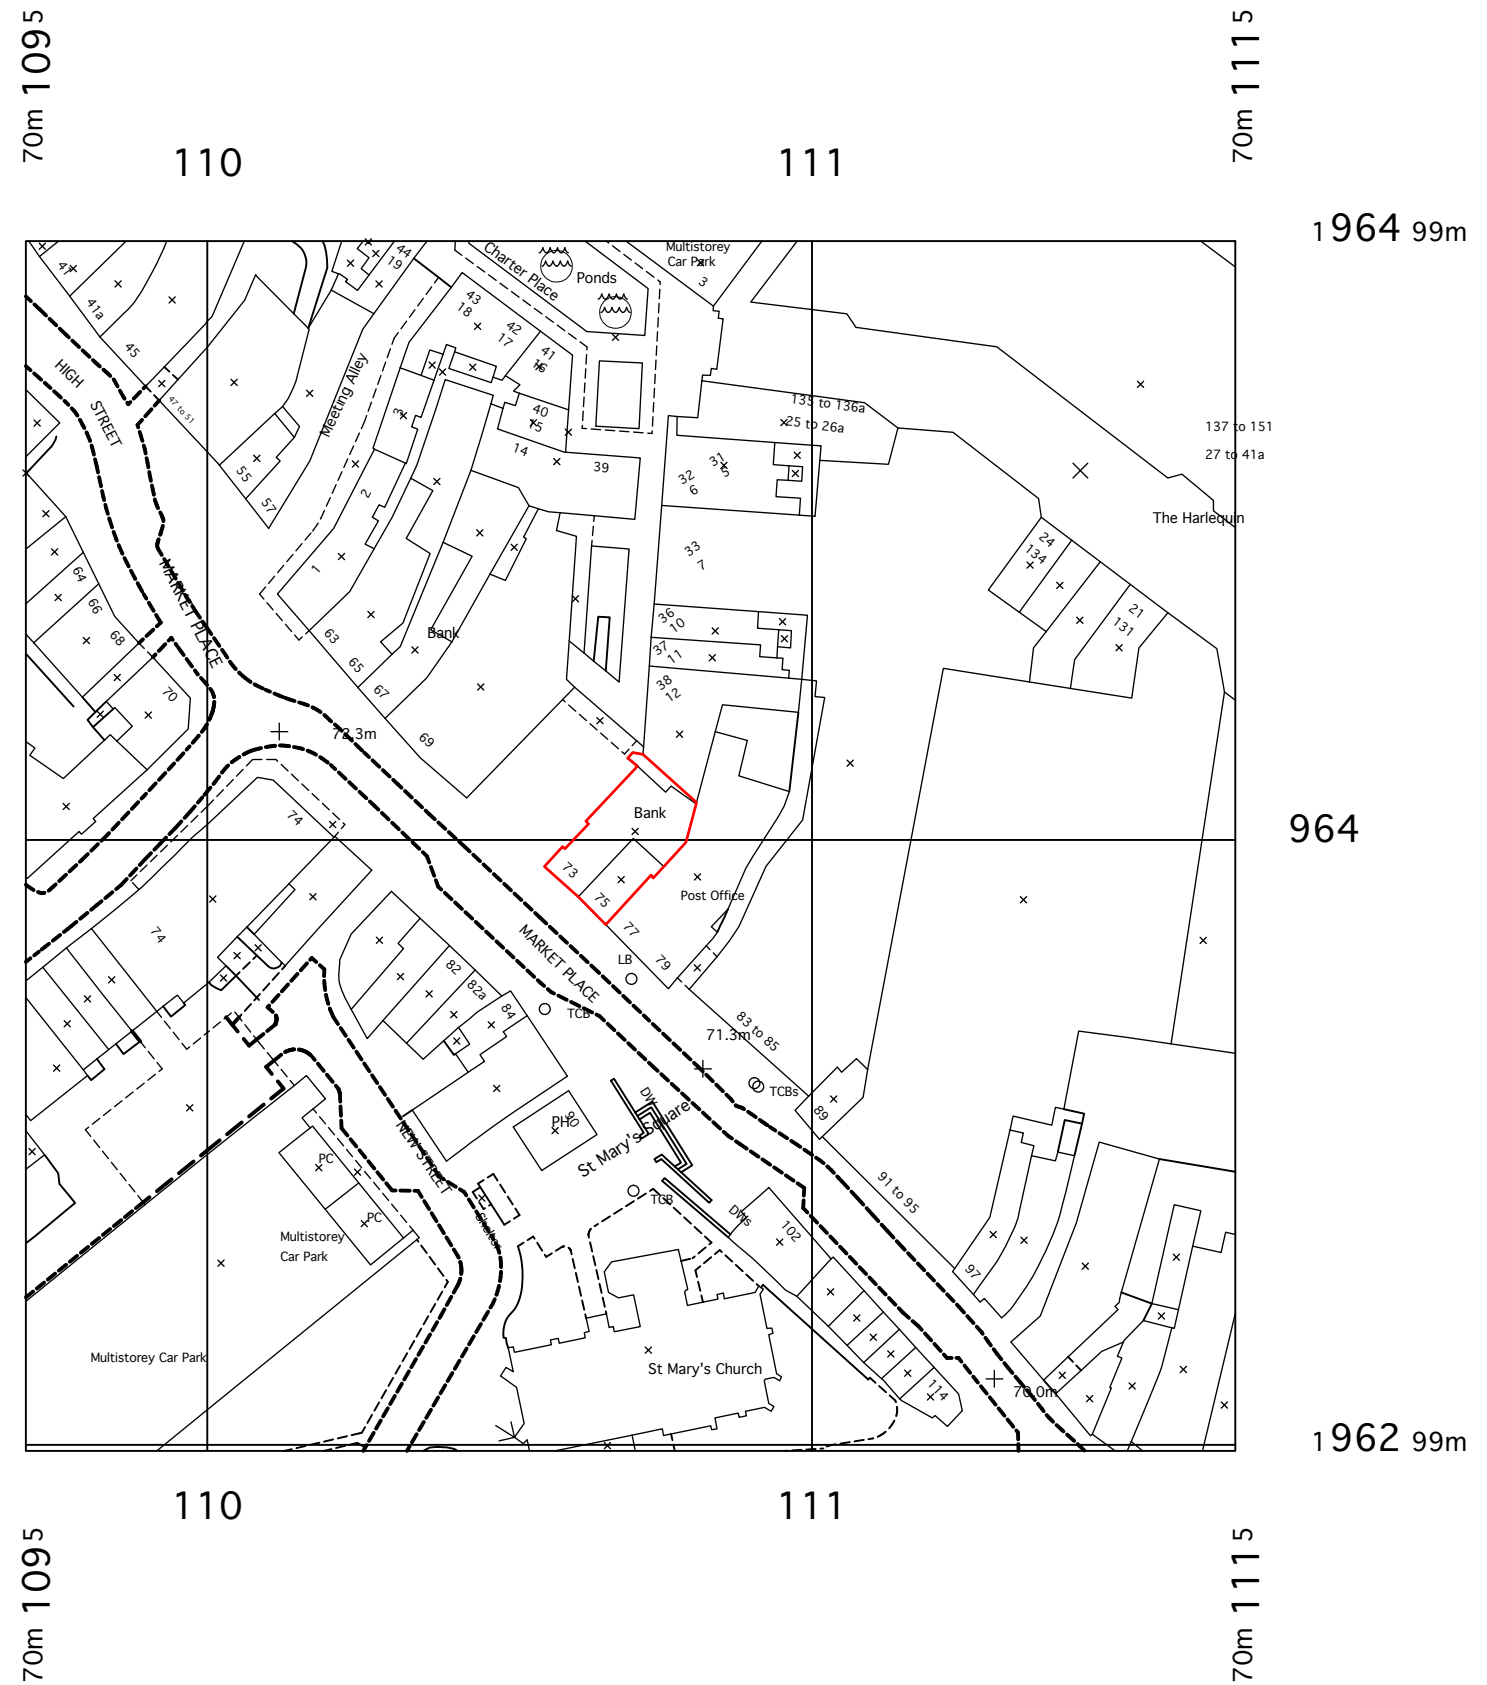
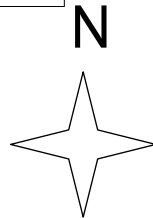


Block Plan 1:500 @ A3

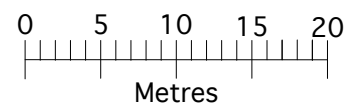

Location Plan 1:1250 @ A3

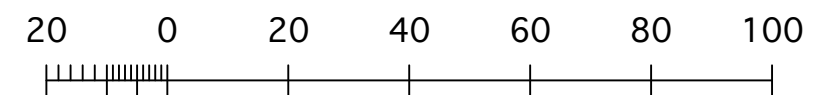

Metres

PUBLIC



UNITED KINGDOM • HONG KONG
www.aqp.co.uk

architecture | design | masterplanning | interiors

REVISION	BY	DATE	REVISION	BY	DATE

CONTRACTORS MUST CHECK ALL DIMENSIONS ON SITE. ONLY FIGURED DIMENSIONS ARE TO BE WORKED FROM. DISCREPANCIES MUST BE REPORTED TO THE ARCHITECT BEFORE PROCEEDING.
© THIS DRAWING IS COPYRIGHT

PLANNING APPLICATION

CLIENT	CORPORATE REAL ESTATE
PROJECT	2021 EMERALD WATFORD HIGH STREET PIN GB2261

DRAWING		LOCATION AND BLOCK PLAN	
DRAWING No.	21035 243 PA 00	SCALE	As noted @ A3
DRAWN BY / OFFICE	AT / DORCHESTER	REVISION	