

Copyright in the design and this drawing is the property of RESI. Reproduction in whole or in part is forbidden without written sanction of RESI. This drawing must be read in conjunction with all other relevant documentation and drawings.


RESI accepts no liability for any expense, loss or damage of whatsoever nature and however arising from any variation which has not been referred to them and their approval obtained.

Print out to actual scale. Do not scale, except unless for Planning purposes. All dimensions to be cross-checked on-site prior to manufacture and construction. Any discrepancies to be reported to RESI immediately.

NOTES

KEY

▨ Neighbouring context - - - Boundary line

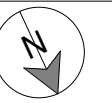

Revision

Rev	Notes	Date
A	Planning Issue	14/03/2024



Job Title
Proposed ground floor rear extension, front extension, internal alterations, partial garage conversion, installation of solar panels, removal of existing chimney and all associated works at 133 Linden Lea

Drawing Status

Planning

Client
Martin O'Keeffe

Drawing Title
Block Plans

Scale
1 : 200 @ A3


Drawn
AR

Date
March 2024


Checked
TM

Drawing No.
B188648-3000

REV
A

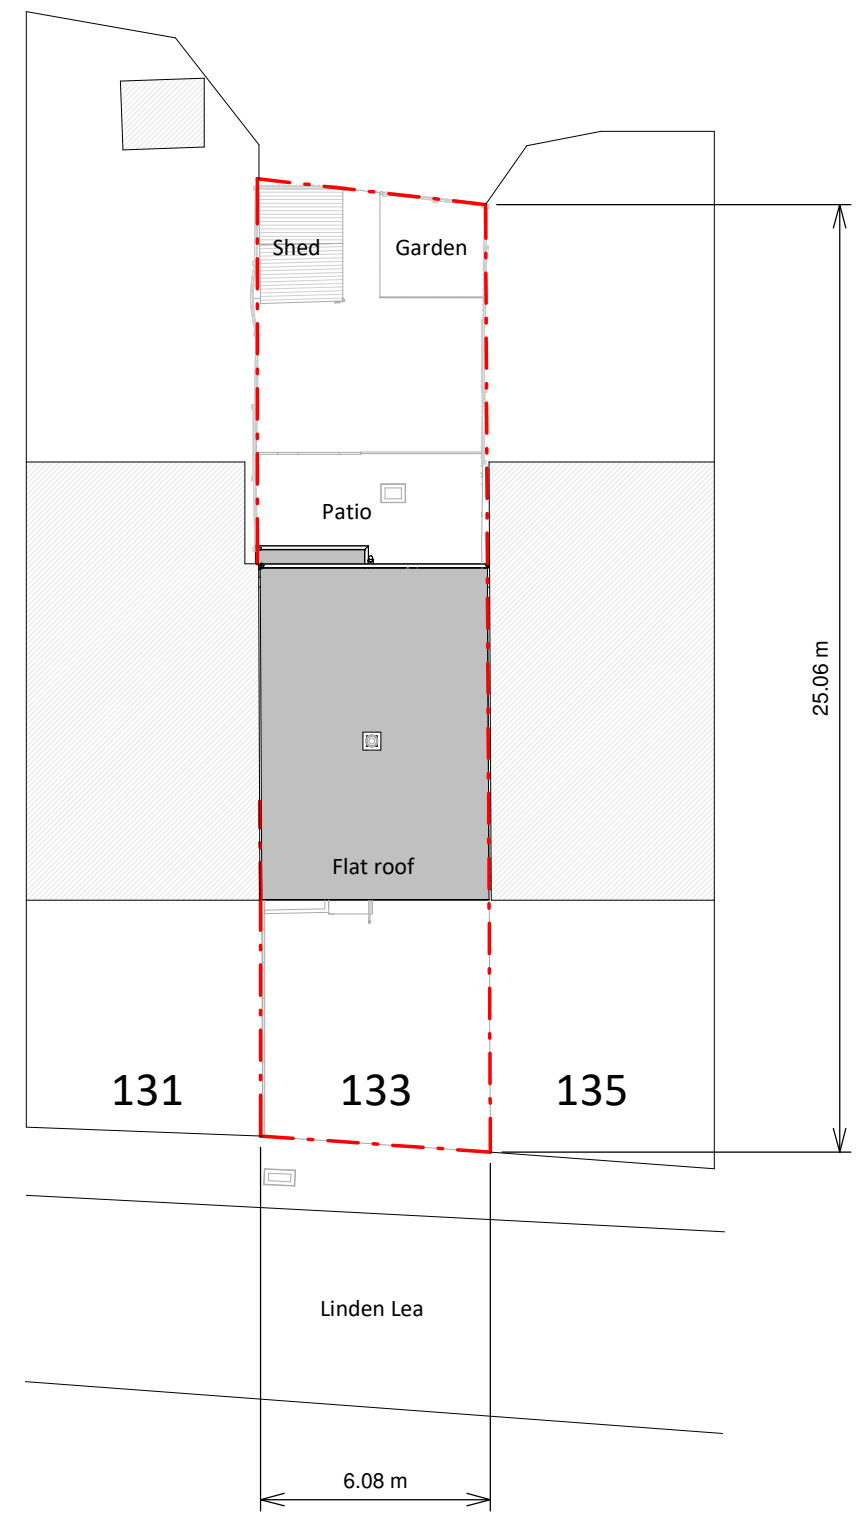

Existing Block Plan

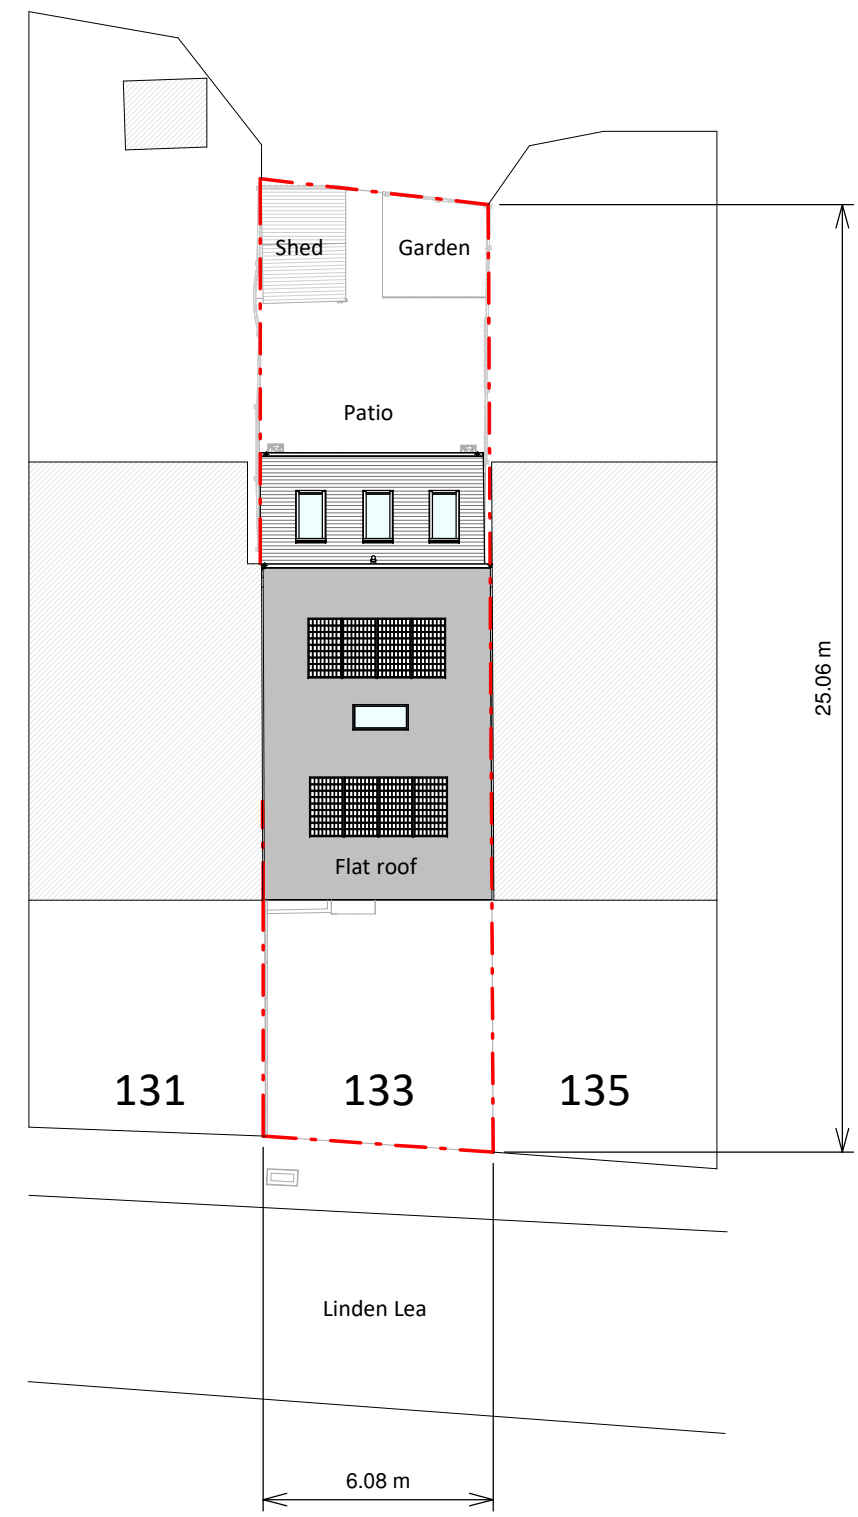

Proposed Block Plan

