


Proposed Section



Rev	Date	Revision	Drg No.	Rev
Proposed Section			05	
Scale 1:50 /100 @A3			Drn. by: <i>CF</i>	Job No. 440303
			Chkd. by:	
Project 11 Church Road, Watford				

© Copyright  
**TERENCE FIDLER PARTNERSHIP LTD**  
 CONSULTING STRUCTURAL ENGINEERS  
 65 High Street, Kings Langley, Herts WD4 9HU  
 Tel: 01923 291554 info@tpeengineers.co.uk

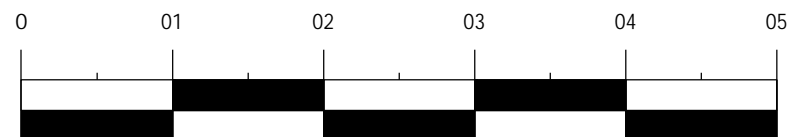