




This drawing (or any part thereof) may not be copied, transmitted or disclosed to any third party or unauthorized person without the prior written permission of Future3Architecture  
This drawing is to be read in conjunction with all other relevant drawings prepared by consultants and sub-contractors. Do not scale from this drawing. Work only to printed dimensions. Report any discrepancies to the Architect or representatives thereof.

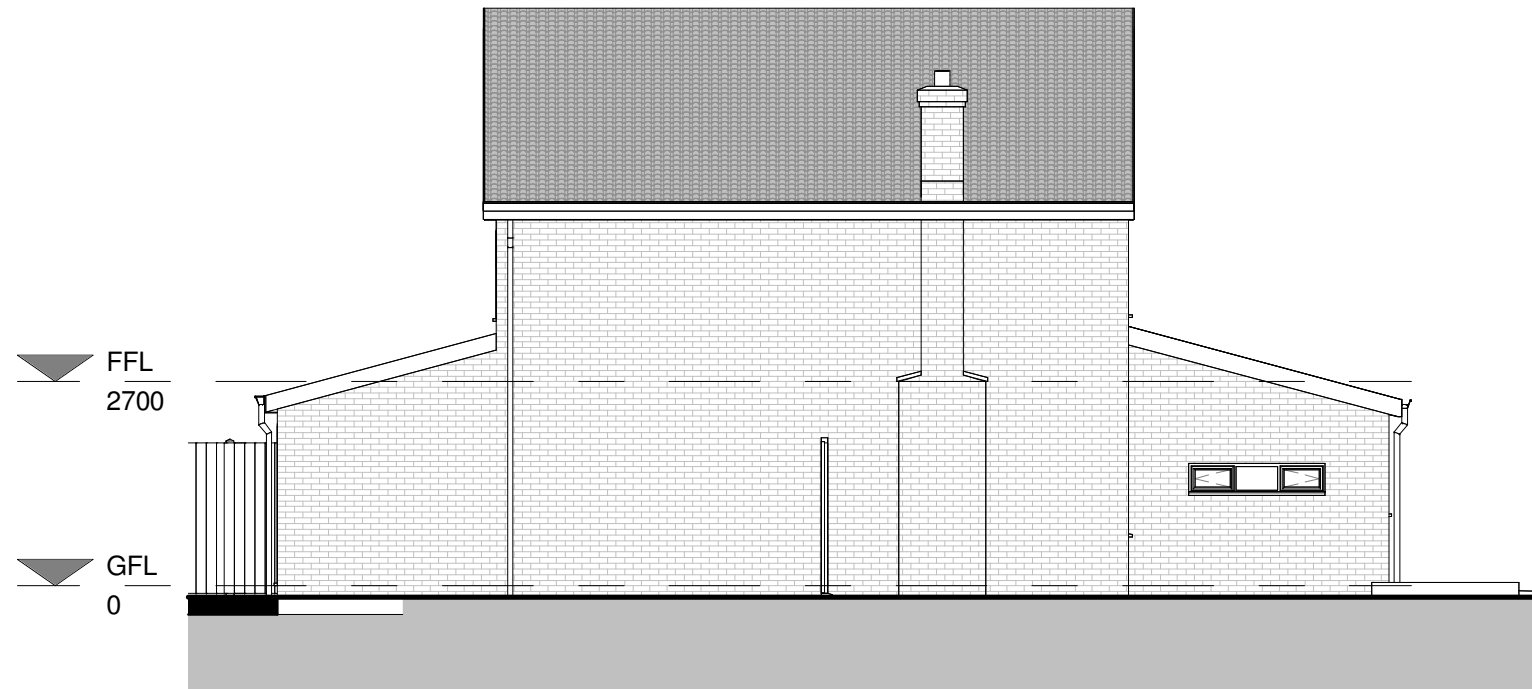

SIDE ELEVATION I  
SCALE 1:100@A3



SIDE ELEVATION II  
SCALE 1:100@A3

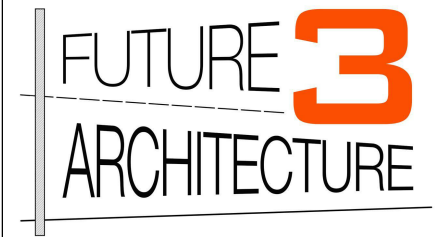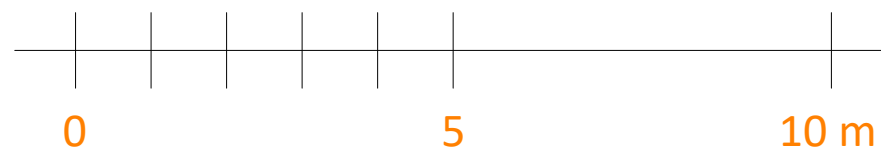

Contact:  
07919222347  
hello@future3.co.uk  
155 Score Lane, Liverpool, L16 5EE  
www.future3.co.uk

PROJECT  
7 Spruce Way  
Formby  
L37 2YF  
PROJECT N° 23002  
Paul Dykes

DRAWING  
Existing side elevations

STATUS  
SCALE (@ A3) 1 : 100  
DRAWN BY LL  
DATE 05.02.23  
DRAWING NUMBER 23002 - 04  
REV A