


# Location Plan

Site Address: 1, Regency Gardens, Birkdale, PR8 2HD

Date Produced: 18-Mar-2024

Scale: 1:1250 @A4

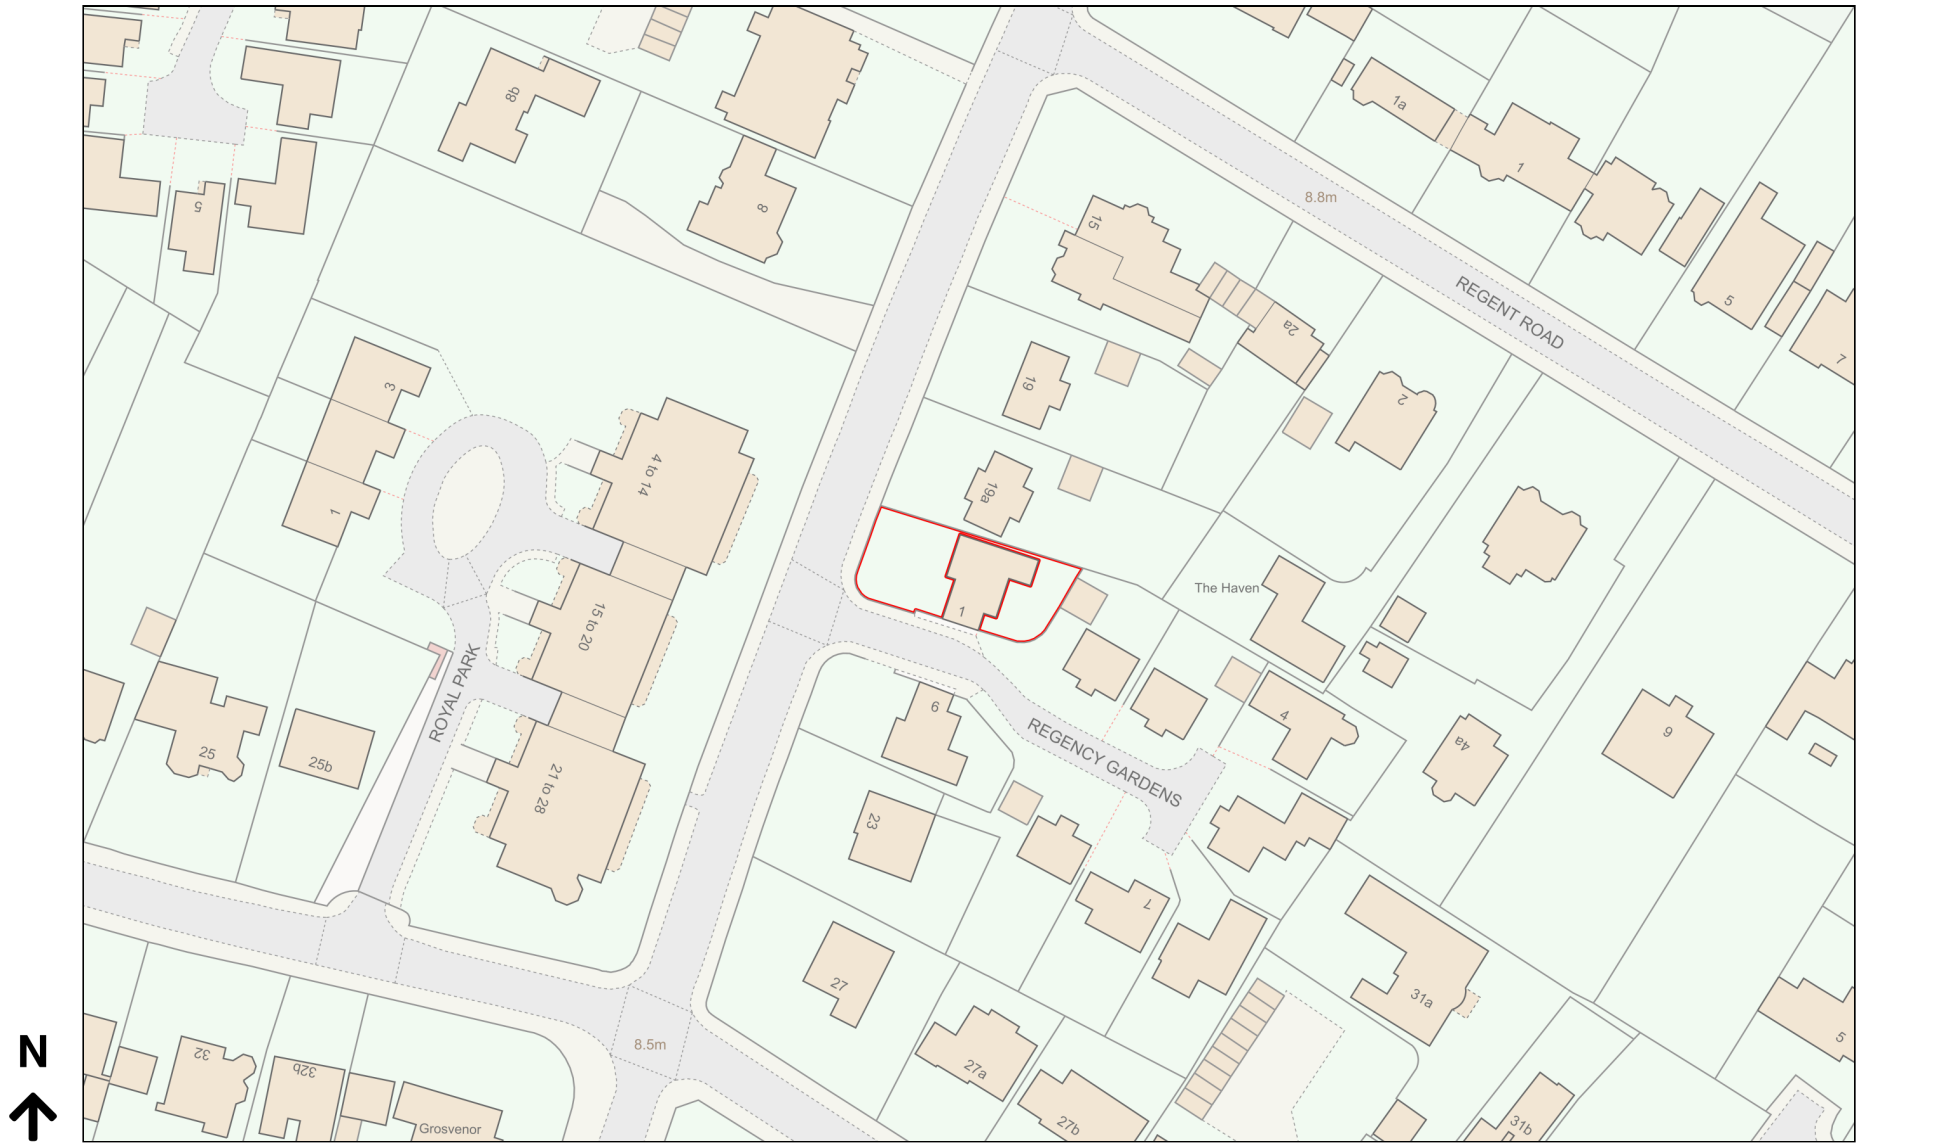

Planning Portal Reference: PP-12894374v1

