


S Ellis-Lowe
Church View
Weston-Under-Redcastle
Shrewsbury
SY4 5XA

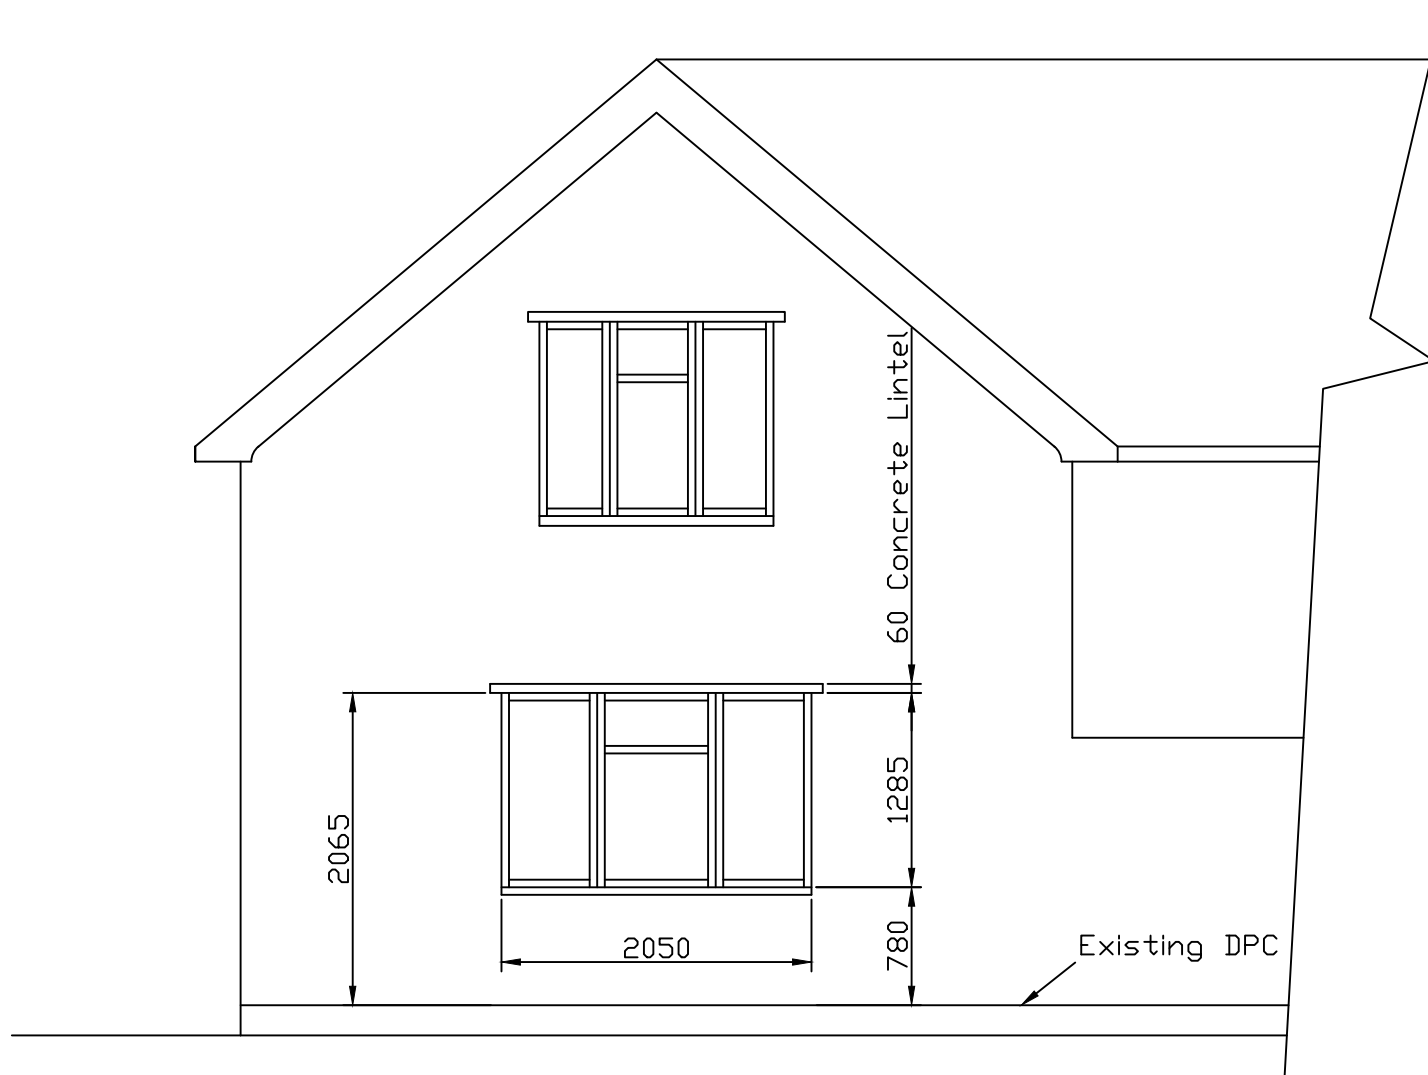

Existing Rear Elevation
1:50