
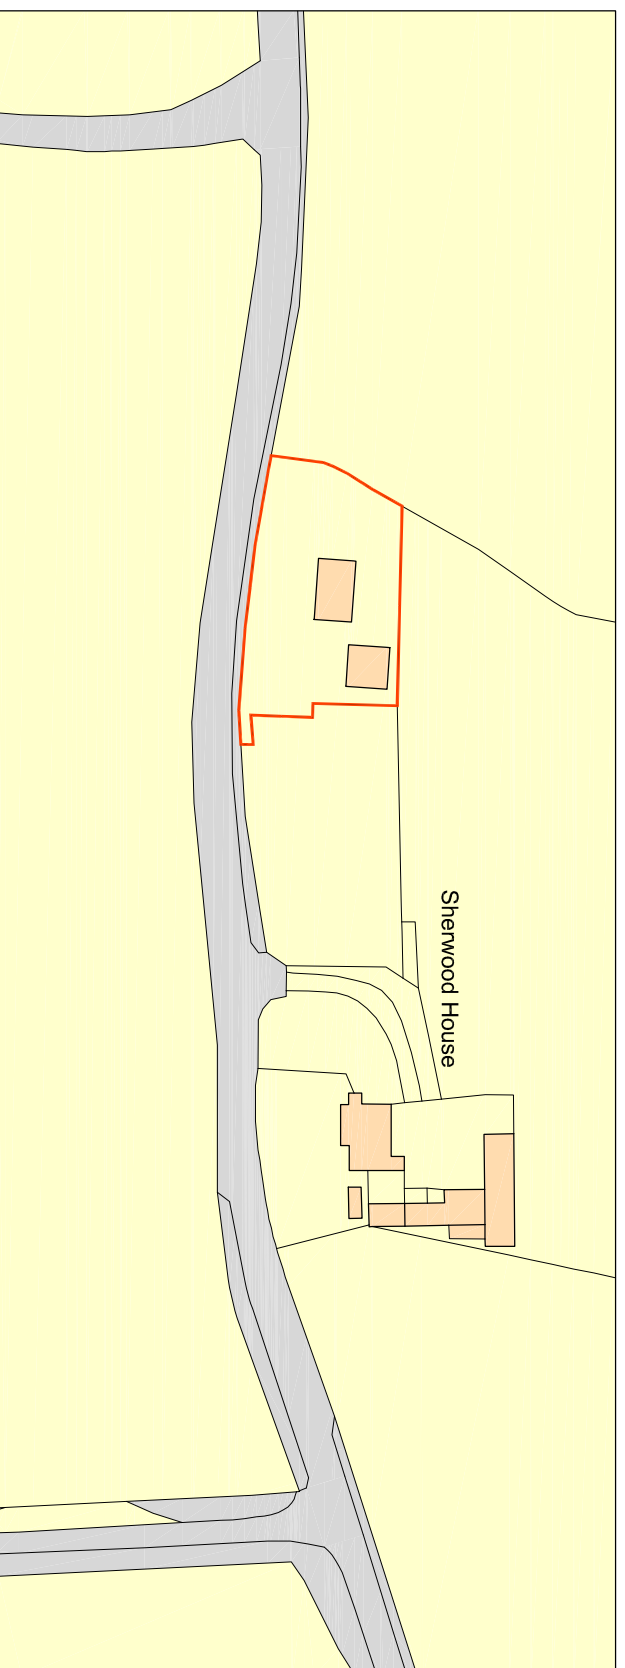
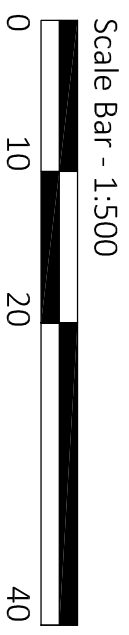


Block Plan - 1:500

Ordnance Survey, (c) Crown Copyright 2015. All rights reserved. Licence number 100022432

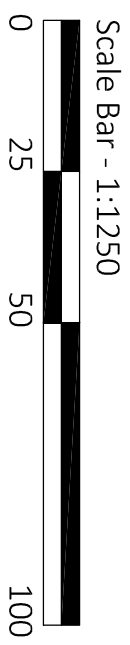

Location Plan - 1:1250

Ordnance Survey, (c) Crown Copyright 2015. All rights reserved. Licence number 100022432

REV	AMENDMENT	DATE

Client:
Mr Page

Project:
Sherwood House, Shrewsbury, SY4 5PX

Title:
Location and Block Plan

Date: Dec 23 Scale: 1:1250 / 500 @ A3
 Drwg No. Rev.
 2943 - P101 -



9 Tomkys Gardens, Wednesfield,
 Wolverhampton, WV11 3NB
 Tel: 07540 884006
 Email: steve@bt design.co.uk
 Web: www.bt design.co.uk