




1 Floor
1:40

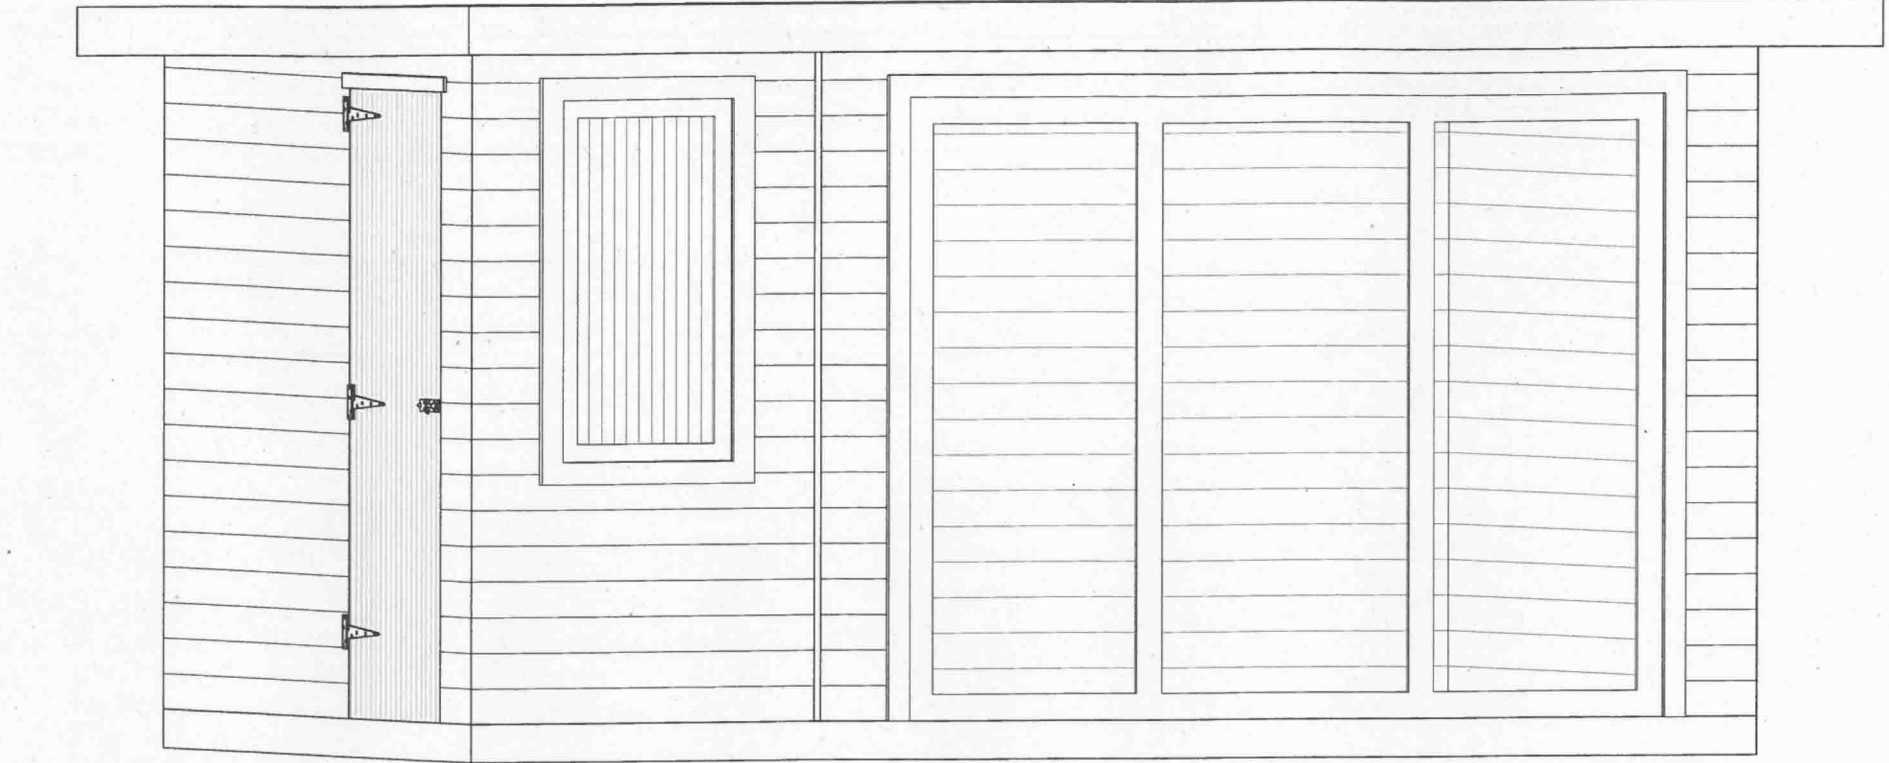


2 {3D}

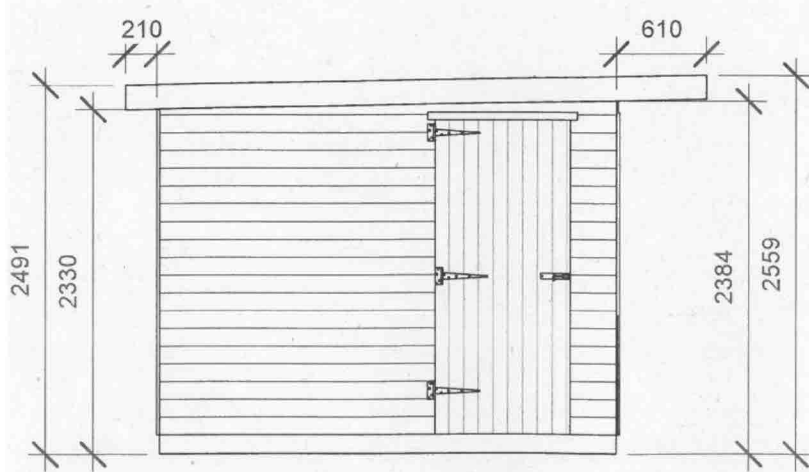


4 Left Gable
1:50

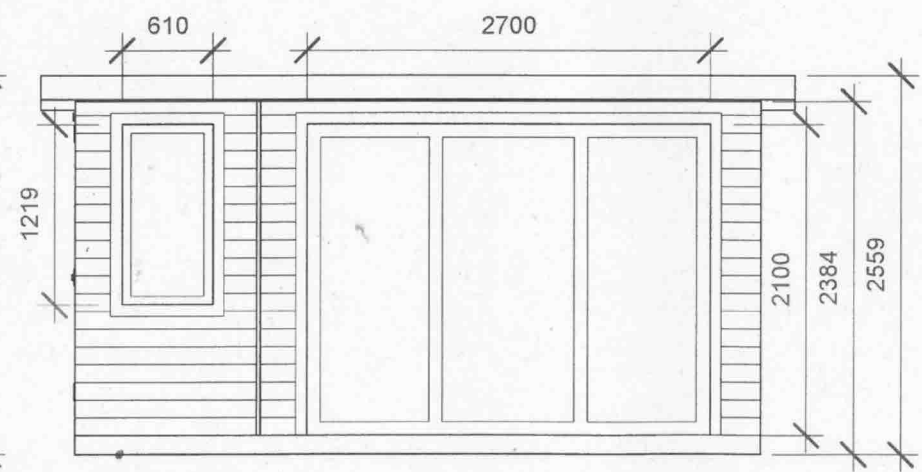

3 High Wall
1:50

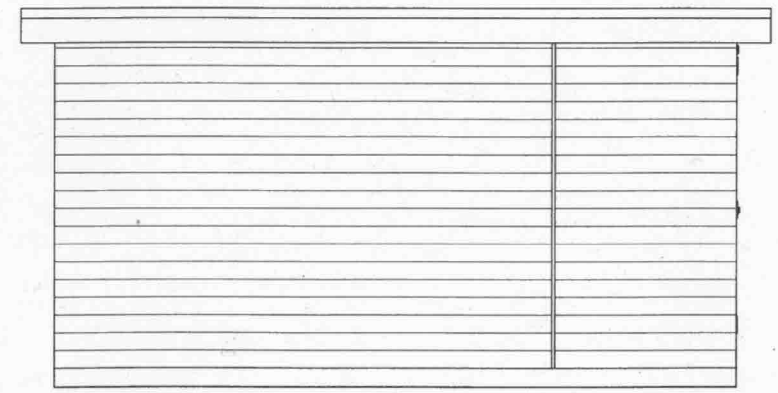

5 Low Wall
1:50

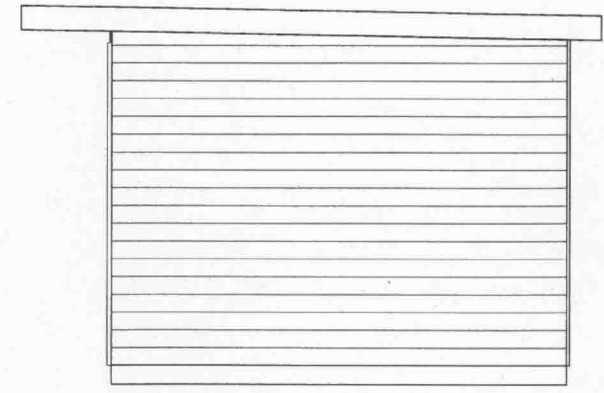

6 Right Gable
1:50

Kersie Bank
Kersie Terrace
South Alloa
FK7 7NJ
Tel: 01324 831 033
www.patersonsgardenbuildings.co.uk

Customer Name: Martin & Cheryl Van Rhijn
Address: Stirling
Email: [REDACTED]

Phone number: [REDACTED]
Shed - 4' x 10' uninsulated
Garden Room - 11' x 10' insulated and lined

| | |
|----------------------------|----------|
| Van Rhijn 15' x 10' | |
| Total | £ |
| Deposit | £ |
| Total left to pay | £ |
| Drawn by | Danielle |
| Scale As indicated | |