




SOUTH ELEVATION AS PROPOSED

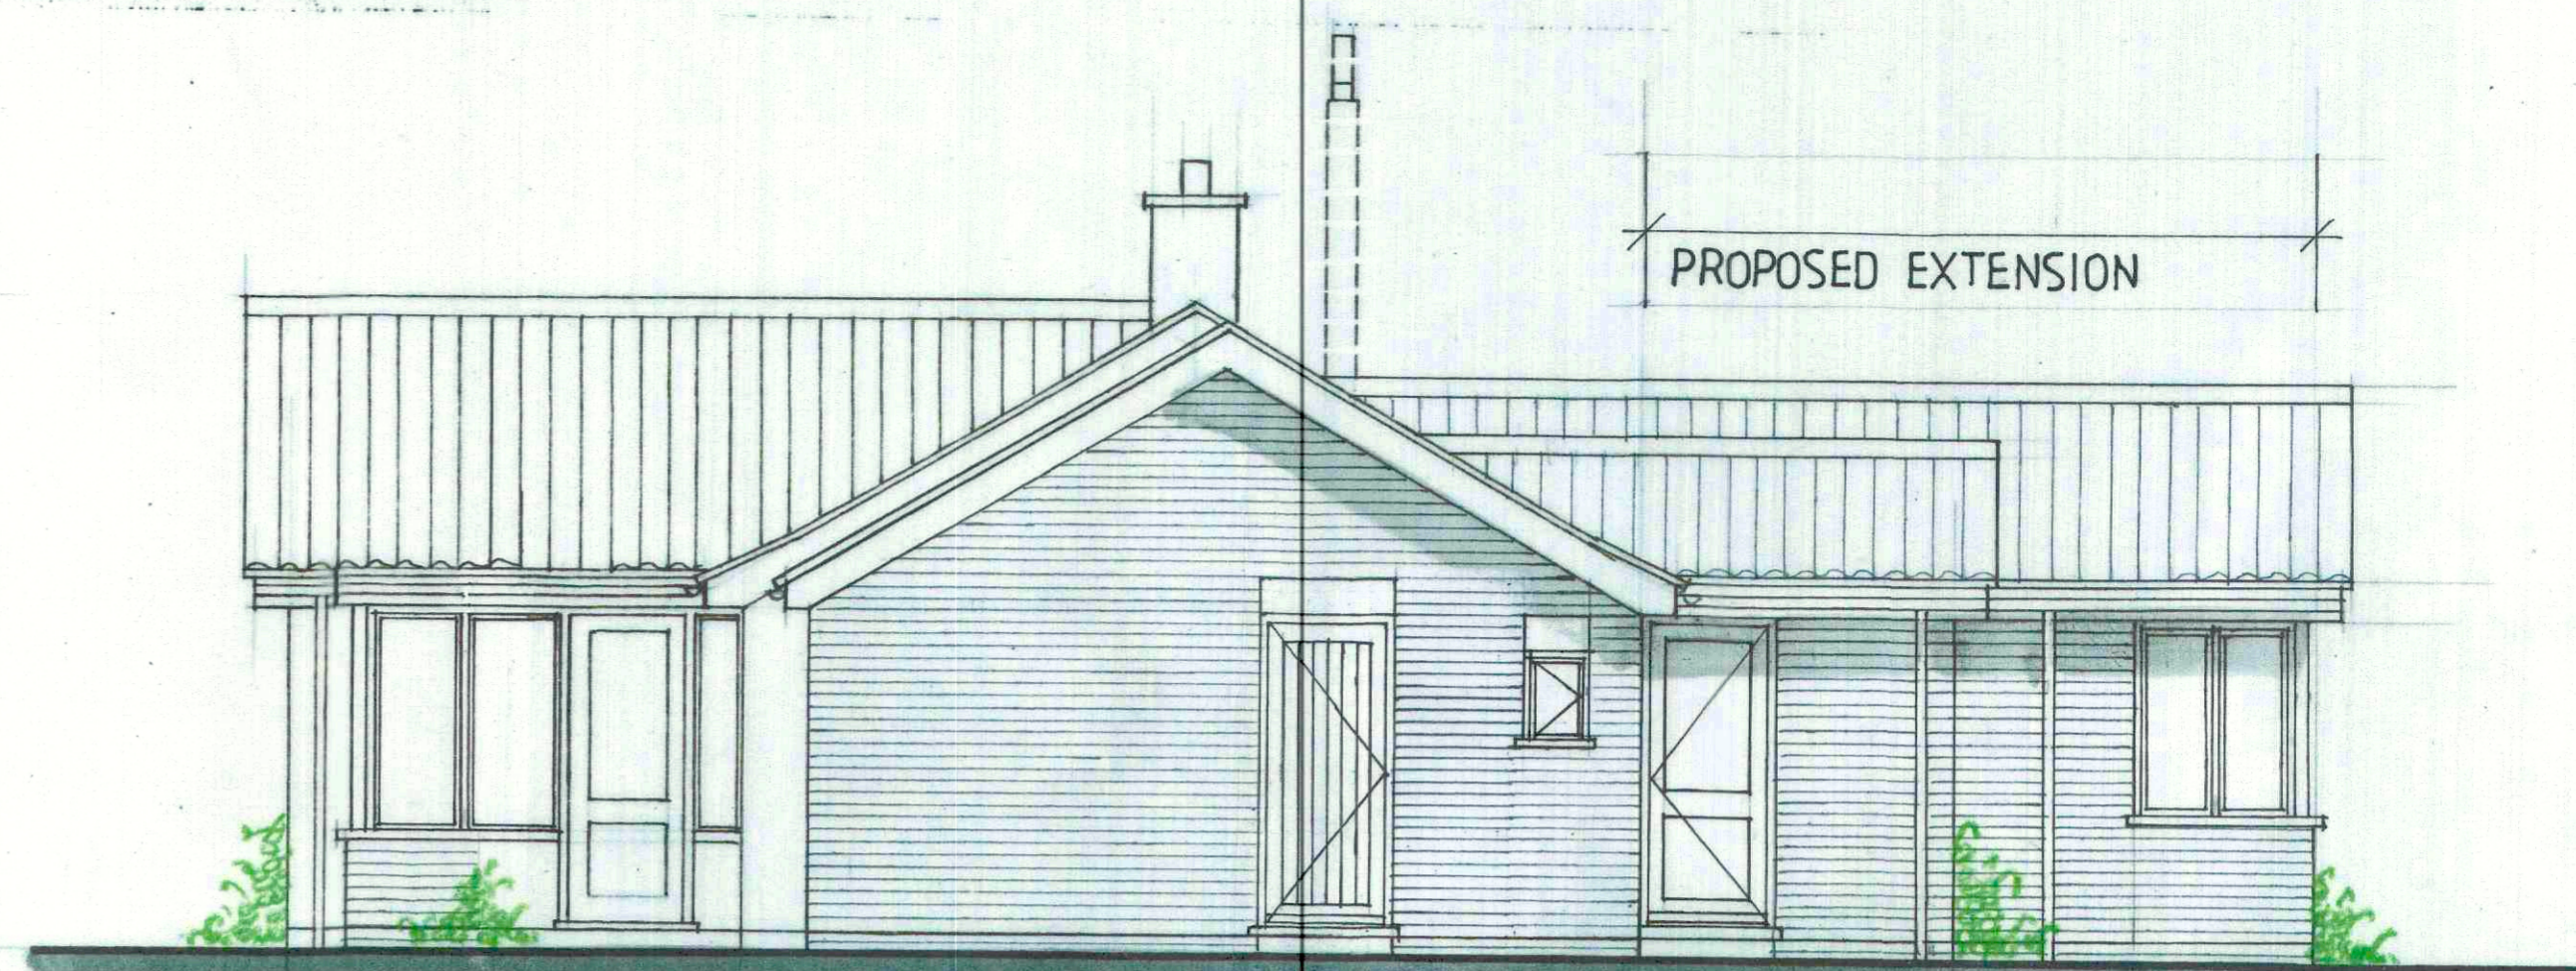

NORTH ELEVATION AS PROPOSED

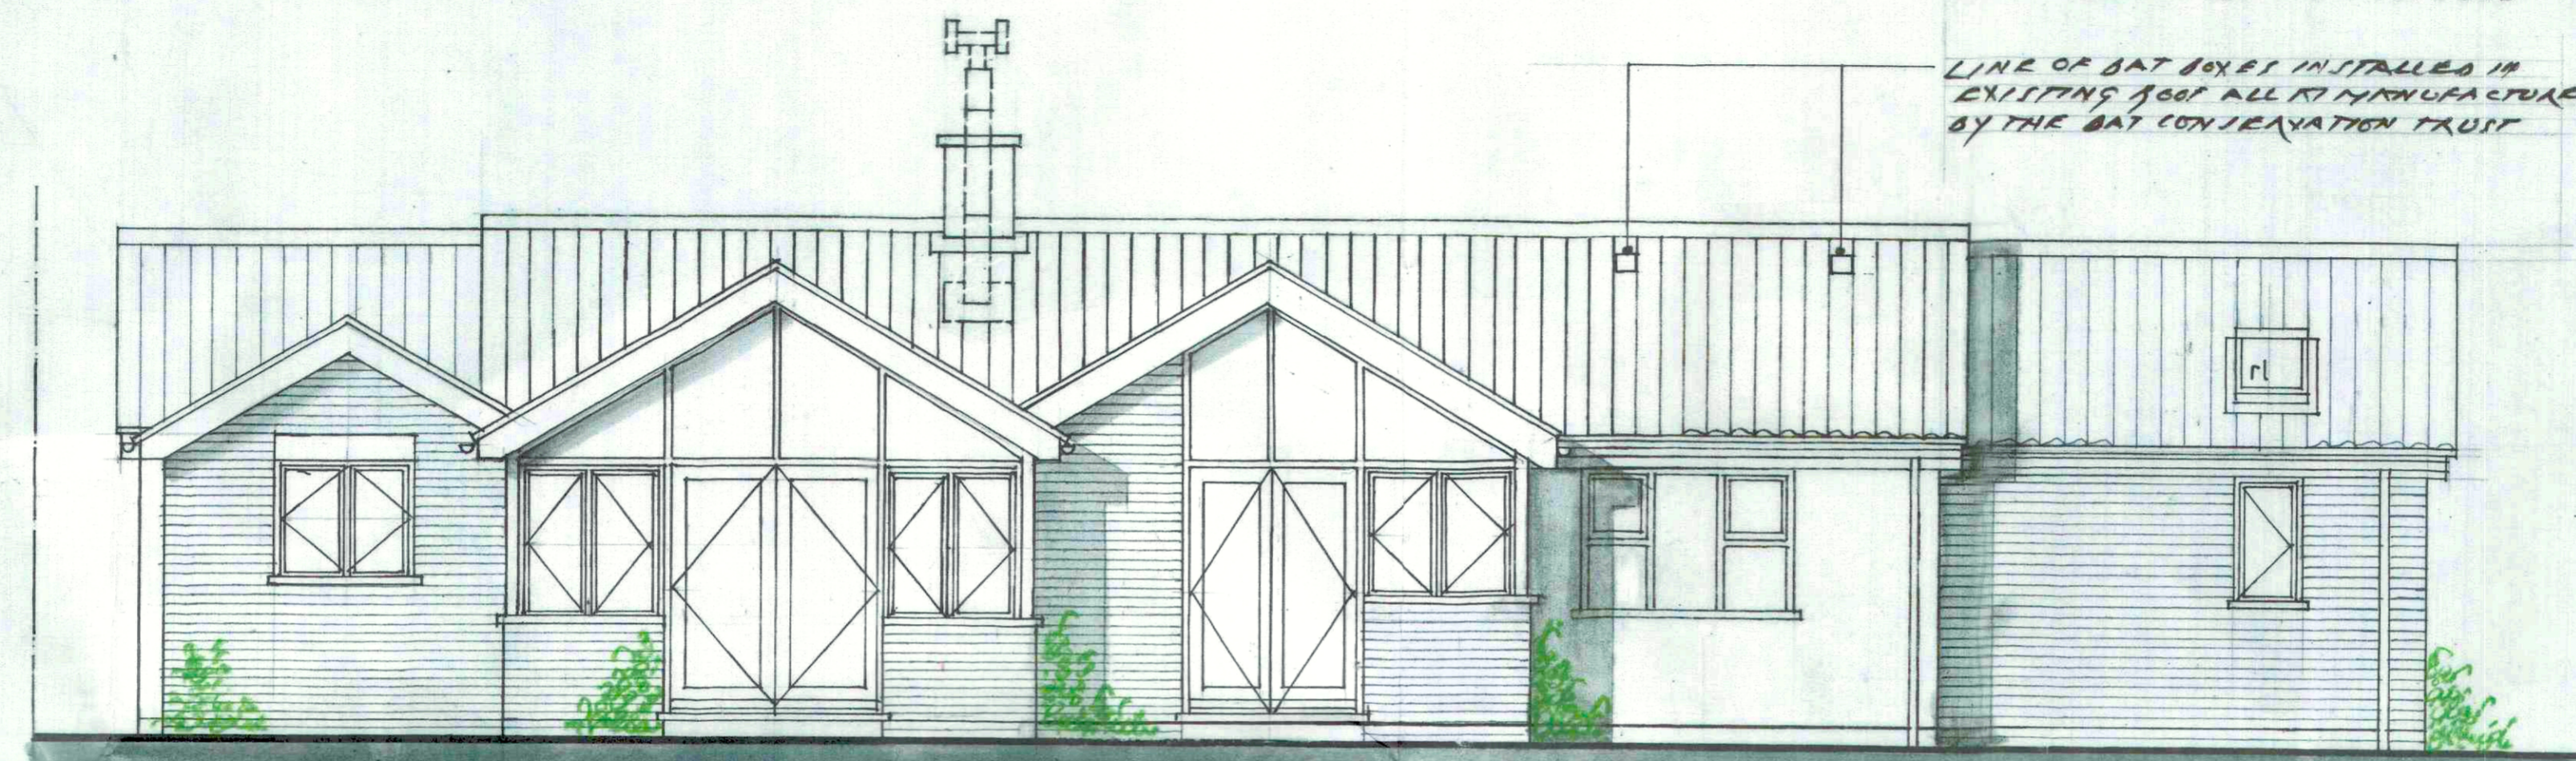

WEST ELEVATION AS PROPOSED

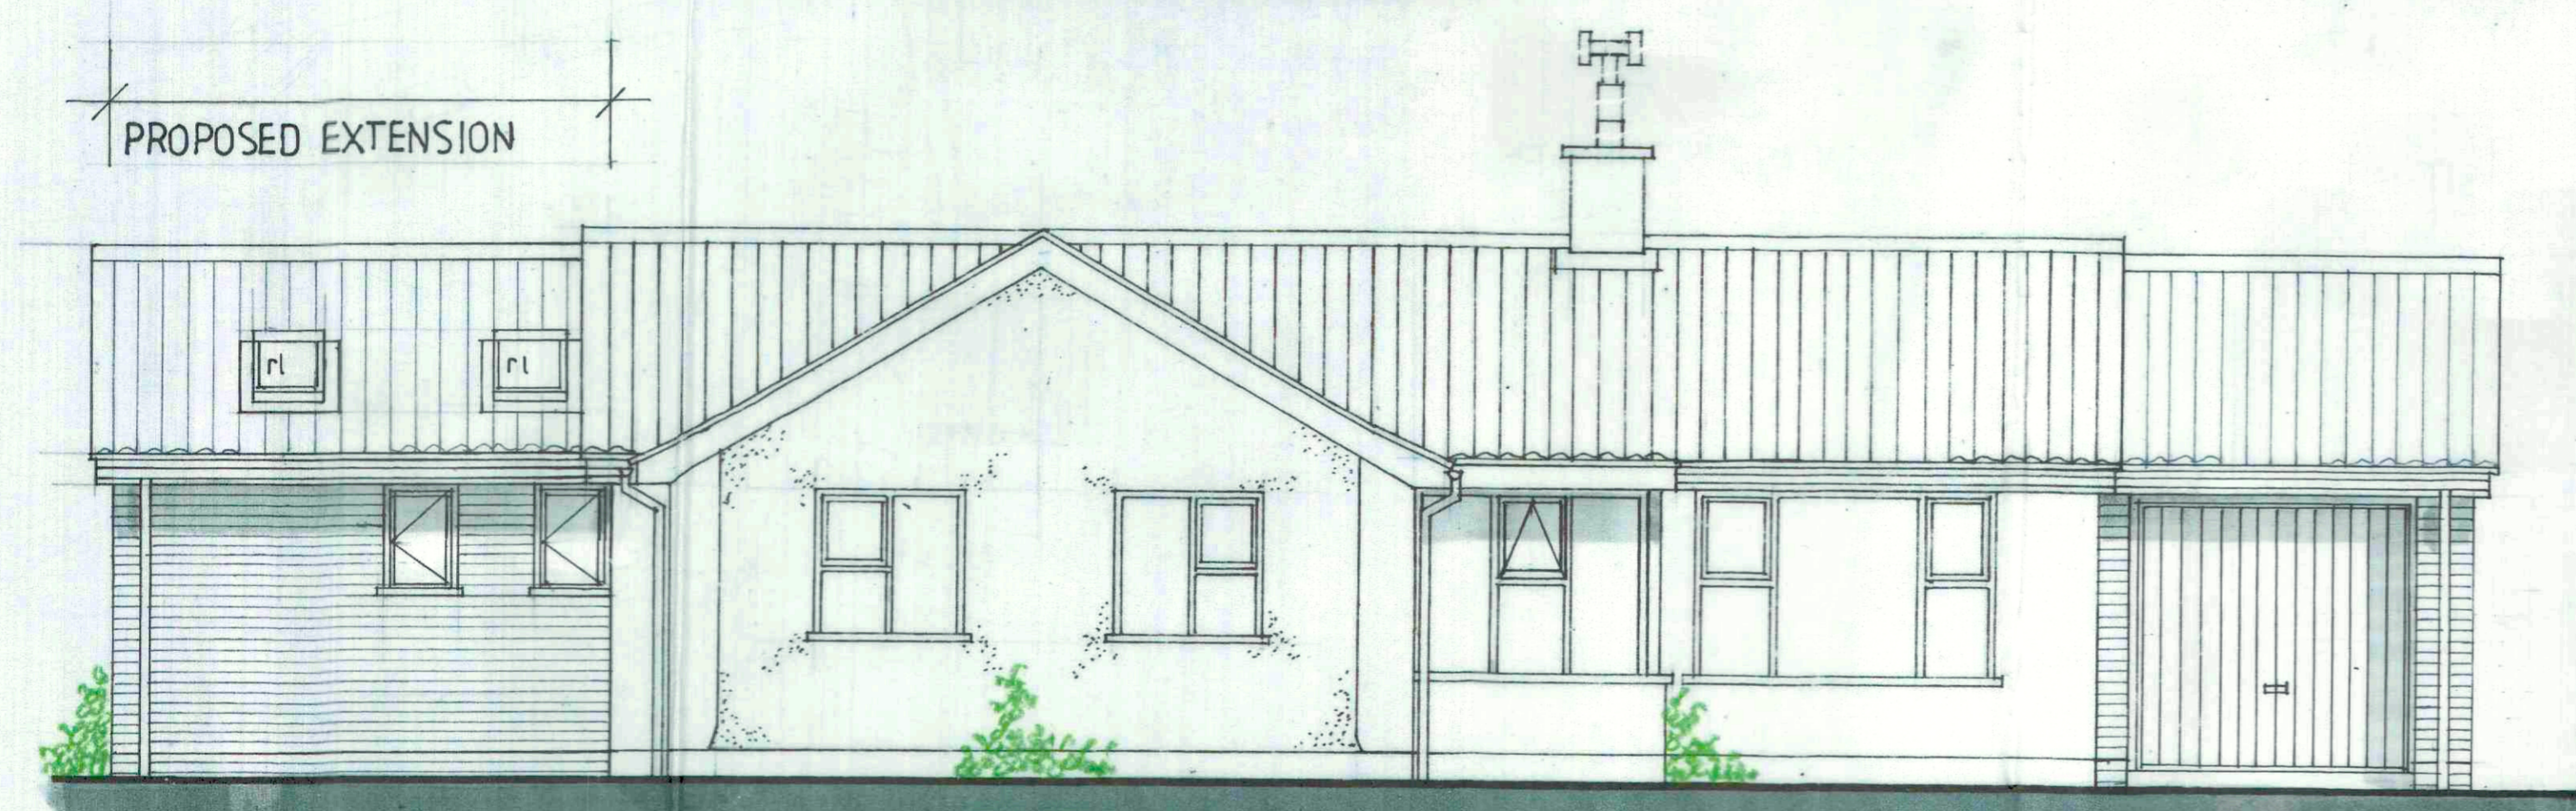

EAST ELEVATION AS PROPOSED

**SCHEDULE OF MATERIALS**

- FACING BRICKWORK
- L.B. TONGUE OR SIMILAR
- ROOF TILES
- HEAVY 49 CONCRETE PANTILES
- COLOUR: GREY
- PENETRATION
- WHITE UPG
- WINDON TO BATHROOM SOFFIT
- ROOF
- WHITE UPG
- SKINNED CORN
- BROWN UPG
- BLUE P FINE
- L.B. TONGUE OR SIMILAR
- BLUE P BOLD
- SALVAGED STEEL
- GEN SEA P EXT ELEVATION
- SMOOTH GEN SEA, COLOUR CREAM

**ALTERNATIVE SPECIFICATION**

AS AN ALTERNATIVE TO THE  
 PAPER FINISHES WITH FAC-  
 ING BRICKWORK, SEE ELEVATION  
 OPPOSITE, THE FINISH WILL  
 BE 'K' GEN SEA, SIMILAR  
 COLOUR TO BE DECIDED.

**PROPOSED MATERIALS**

- FACING BRICKWORK
- L.B. TONGUE OR SIMILAR
- ROOF TILES
- CONCRETE PANTILES
- COLOUR: GREY
- PENETRATION
- WHITE UPG
- ROOF
- WHITE OR COLOURED UPG
- GEN SEA P SOUTH ELEVATION
- SMOOTH GEN SEA, COLOUR CREAM OR  
 SIMILAR.
- STRAP ON ROOF
- STEEL UP ROOF OVER ROOF WITH  
 SOFFIT BRICKWORK
- COLOUR TO BE DECIDED.
- ROOF WINDOW
- VELUX OR SIMILAR ROOF LIGHT

A 12.03.2024 BUILDING REGULATIONS

04 SEWELLS, HITCHAM, SUFFOLK IP7 7ND  
 T: 01449 741 977  
 e: simon@individualarchitecture.com

INDIVIDUAL ARCHITECTURE

B 19.03.2024 BAT BOXES ADDED

TITLE	ELEVATIONS AS PROPOSED	577
PROJECT	PROPOSED IMPROVEMENTS TO 09 STEARN DRIVE. ONEHOUSE, STOWMARKET. SUFFOLK.	04 B 1.50 27.11.23
CLIENT	MR. D RICHARDSON	J. A. KING

DO NOT SCALE FROM DRAWINGS, REFER TO PROJECTS REVISIONS ONLY