


NORTH

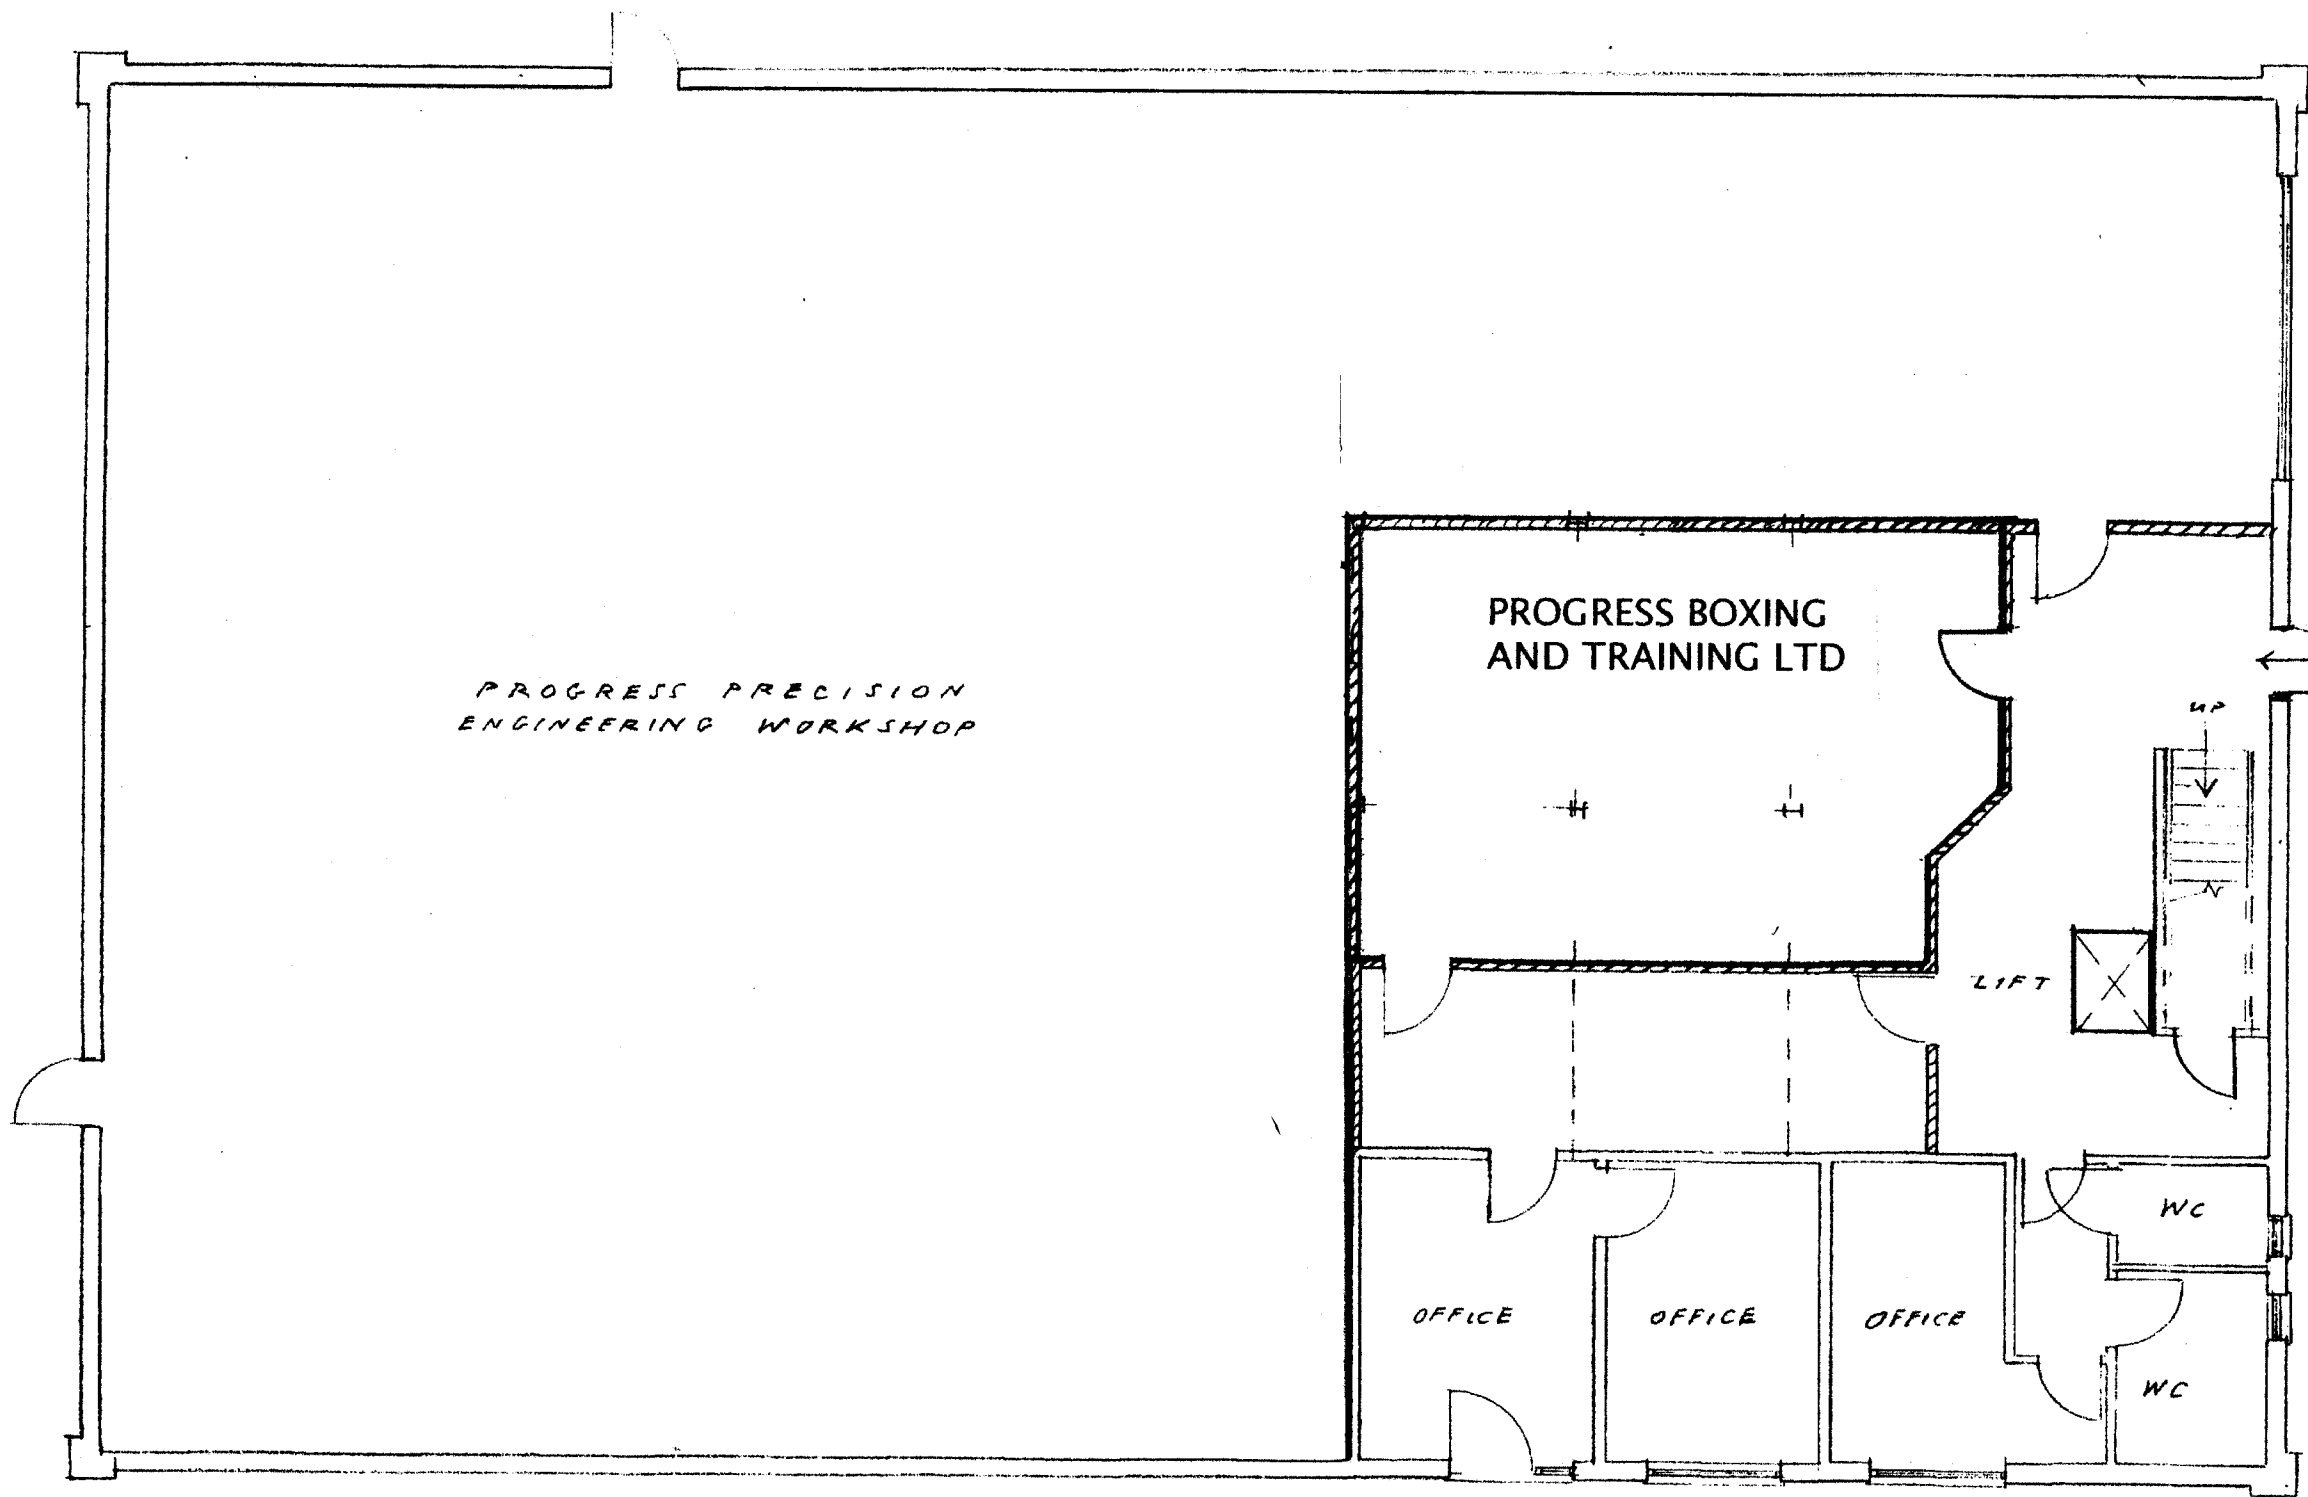

PROGRESS PRECISION  
ENGINEERING WORKSHOP

PROGRESS BOXING  
AND TRAINING LTD

LIFT

ACCESS TO  
FIRST FLOOR GYM  
WITH FLUSH THRESHOLD

PARKING

OFFICE

OFFICE

OFFICE

WC

WC

EXISTING GROUND FLOOR

REVISED JAN 2019

As at 14<sup>th</sup> March 2024

DRG. NO.	SCALE	DATE	PROJECT
02.J.	1-100 @ A3	(DEC 2012) FEB'24	FITNESS GYM PROGRESS WAY

**GARY WARD** design + management + construction  
The Coach Houses, Kenninghall Road, Garboldisham, Diss, Norfolk IP22 2SJ.  
Tel: 01953 688128. M: 07801 261140. e: ward.design@btinternet.com