



NEW WINDOWS
 FIRST FLOOR EXISTING

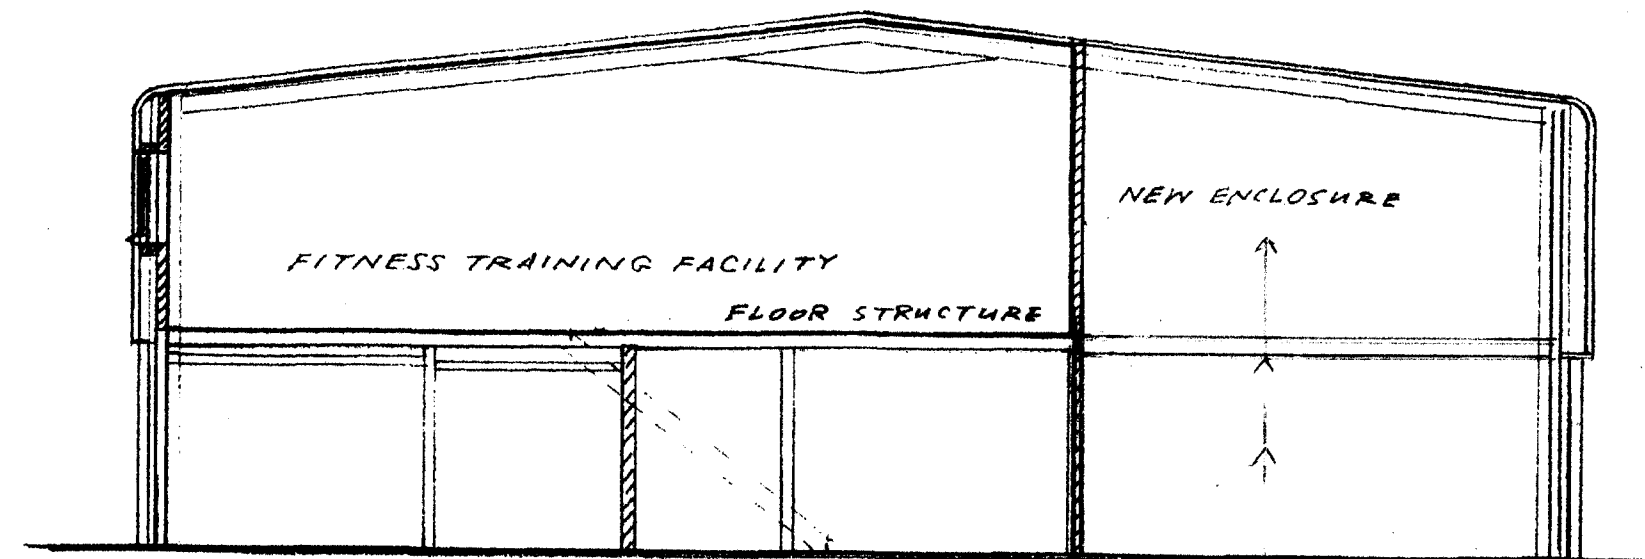

A-A PROPOSED

Change of Use to Leisure on Ground Floor 1st with new first floor construction above

NORTH

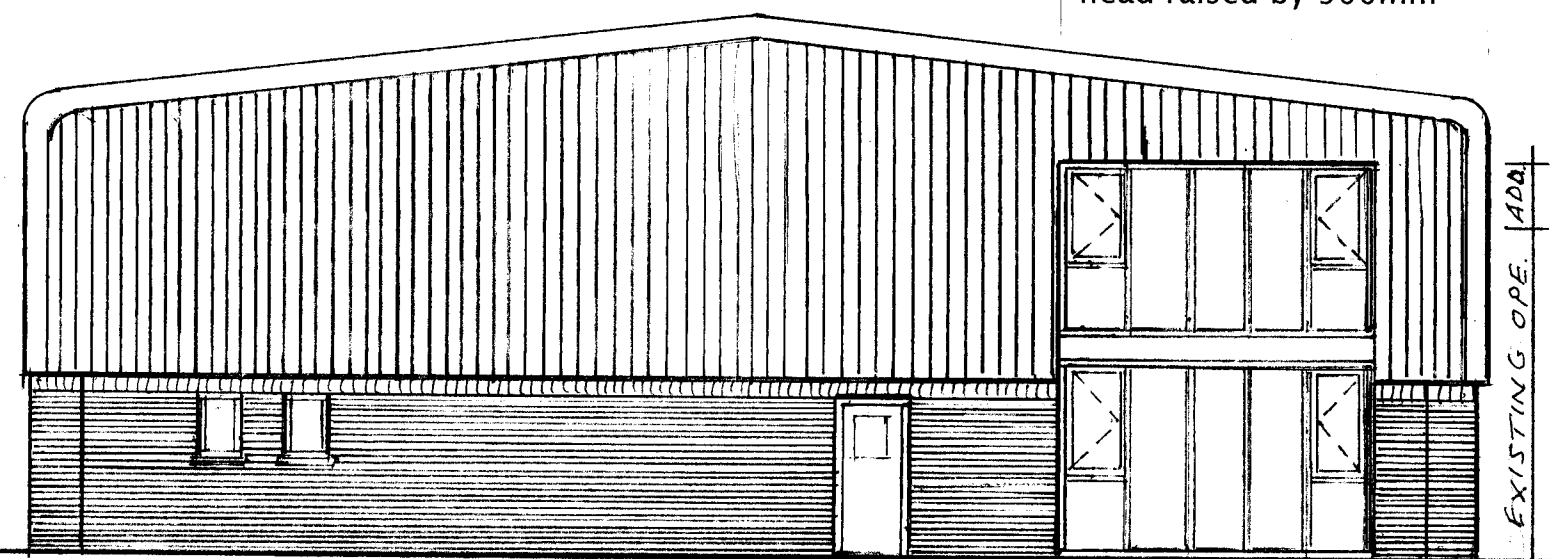

SOUTH EAST

REVISED JAN 2019

PROPOSED
 As at 14th March 2024

DRG. NO.	SCALE	DATE	PROJECT
03.A.	1-100 @ A3	(DEC 2012) FEB'24	FITNESS GYM PROGRESS WAY

GARY WARD design + management + construction
 The Coach Houses, Kenninghall Road, Garboldisham, Diss, Norfolk IP22 2SJ.
 Tel: 01953 888128. M: 07801 261140. e: ward.design@btinternet.com