


16 Cooks Road, Elmswell IP31 9BX

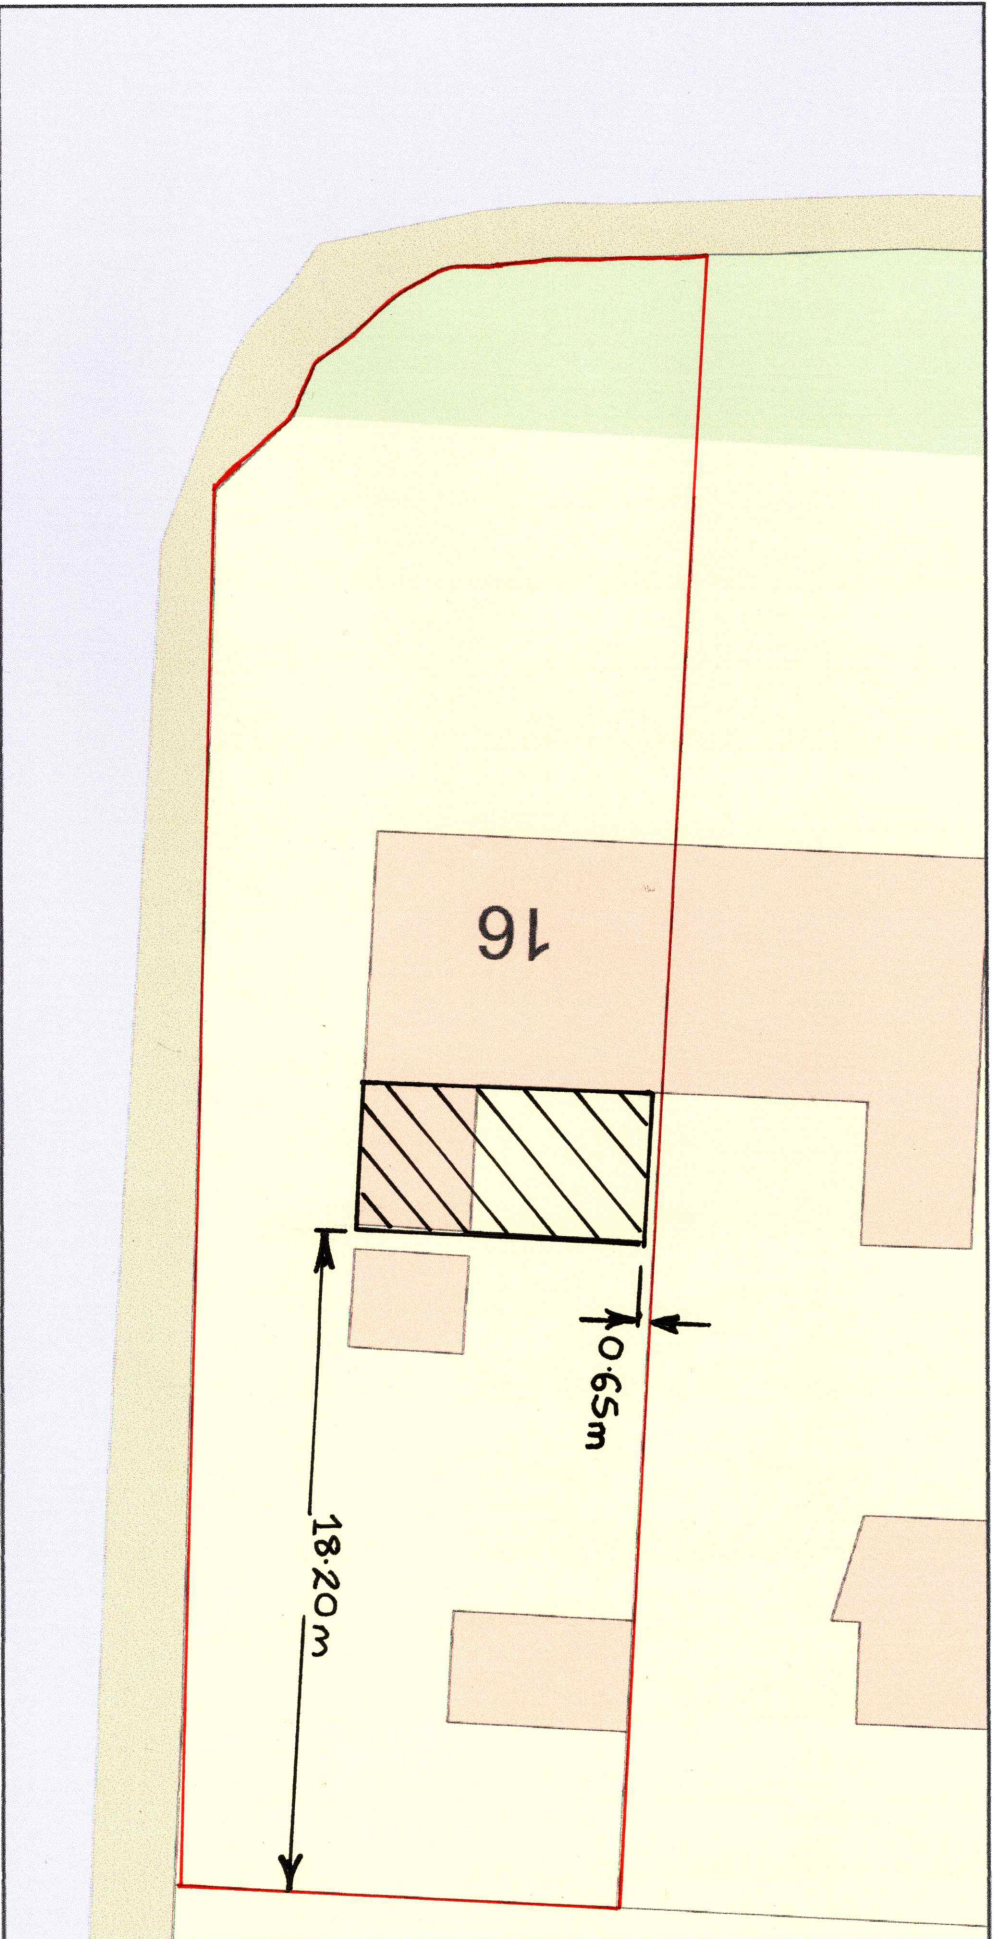

Plan Produced for: Acorn Building Services

Date Produced: 05 Jun 2023

Plan Reference Number: TORQM23156194141935

Scale: 1:200 @ A4

© Crown copyright and database rights 2023 OS 100042766

